
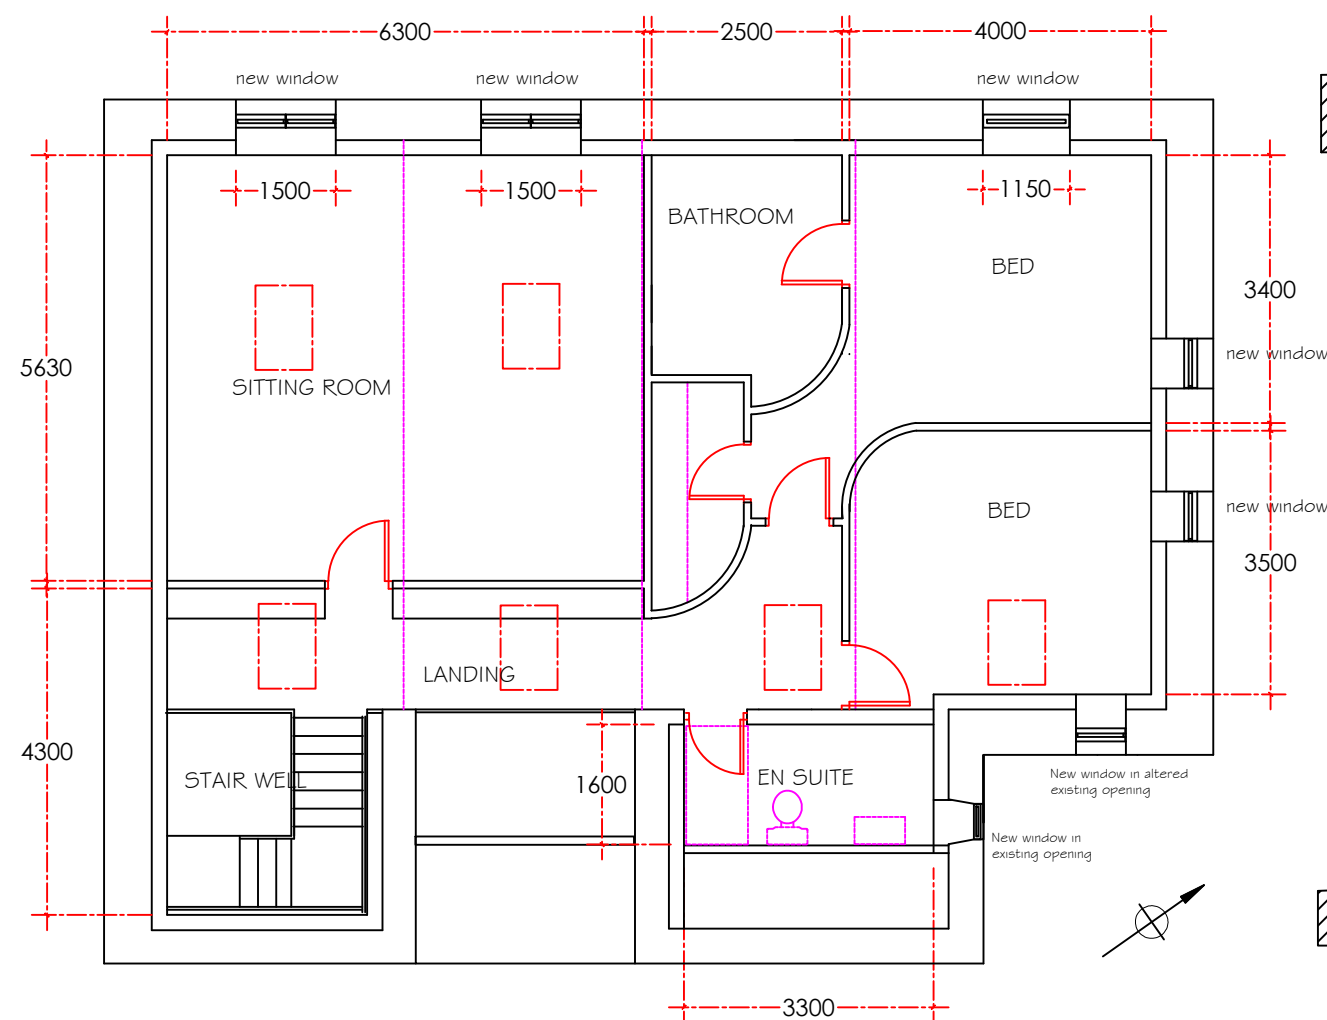
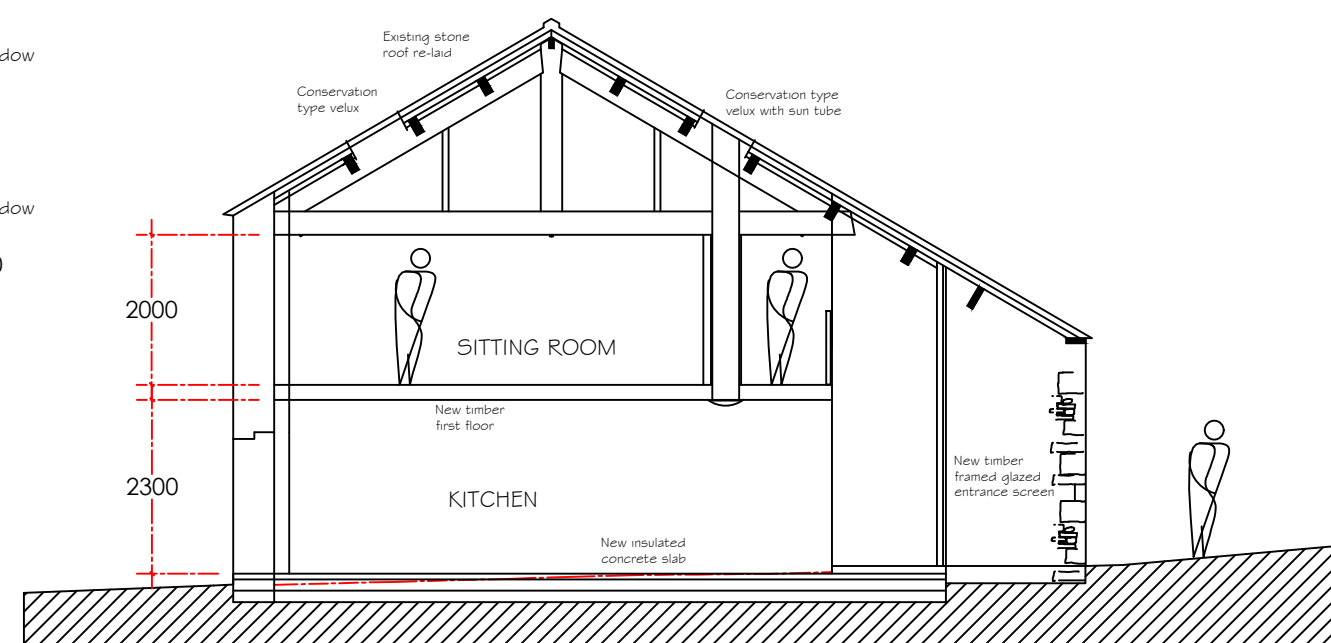
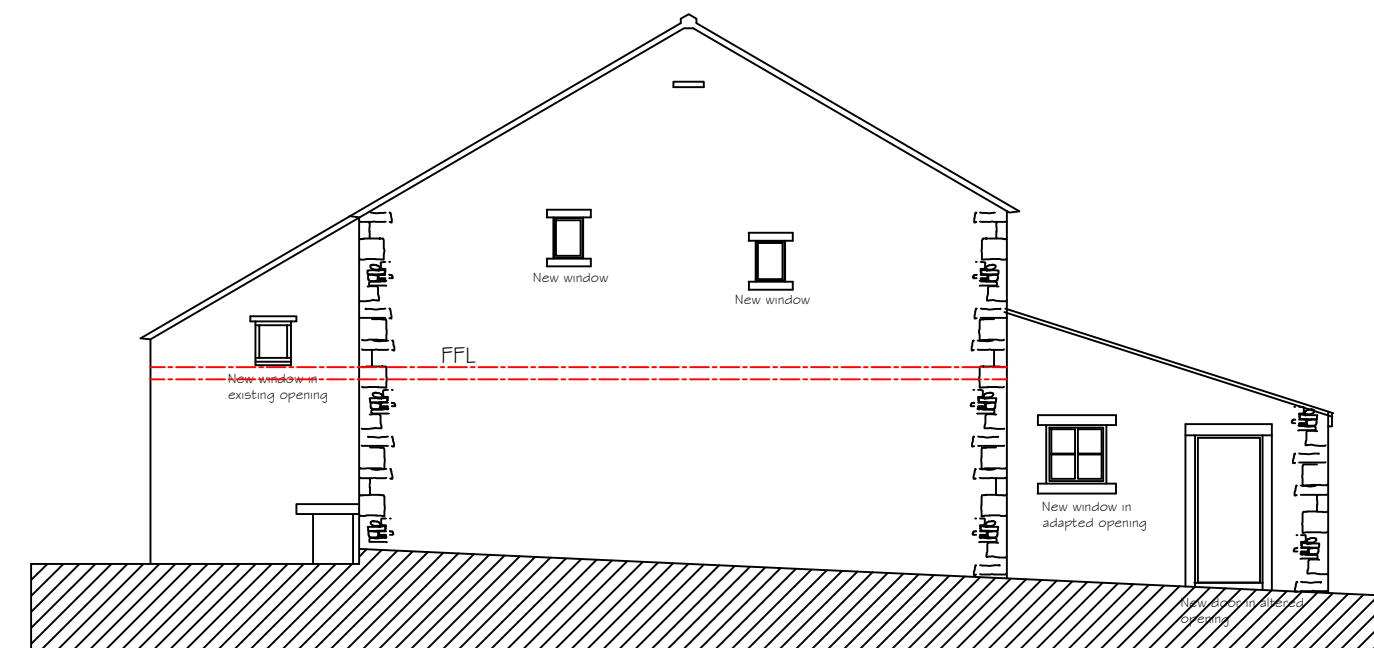
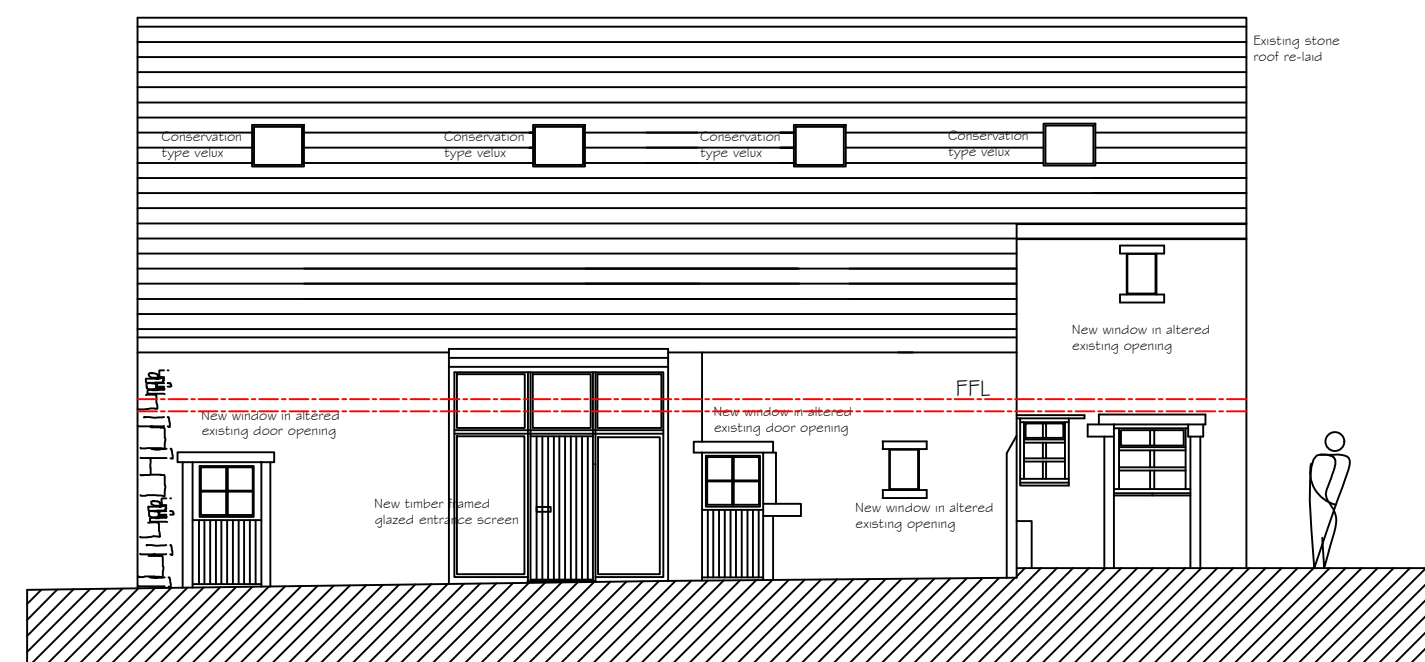
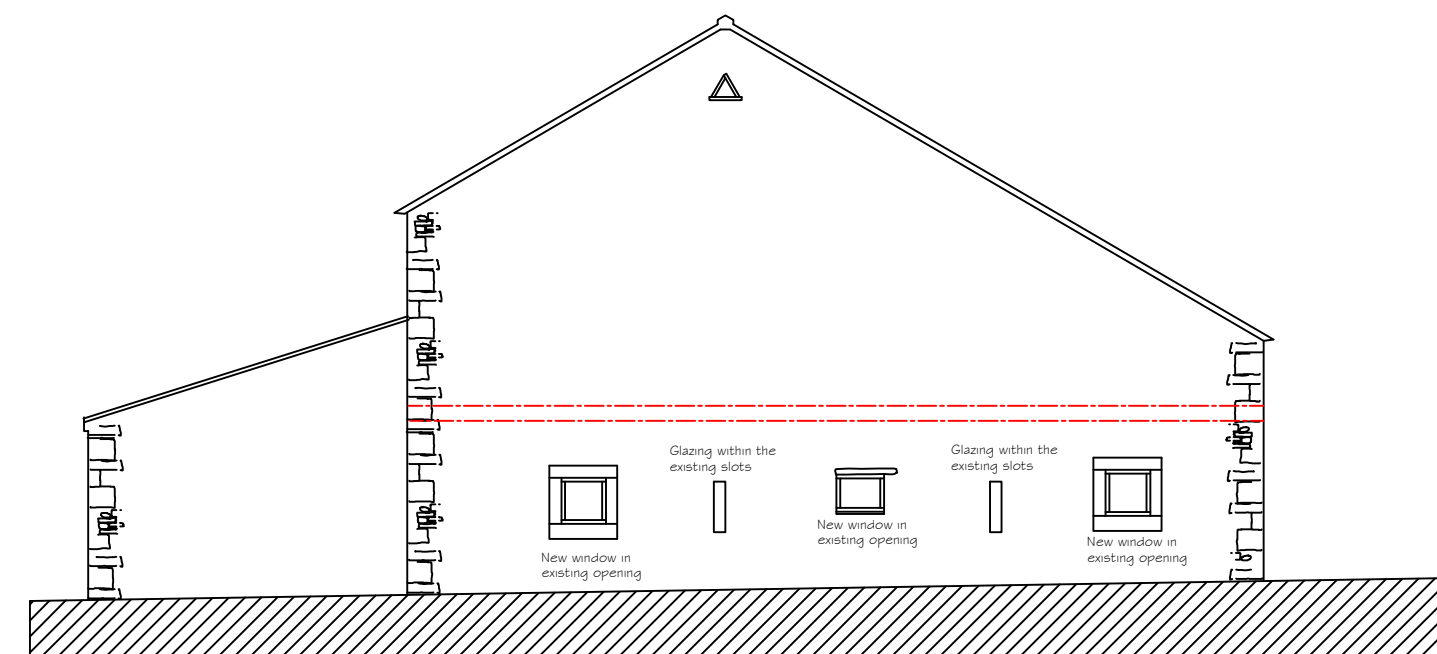
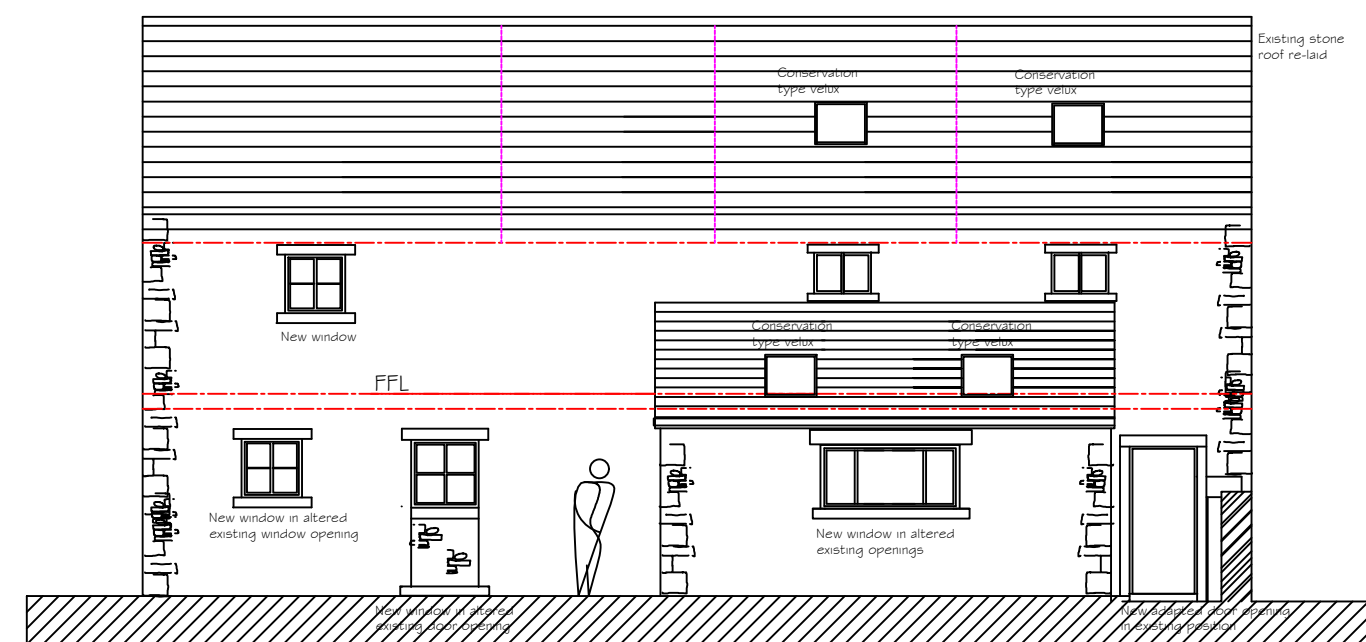


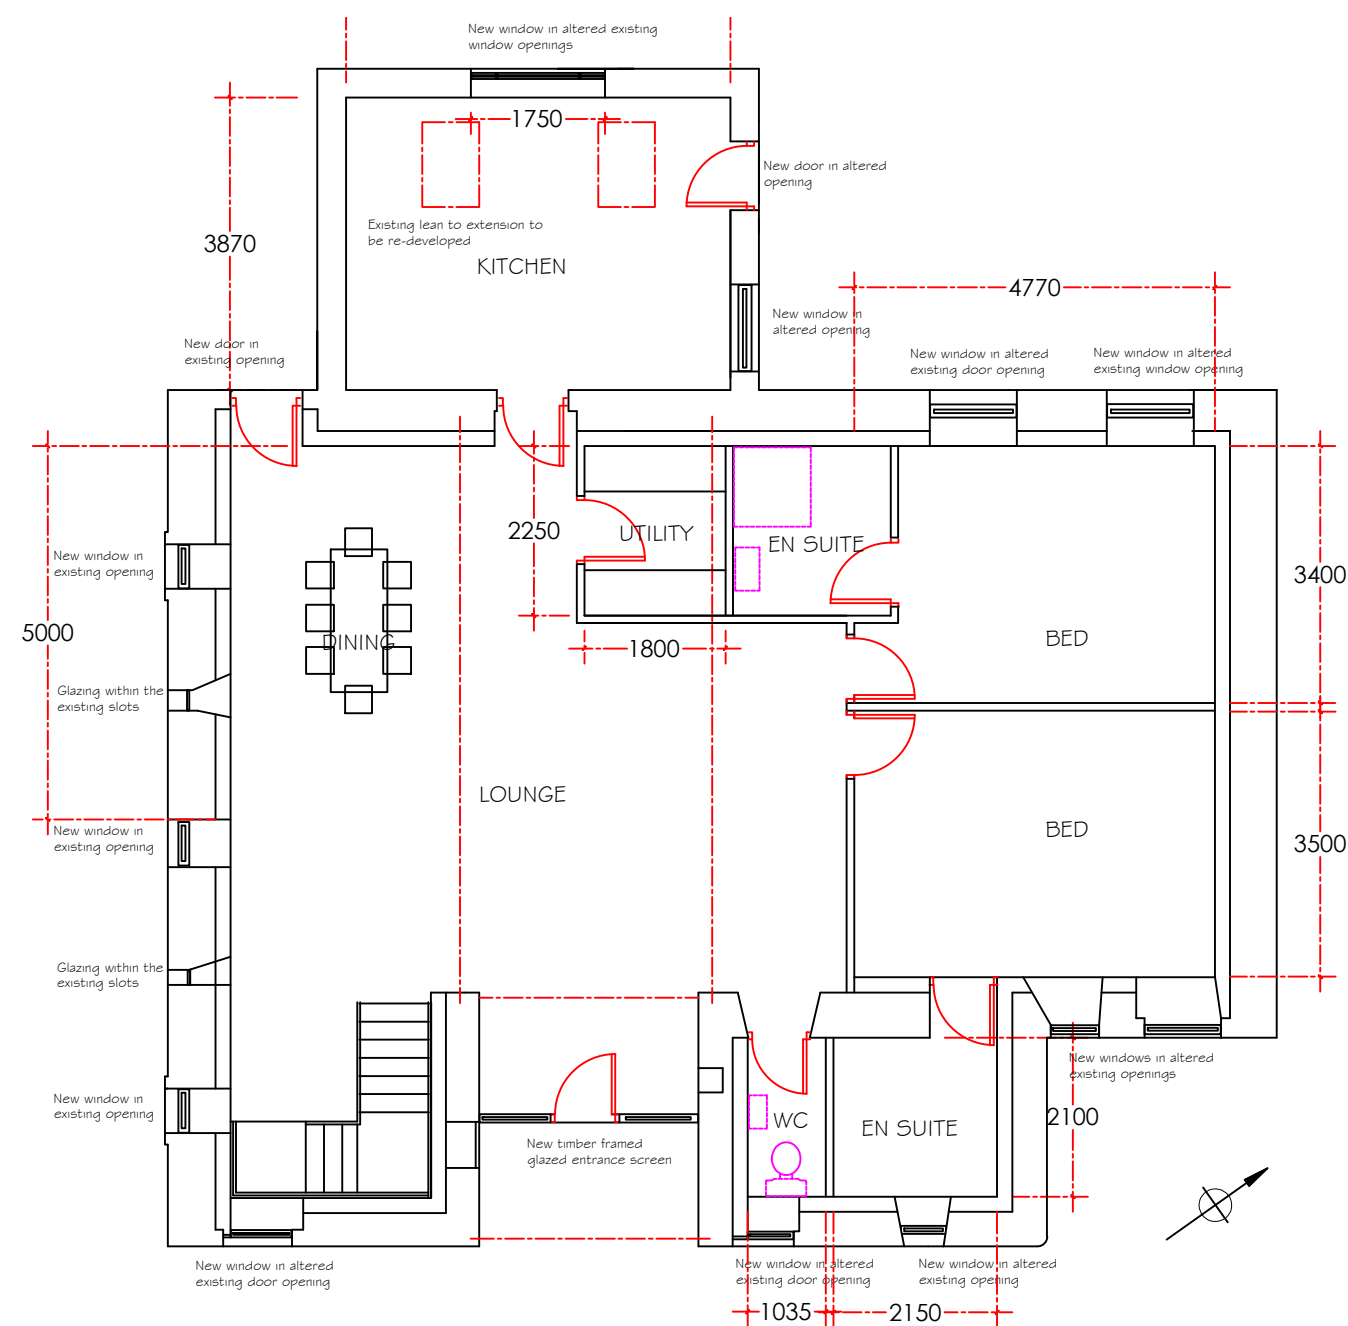

REVISION A- FOLLOWING PLANNING
MEETING ON 7.JANUARY 2018

PROPOSED CONVERSION OF THE EXISTING BARN
INTO A SINGLE DWELLING

LOWER STONY BANK
EASINGTON
LANCASHIRE

PROPOSED PLANS / ELEVATIONS AND SECTION

PHA/LSB/200A
JANUARY 2018 1:100 AT A2