

320181000P

REVISION	DATE	DR	CH
----------	------	----	----

**Architectural
Design
Partnership**

Kirksyde
9 Castle Road
Colne
Lancashire BB8 7AR
Tel: 01282 861876

PROJECT
**PROPOSED WORKSHOP WITH OFFICES
AND SHOWROOM
AT GISBURN AUCTION MART**



DRAWING TITLE
LOCATION PLAN

THIS DRAWING IS COPYRIGHT
THIS DRAWING IS NOT TO BE SCALED
ALL DIMENSIONS TO BE CHECKED ON SITE
BEFORE COMMENCEMENT OF WORK
ADP TO BE NOTIFIED OF ANY ERRORS

DRAWN **K J NOLAN** DATE **JUNE 2018**

CHECKED SCALE **1:1250**

DRAWING NO **583/1**

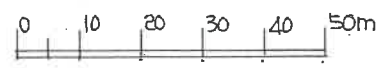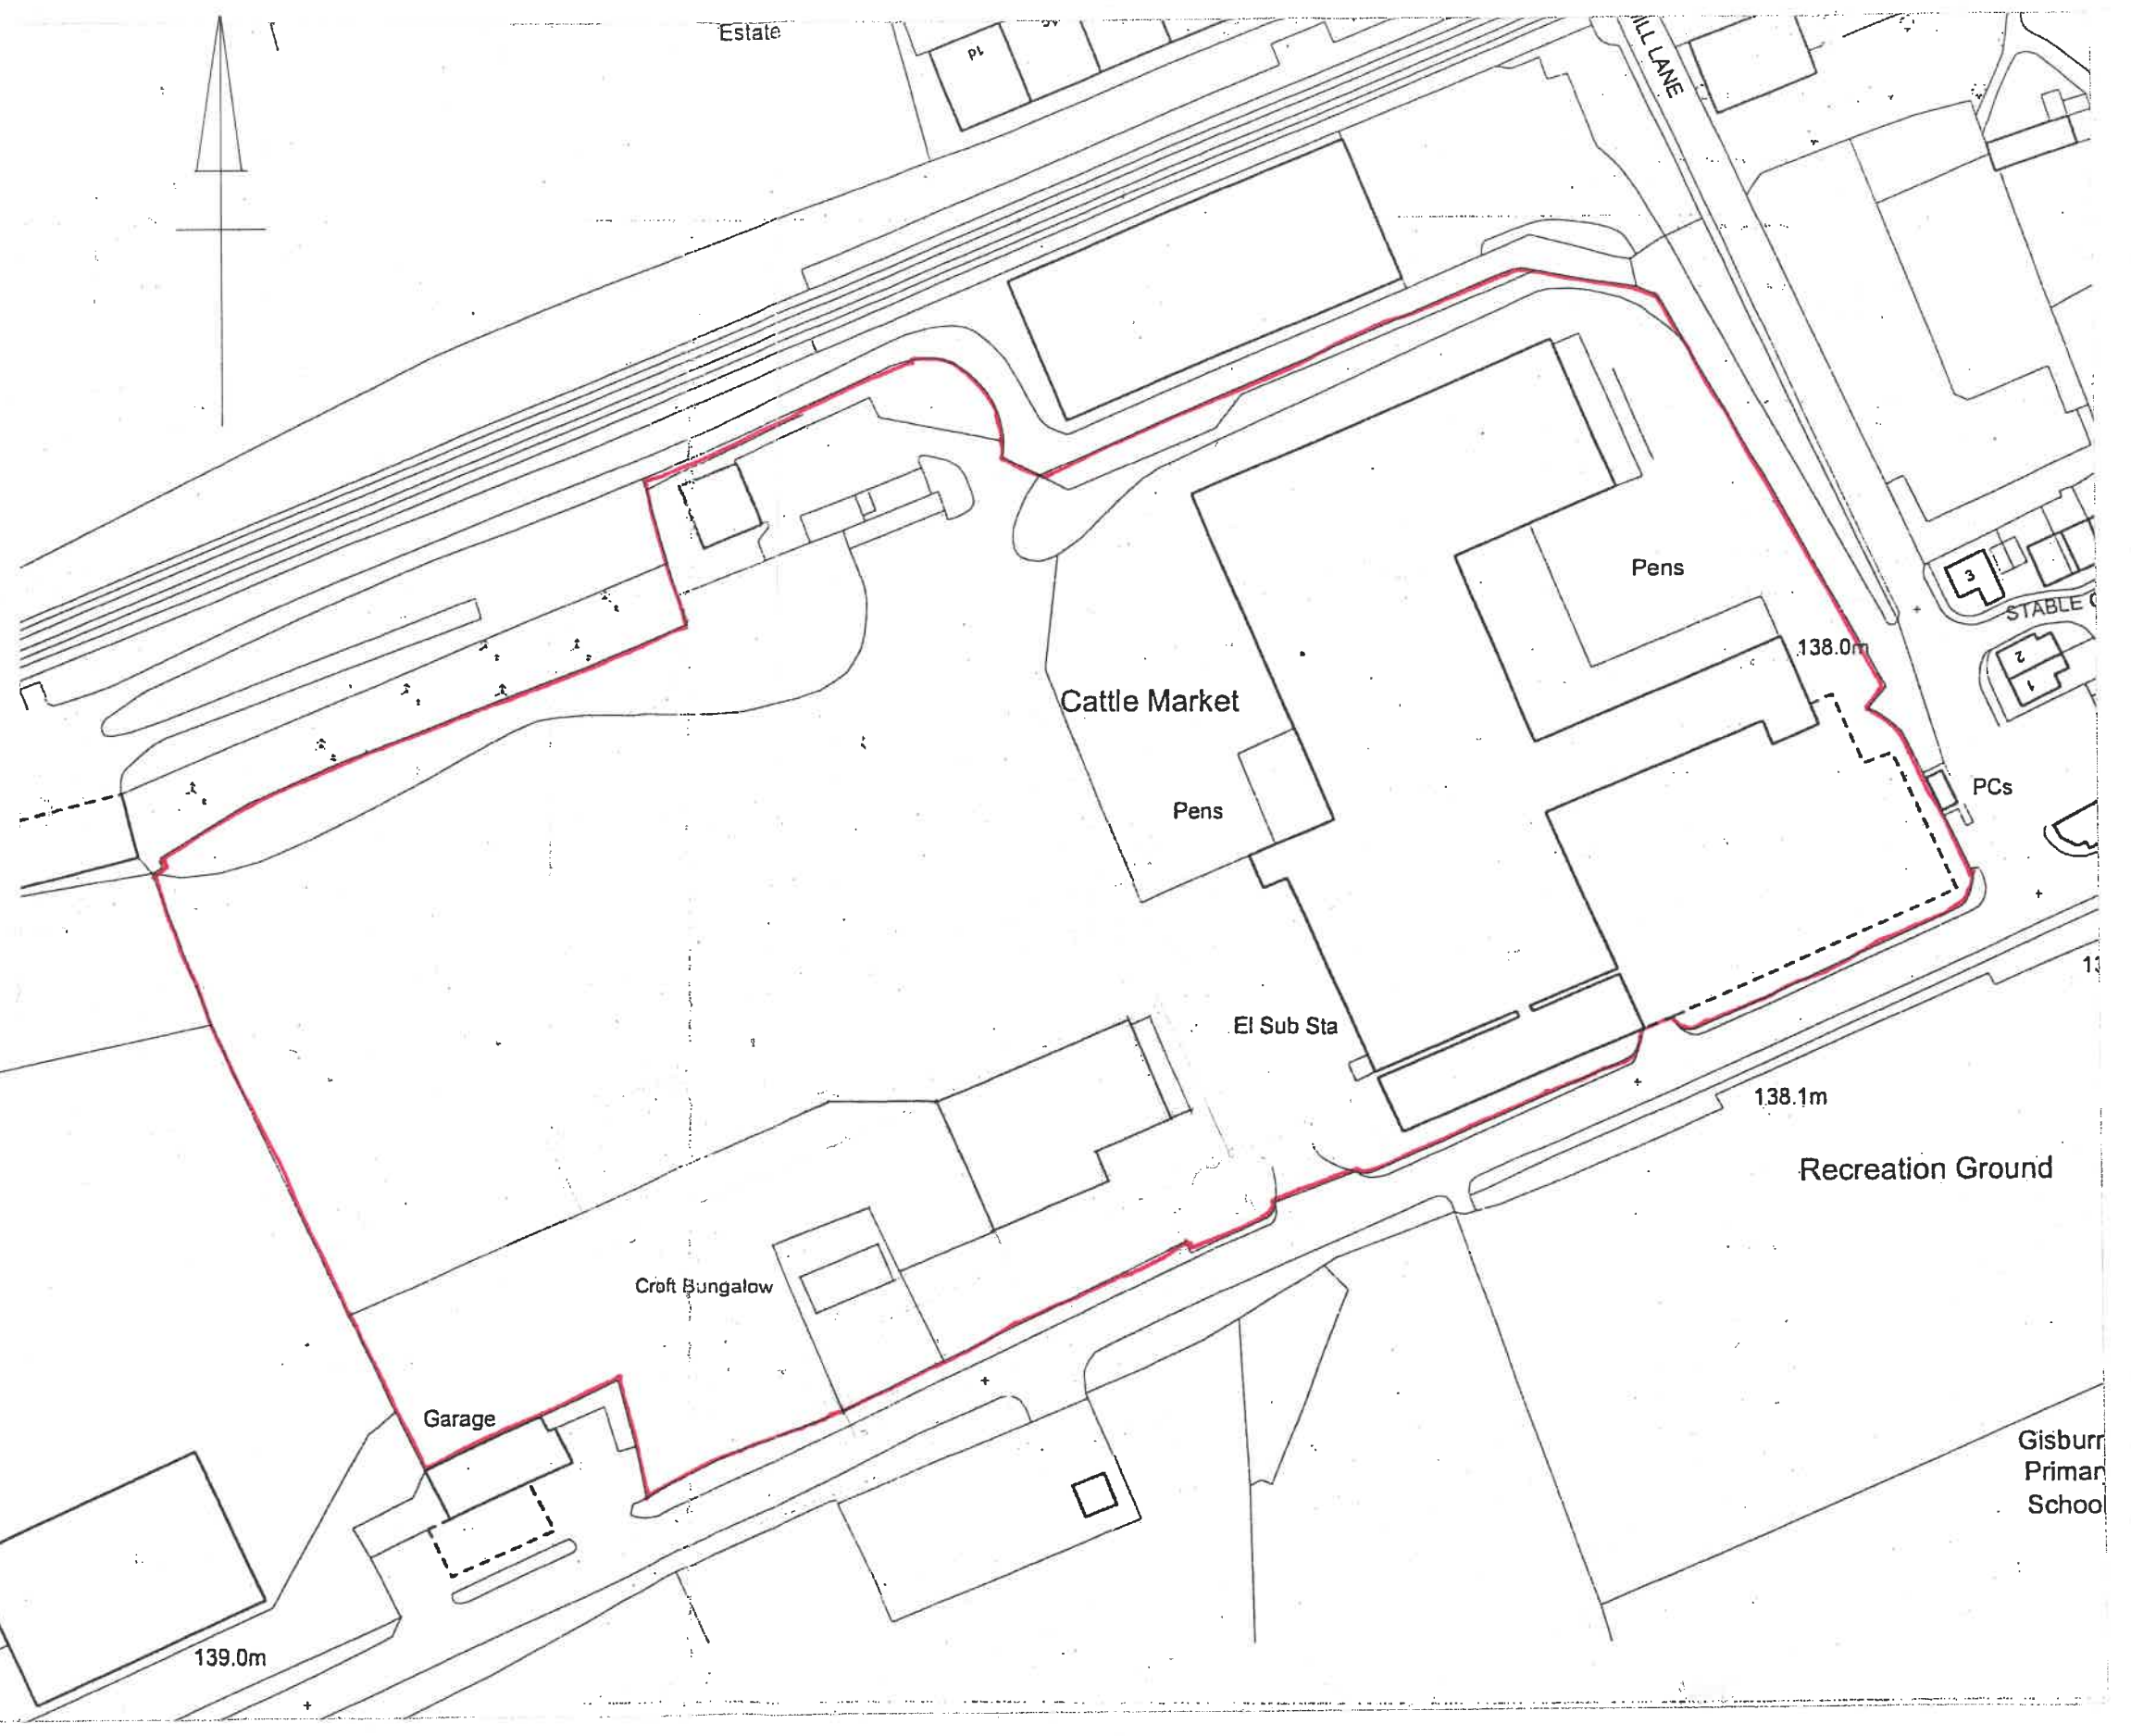

Gisburn
Primary
School