




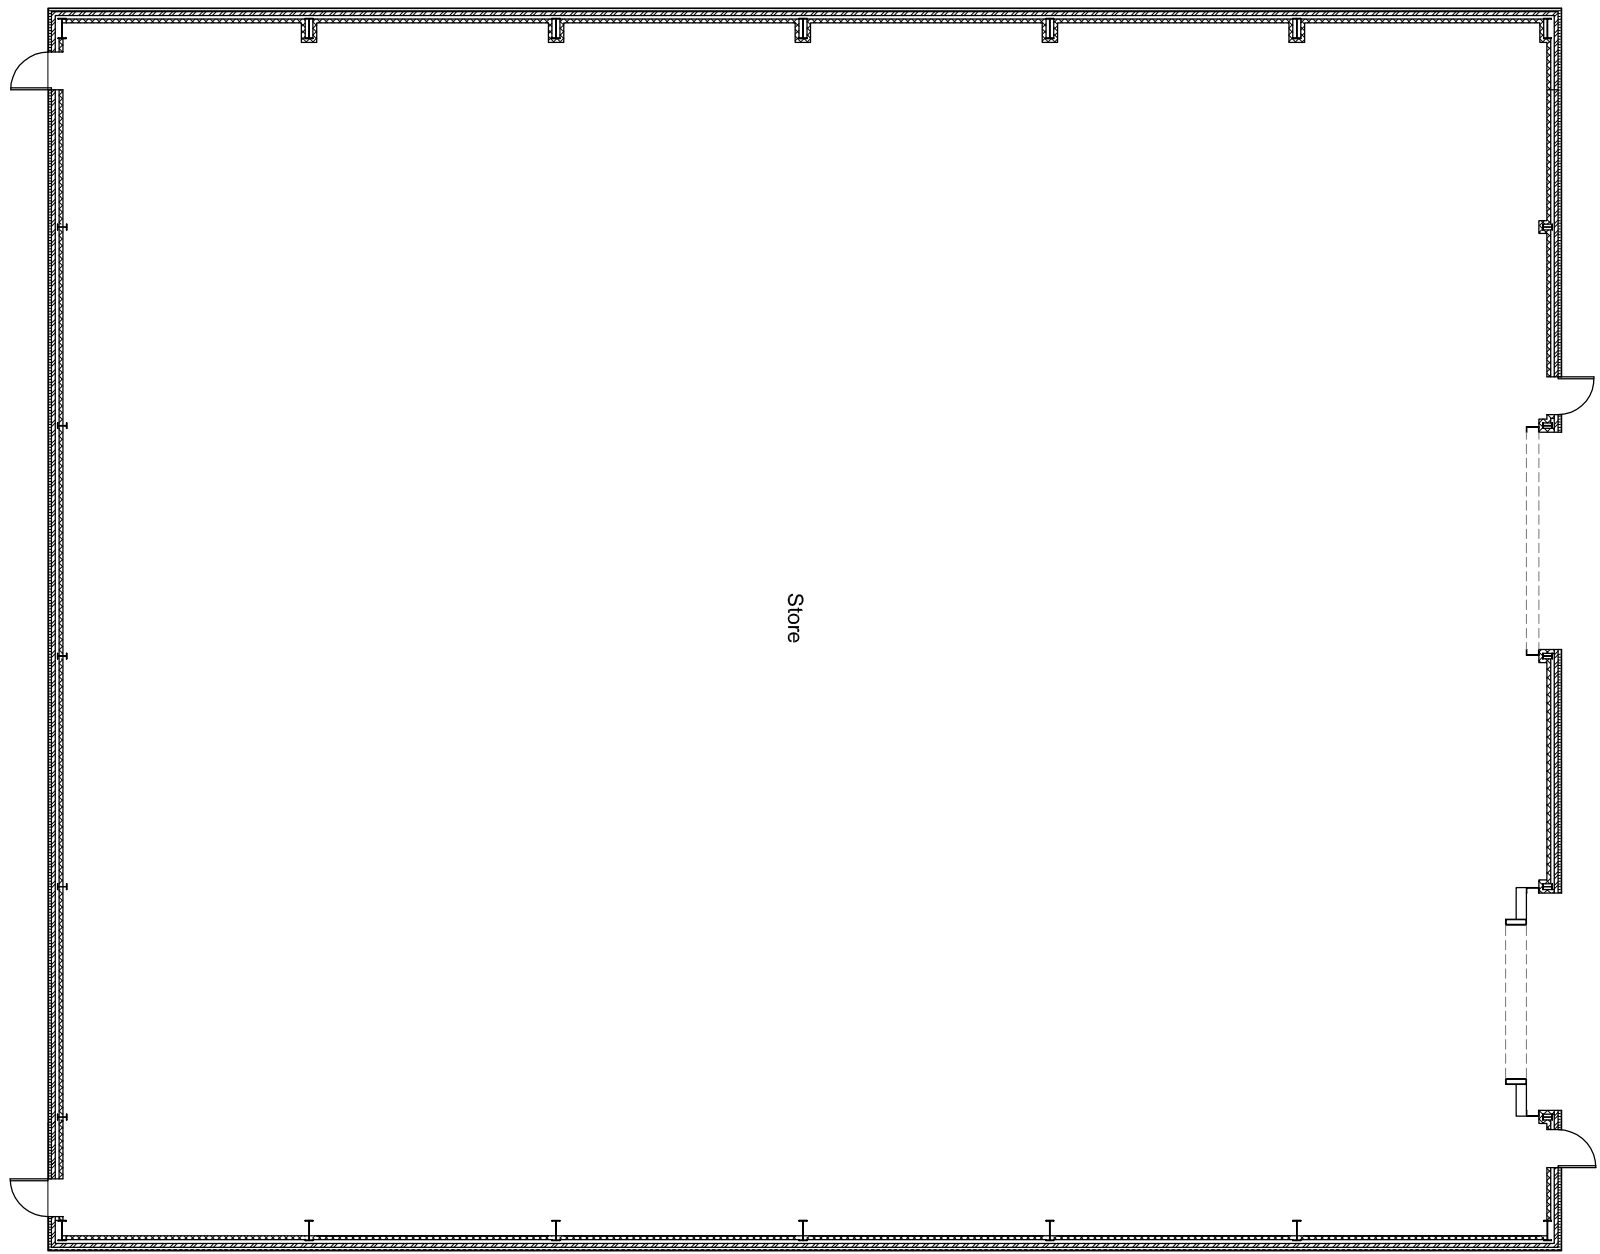

GROUND FLOOR PLAN

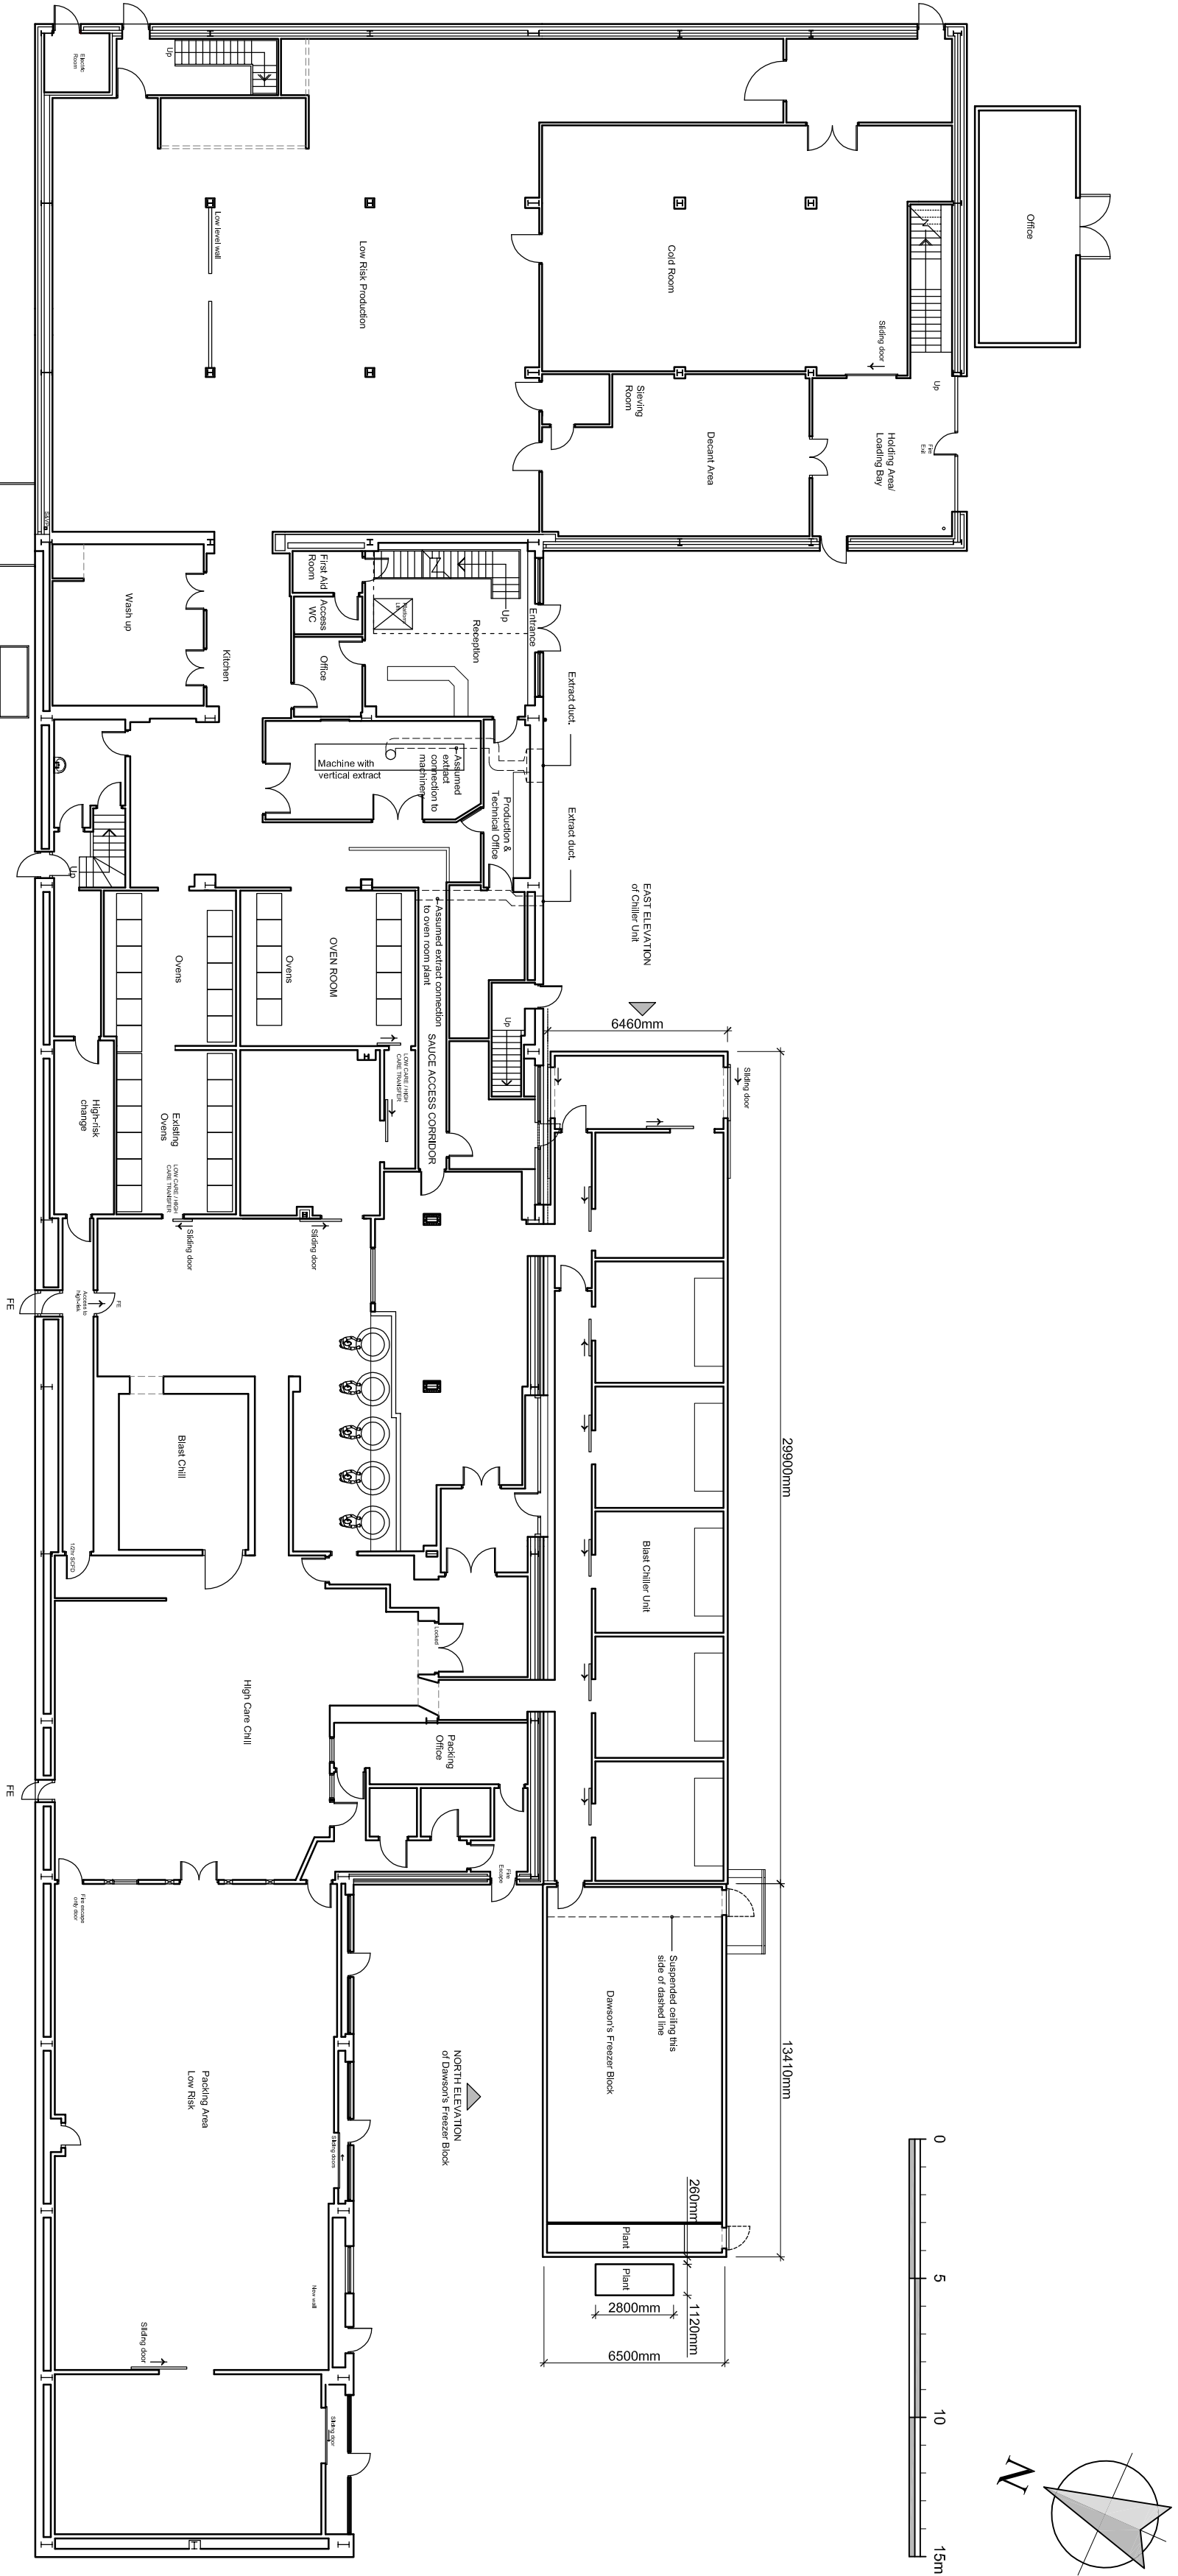

FIRST FLOOR PLAN

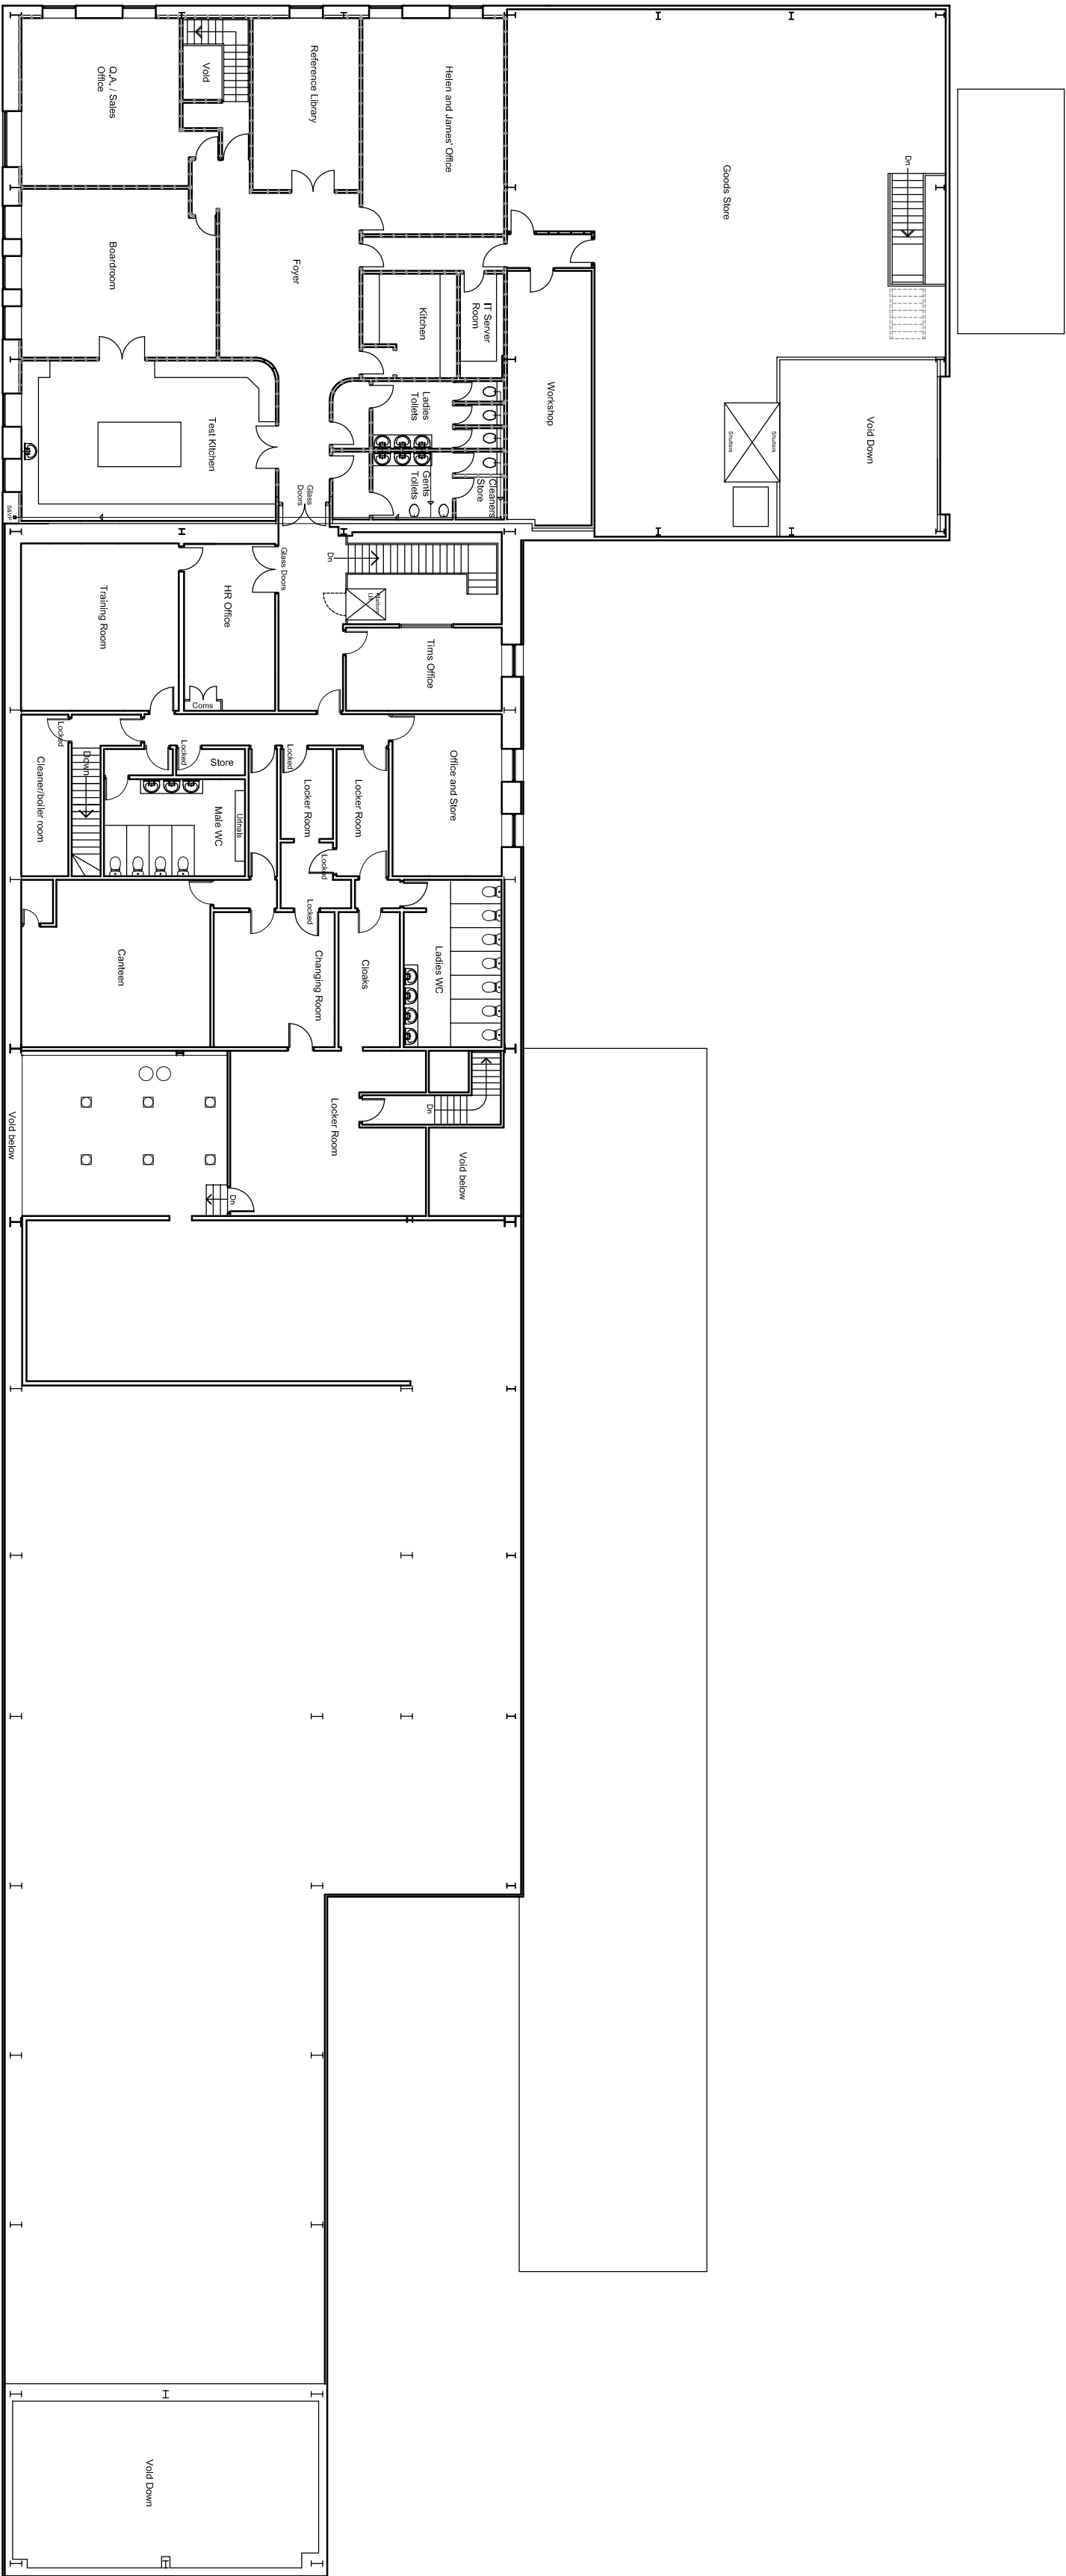

REVISIONS:

- Rev A - Walls to freezer block amended. Ducts indicated to GF - 25.10.17 - NE
- Rev B - Freezer block and ducts to GF amended. Ducts indicated to GF - 25.10.17 - NE
- Rev C - Sanitary title amended - 25.01.18 - NE
- Rev D - Northport and scale bar added. - 26.01.18 - NE
- Rev E - Dimensions/annotation amended. - 02.03.18 - NE

AJA Smith Properties LTD

Farmhouse Farm
Satrill Industrial Estate
Clifford

Current Ground and First Floor Plans

Scale	Date	Drawn
1:200 @ A1	August 2017	NE