


320181011P

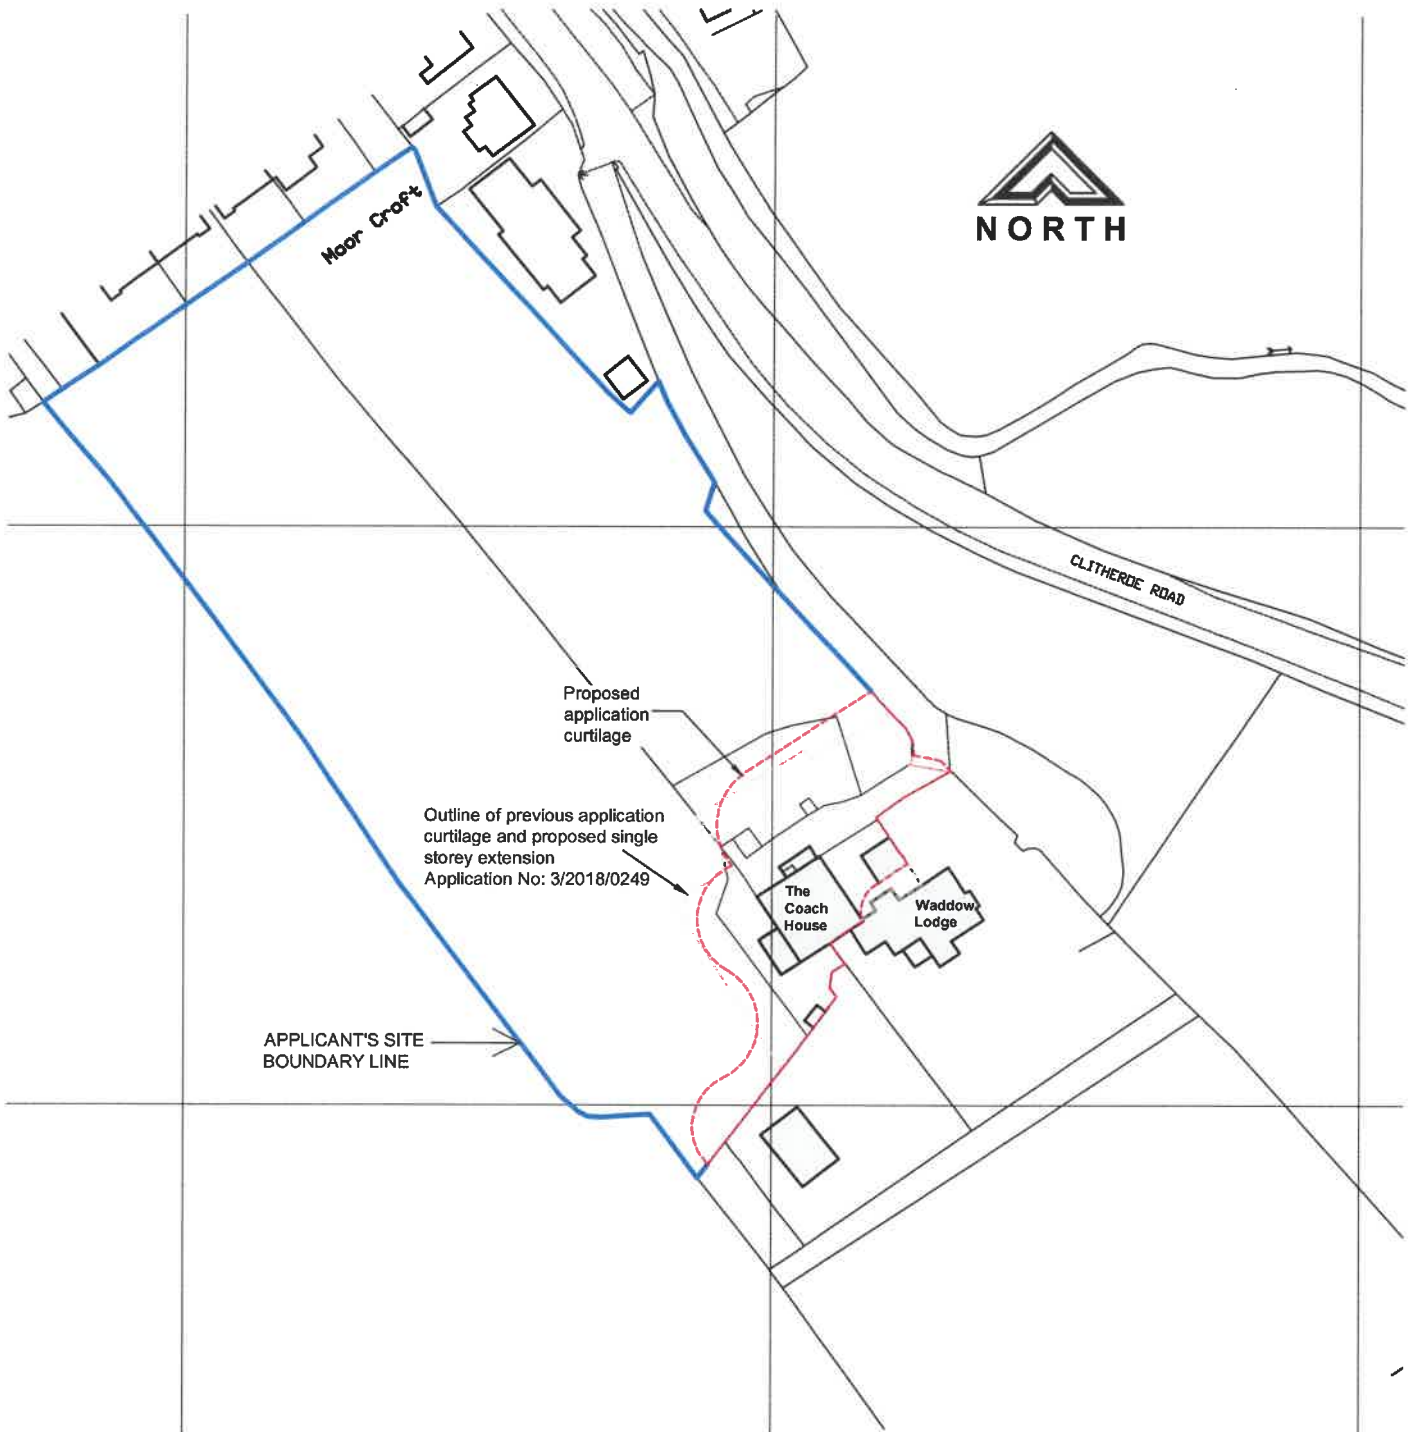

Client

Mr & Mrs Blenkinship

Project

**The Coach House
Waddington**

Drawing

Location Plan

Date

March 2018

Drawn by

JP/HAMZ

Scales

1:1250 @ A4

Job No - Dwg No - Rev

17087-LP-LDA-Rev A



The Intelligent Design Centre

Creative thinking in architecture, engineering and the built environment

5-11 Eagle Street
Accrington
Lancashire
BB5 1LN

T_01254 232007
F_01254 392193
E_info@email-idc.co.uk
W_intelligentdesigncentre.co.uk