


81 RICHSTER ROAD
CLAYTON LE DALE
BLACKBURN,
BB1 9HT.

C. HARRIS. TEL. 0743 979 437

Scale 2cm = 1MTR.

Side Elevation.

3201810445

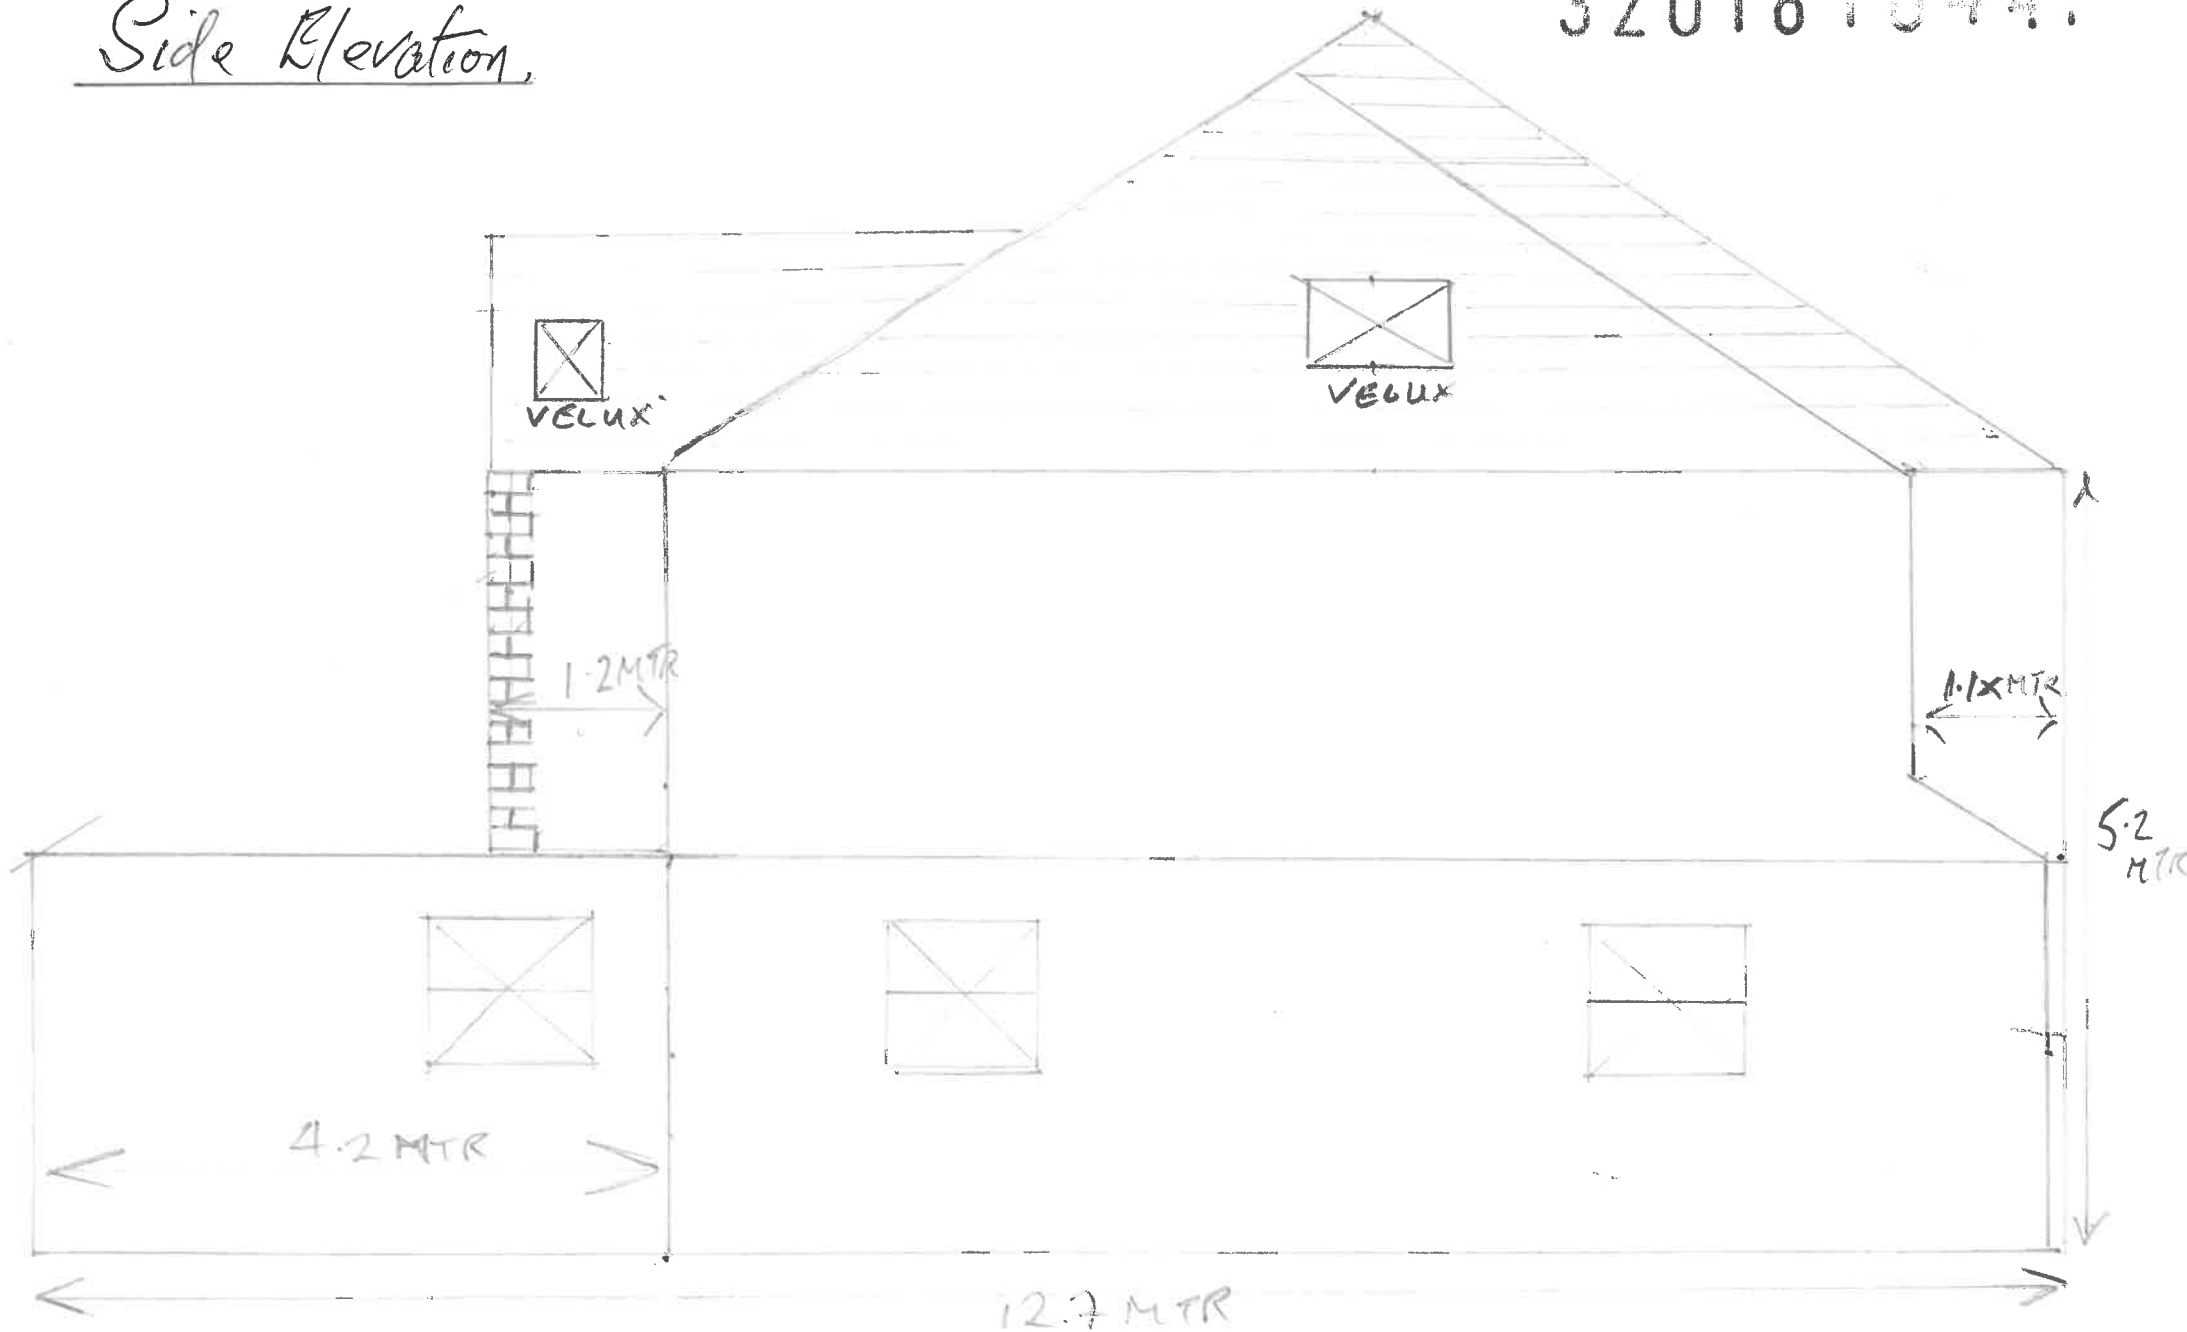

G. HARGREAVES

TEL. 07713979437

SIDE EXTENSION, FLOOR PLAN

81 RUSCHESTER ROAD


CHAYTON LE DACE

BLACKBURN BRSL 9HT.

SCALE 2CM = 1MTR.

320181044P

12.7 MTR

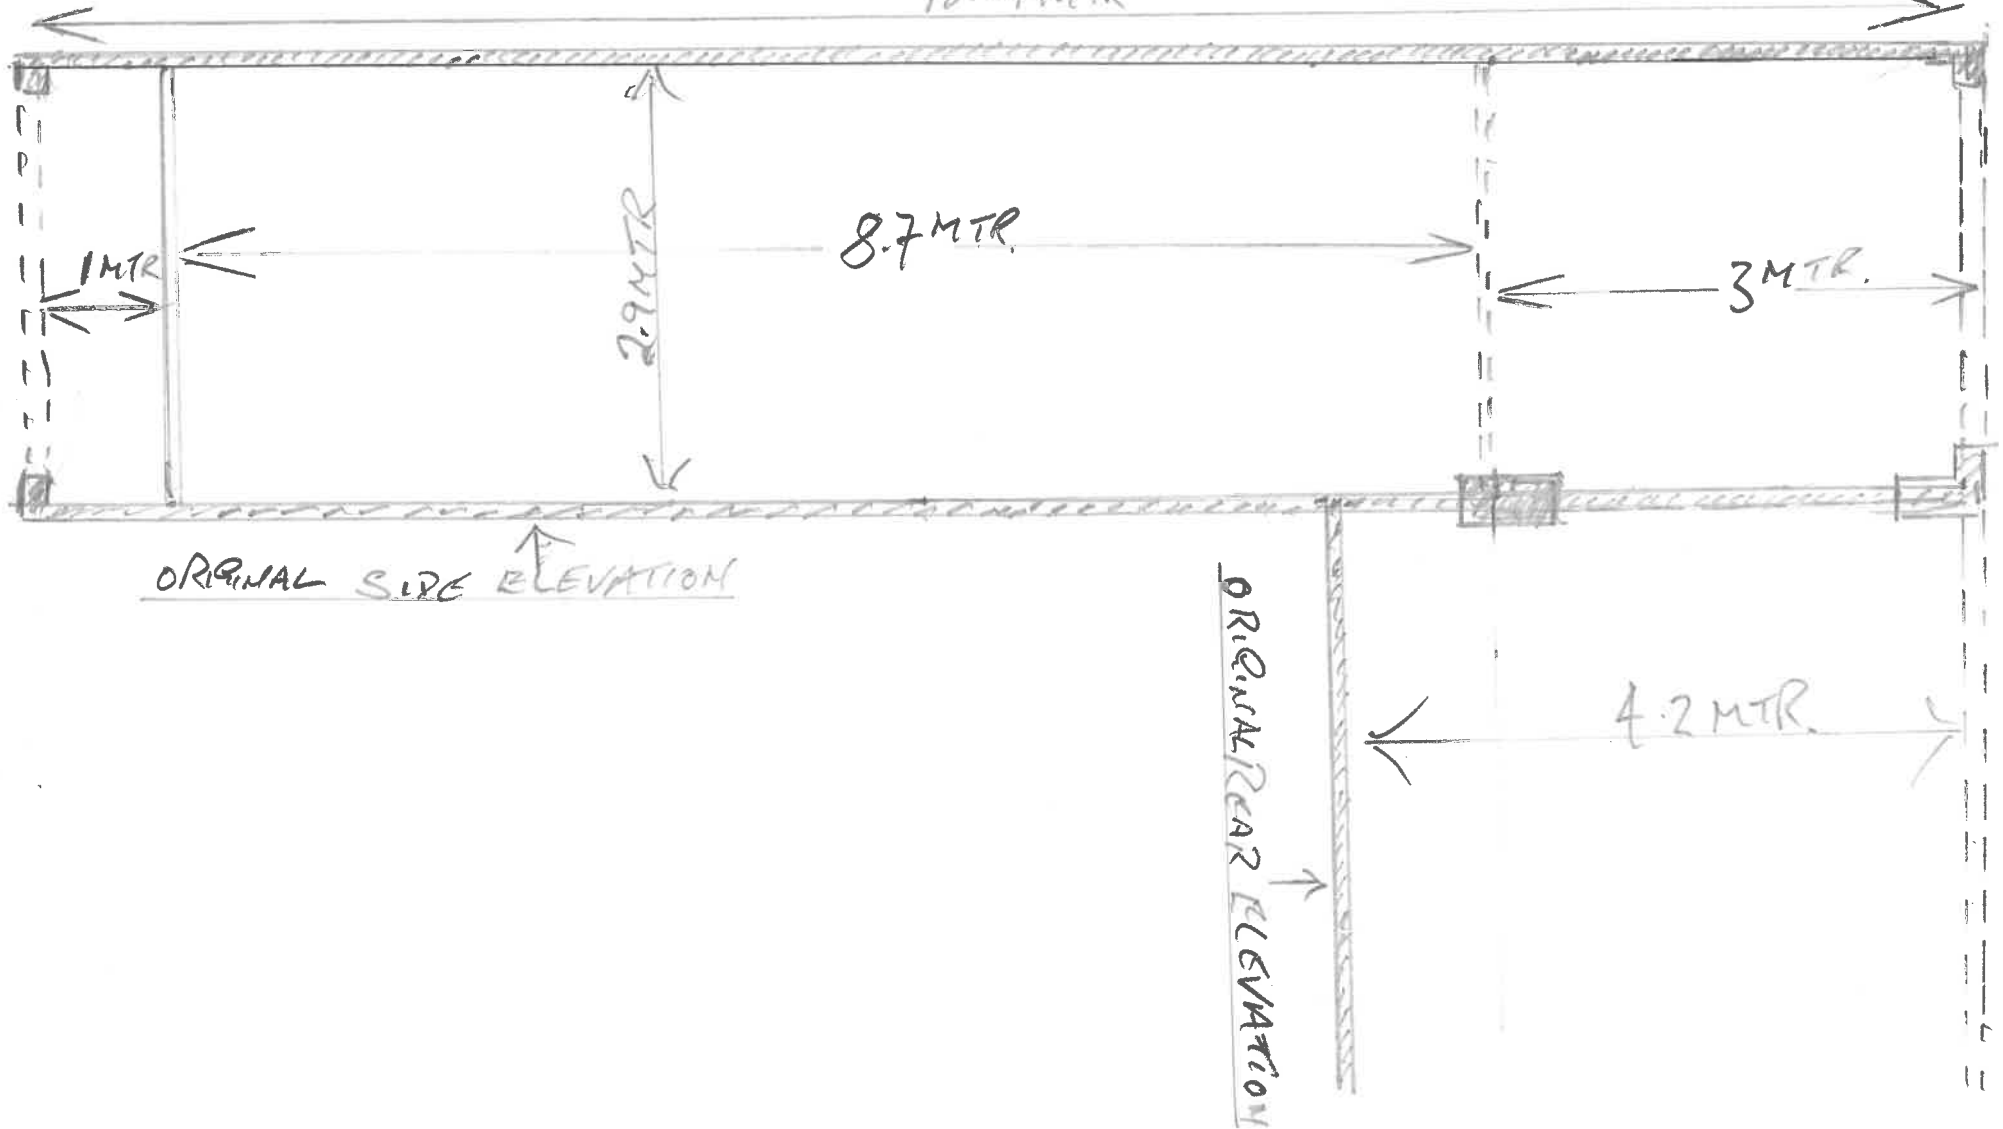

81 RIBCHESTER ROAD

CHAYTON LE DALE


BLACKBURN BB1 9HT

G. HARGREAVES


TEL. 07713 979437

Scale 1:100

320181044P

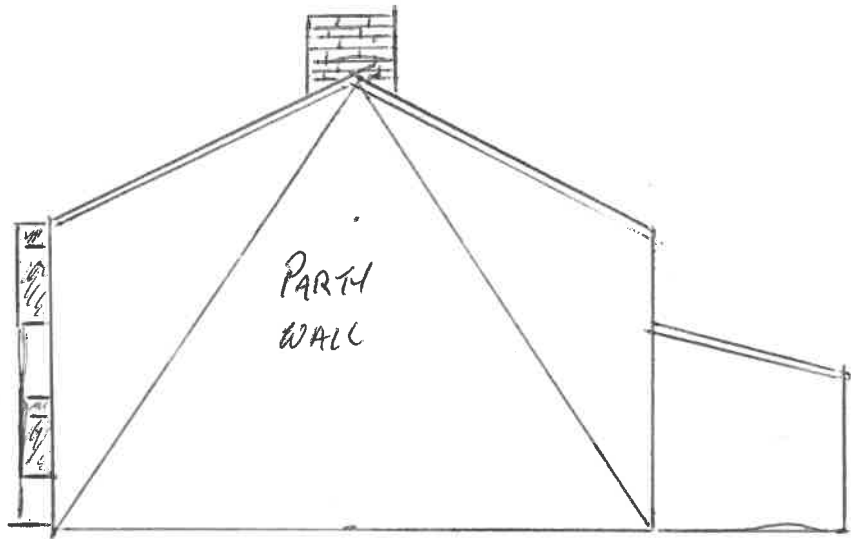

EXISTING SIDE ELEVATION

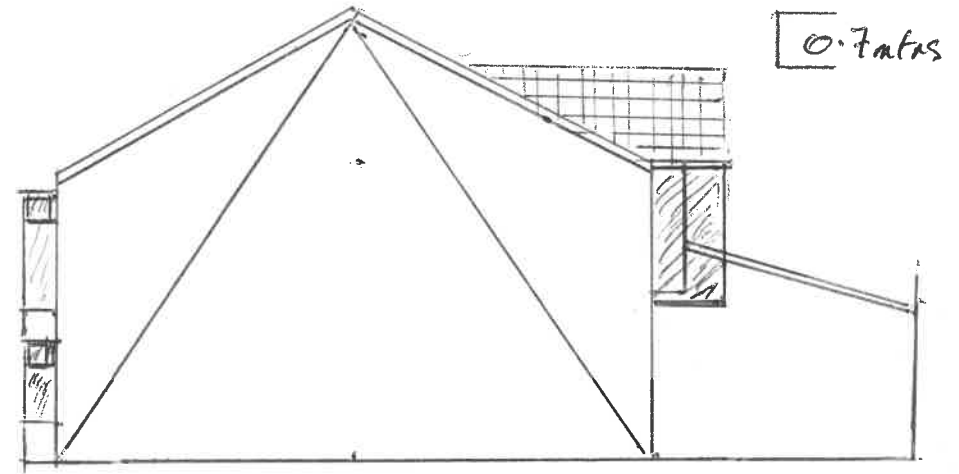

Proposed rear side elevation

81 RIBCHESTER ROAD

CLAYTON LE-DALE


BLACKBURN BB1 9HT

G. HARRIS

TEL. 07713 979437

Scale 1:100

320181044P

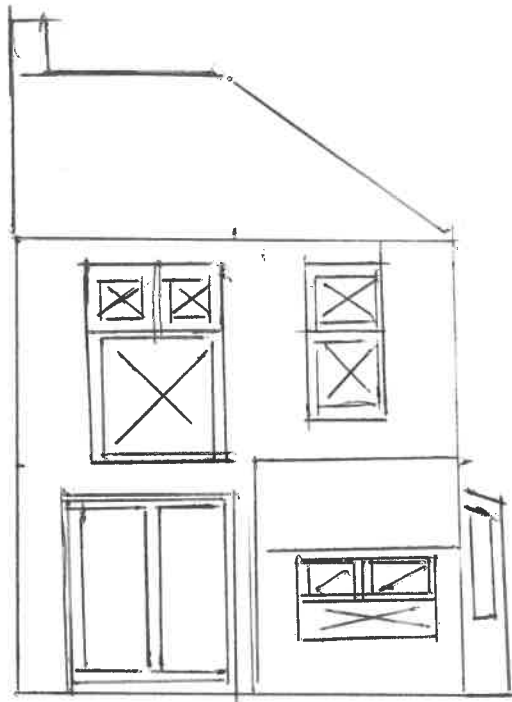

EXISTING REAR ELEVATION




PROPOSED REAR ELEVATION


81 RUSCHESTER ROAD.
CLAYTON LE DALE.
BLACKBURN BB1 9HT.

G. HARGREAVES
TEL NO 07713 979437
Scale:- 1-100

320181044P

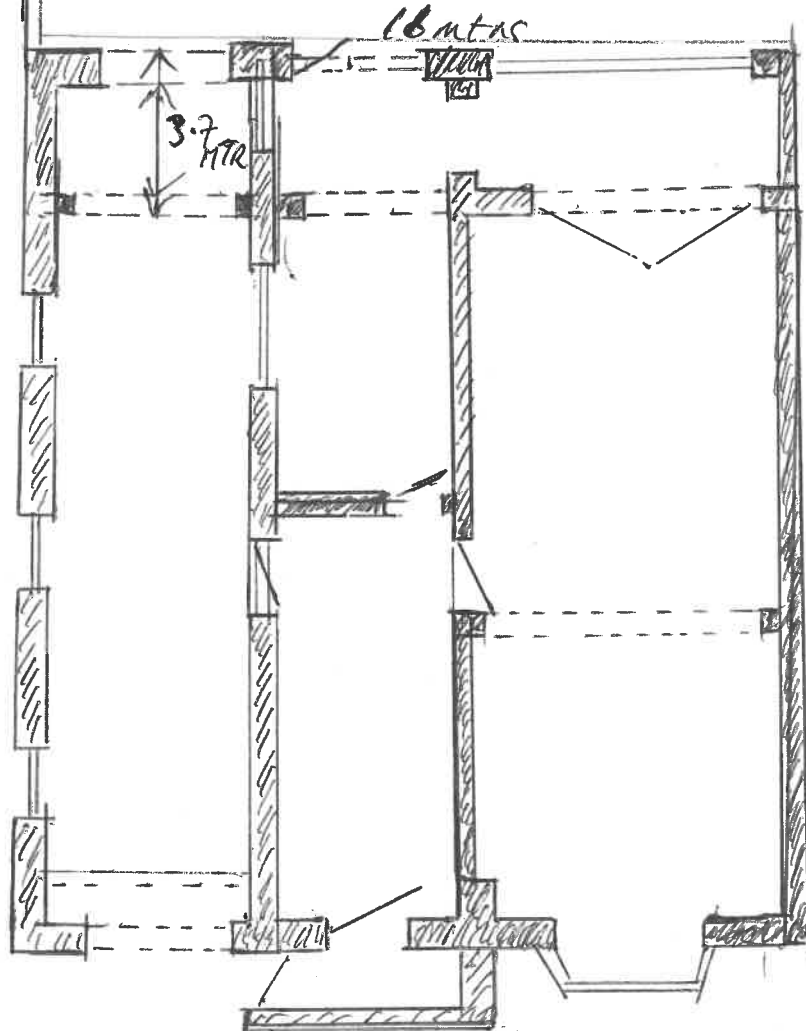

EXISTING FLOOR PLAN GROUND FLOOR.

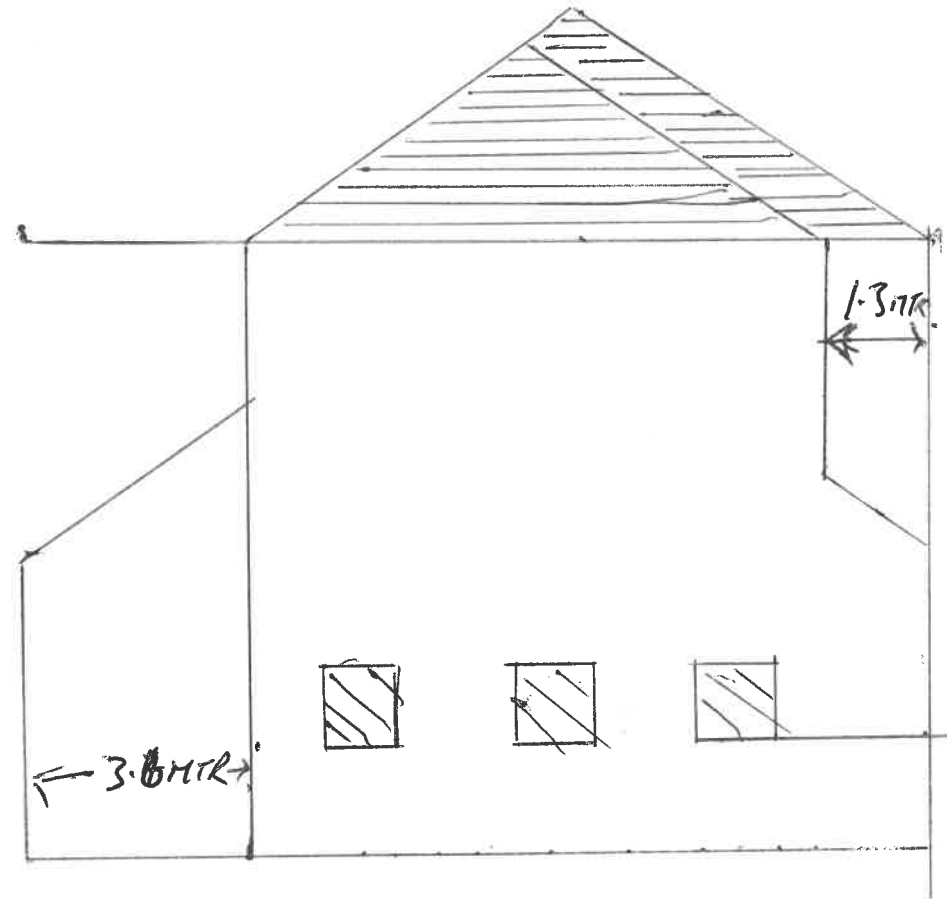

EXISTING SIDE ELEVATION