
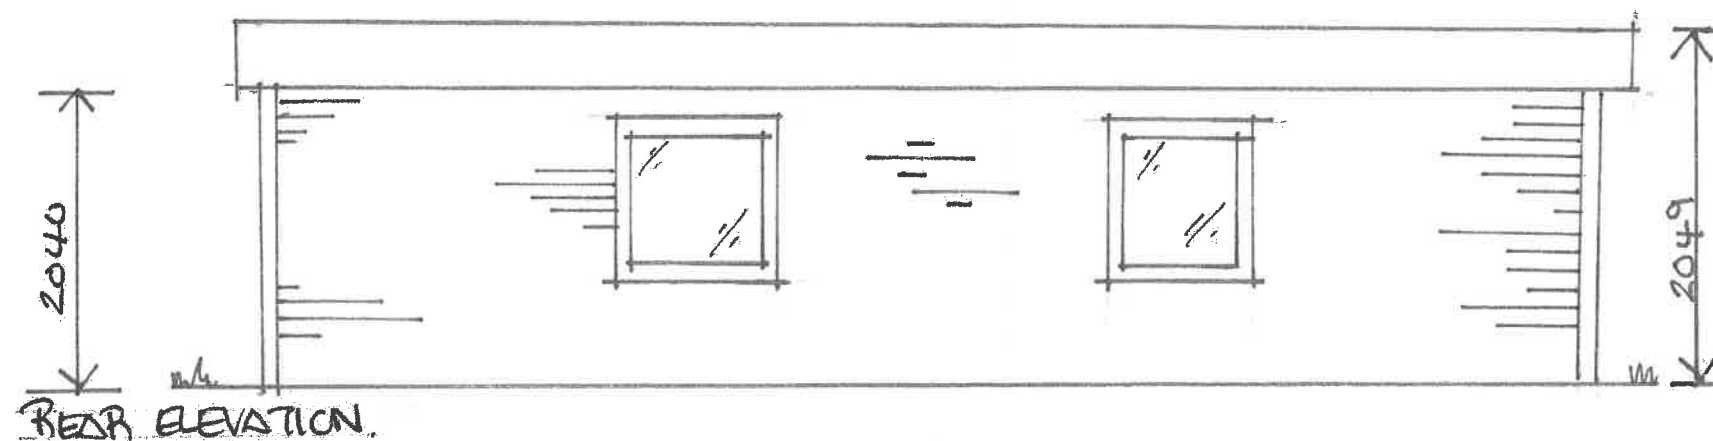
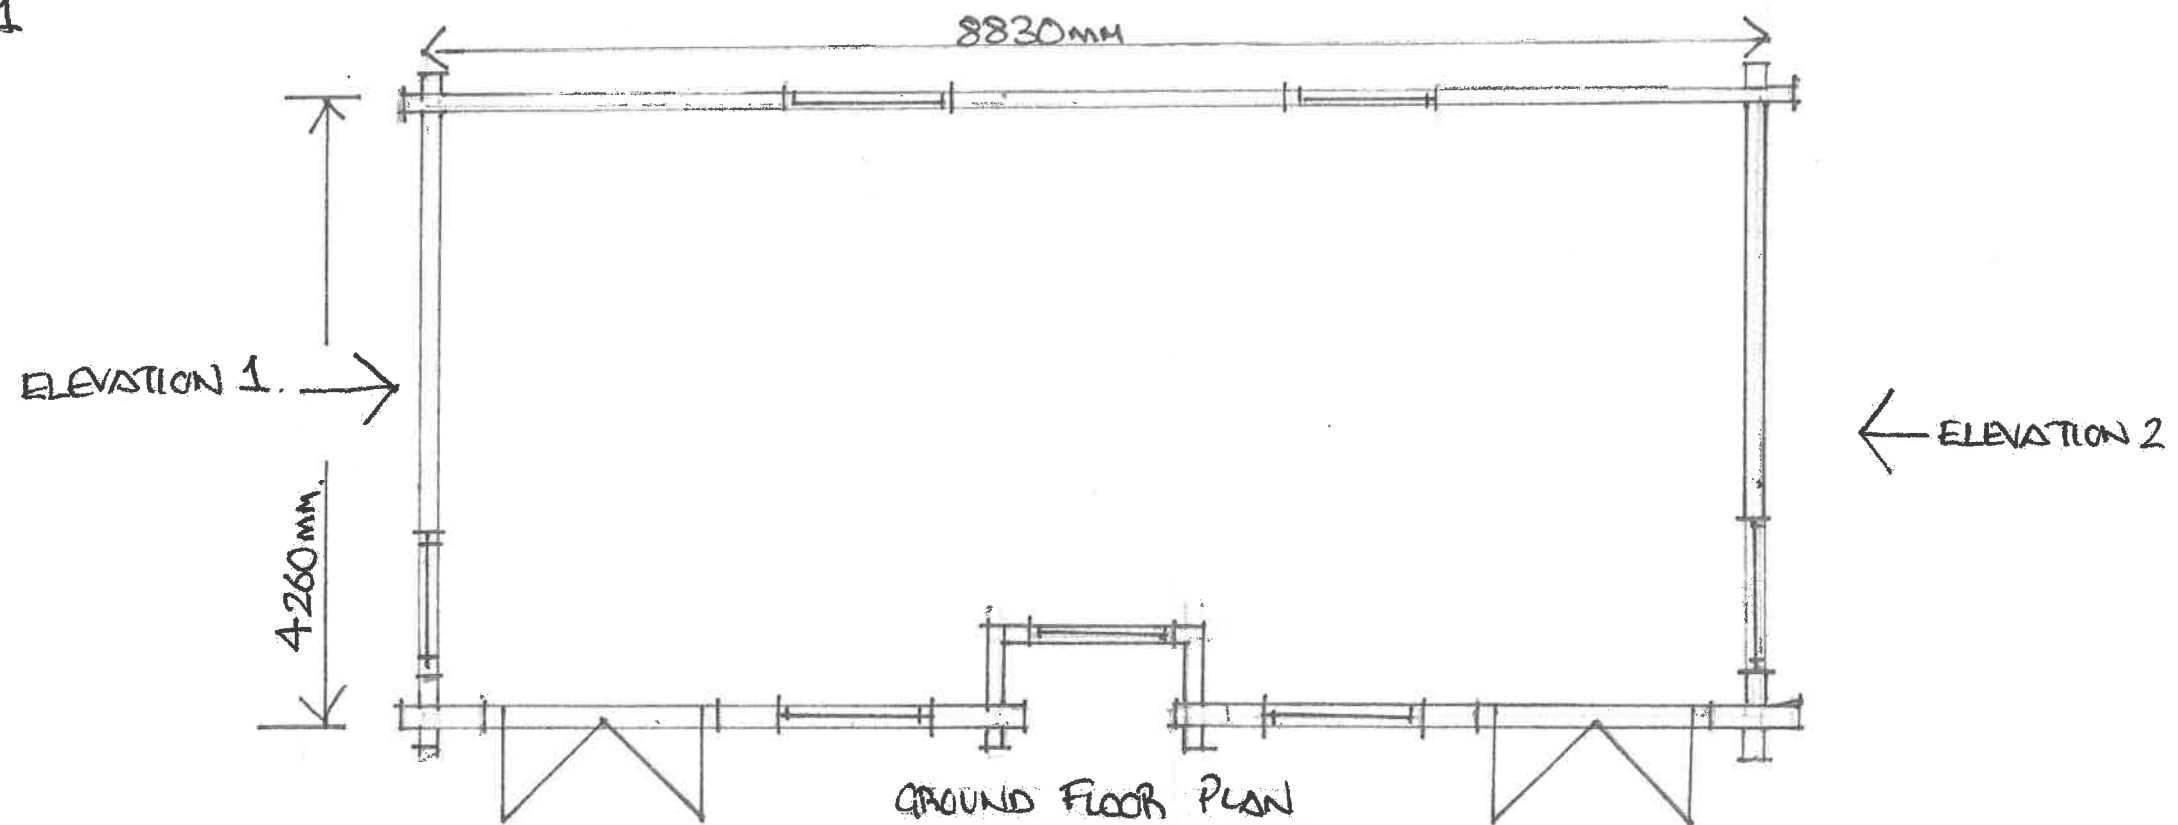


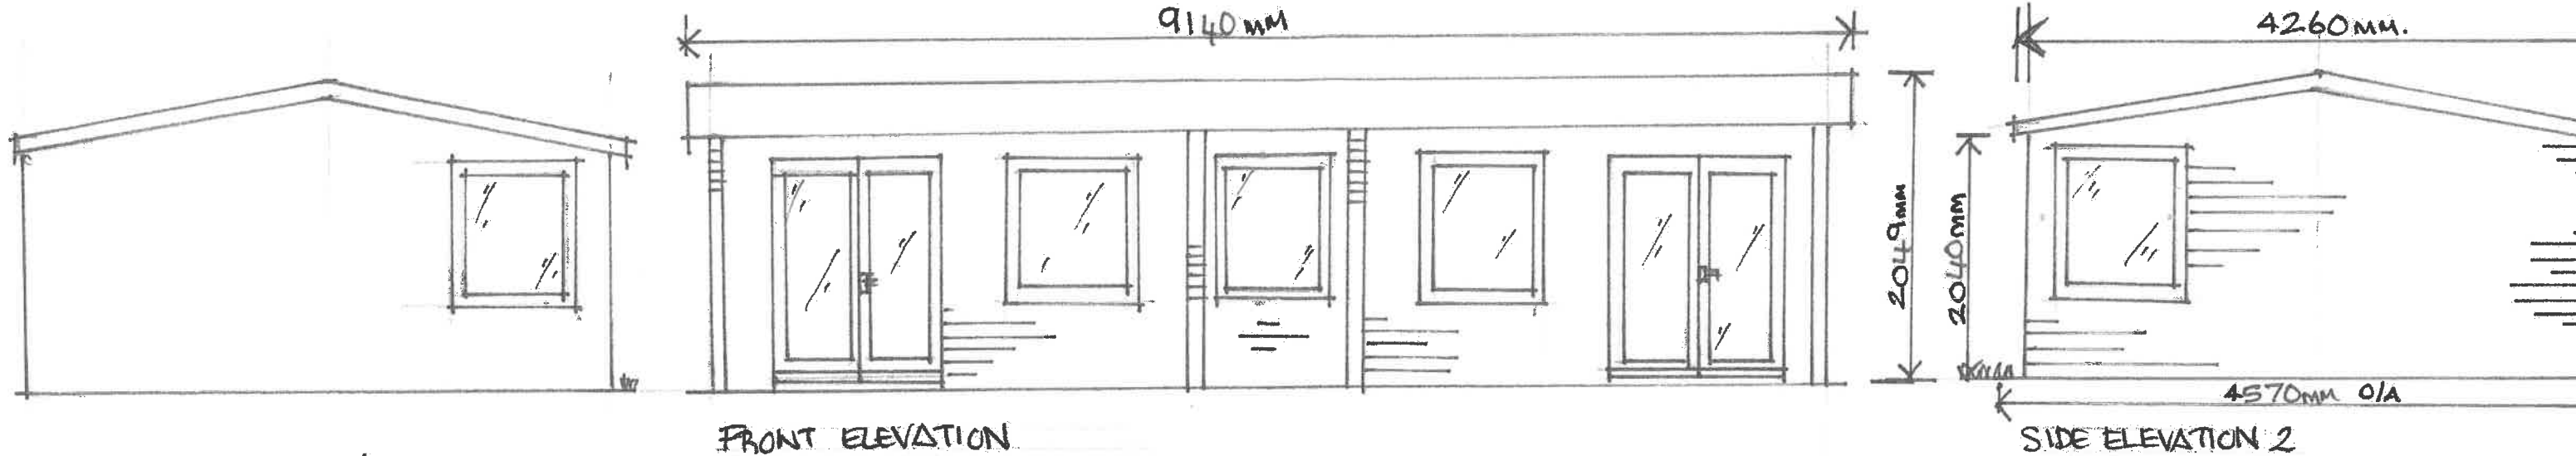

WOODEN BUILDING / SHELTER
LAND SOUTH SIDE RIDDING LANE, WHALLEY.

320181054

PAUL SUTTON
16 STATION ROAD, WHALLEY.
BB7 9RH

DATE : 19th NOVEMBER 2018
SCALE 1:50