


Mr and Mrs Cox
Lower Hud Lee Farm
Longridge Road
Hurst Green
BB7 9QP

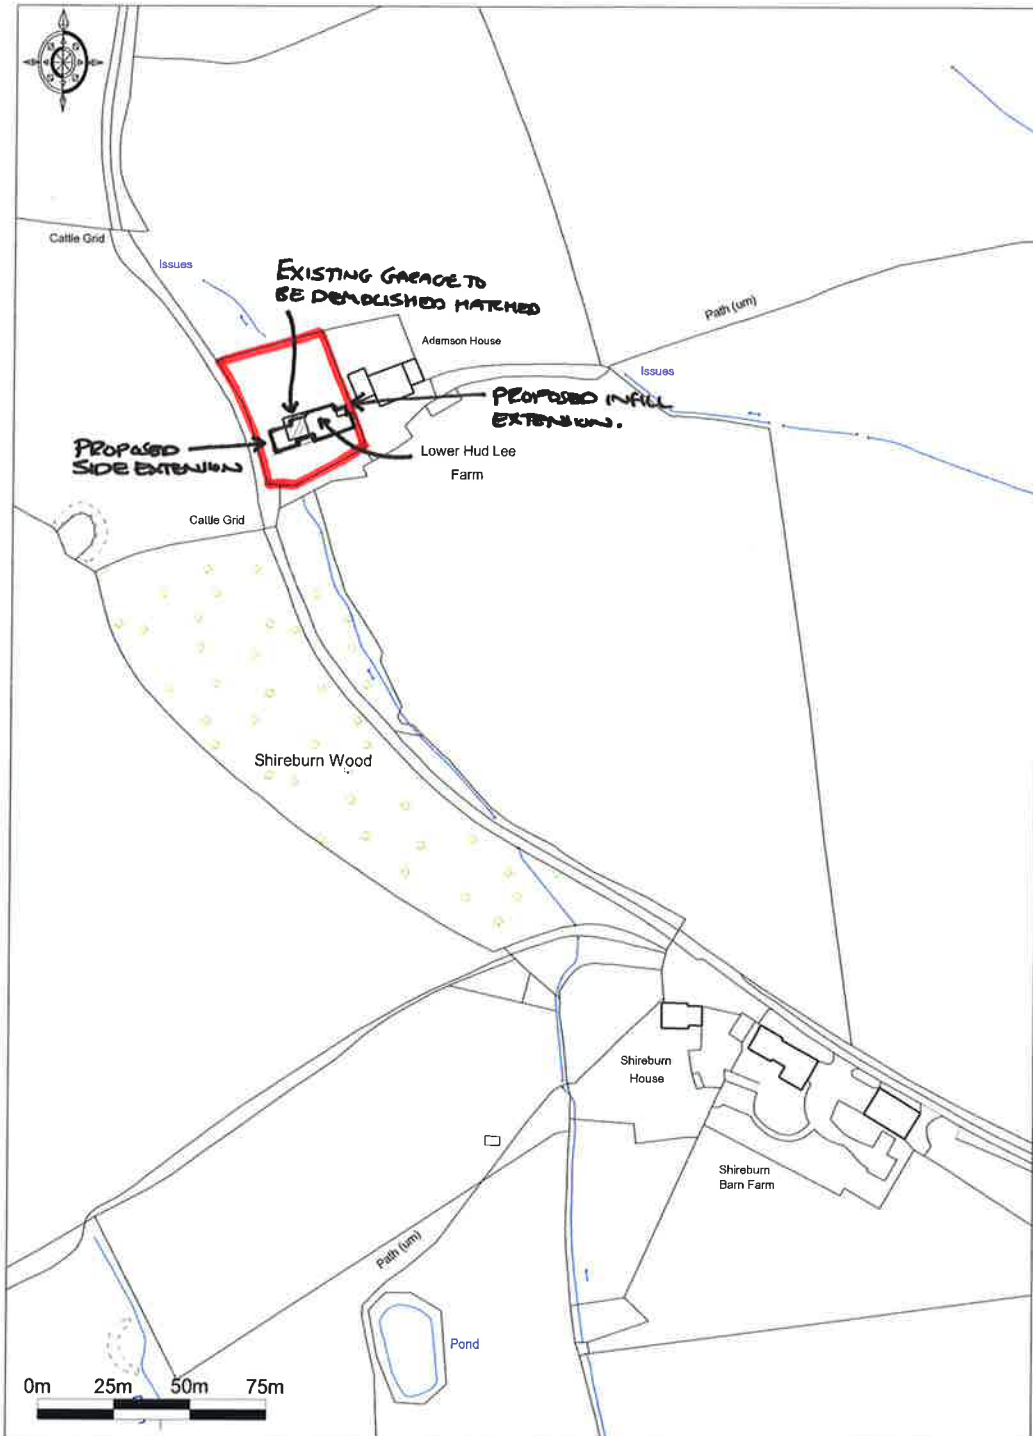

Ordnance Survey © Crown Copyright 2018. All rights reserved.
Licence number 100022432. Plotted Scale - 1:2500

DWG REF: 5634 - LP (A4)