



PROPOSED PARKING DETAIL SCALE 1:100 @A1

Driveway to be made wider as shown to allow for 2 extra parking spaces

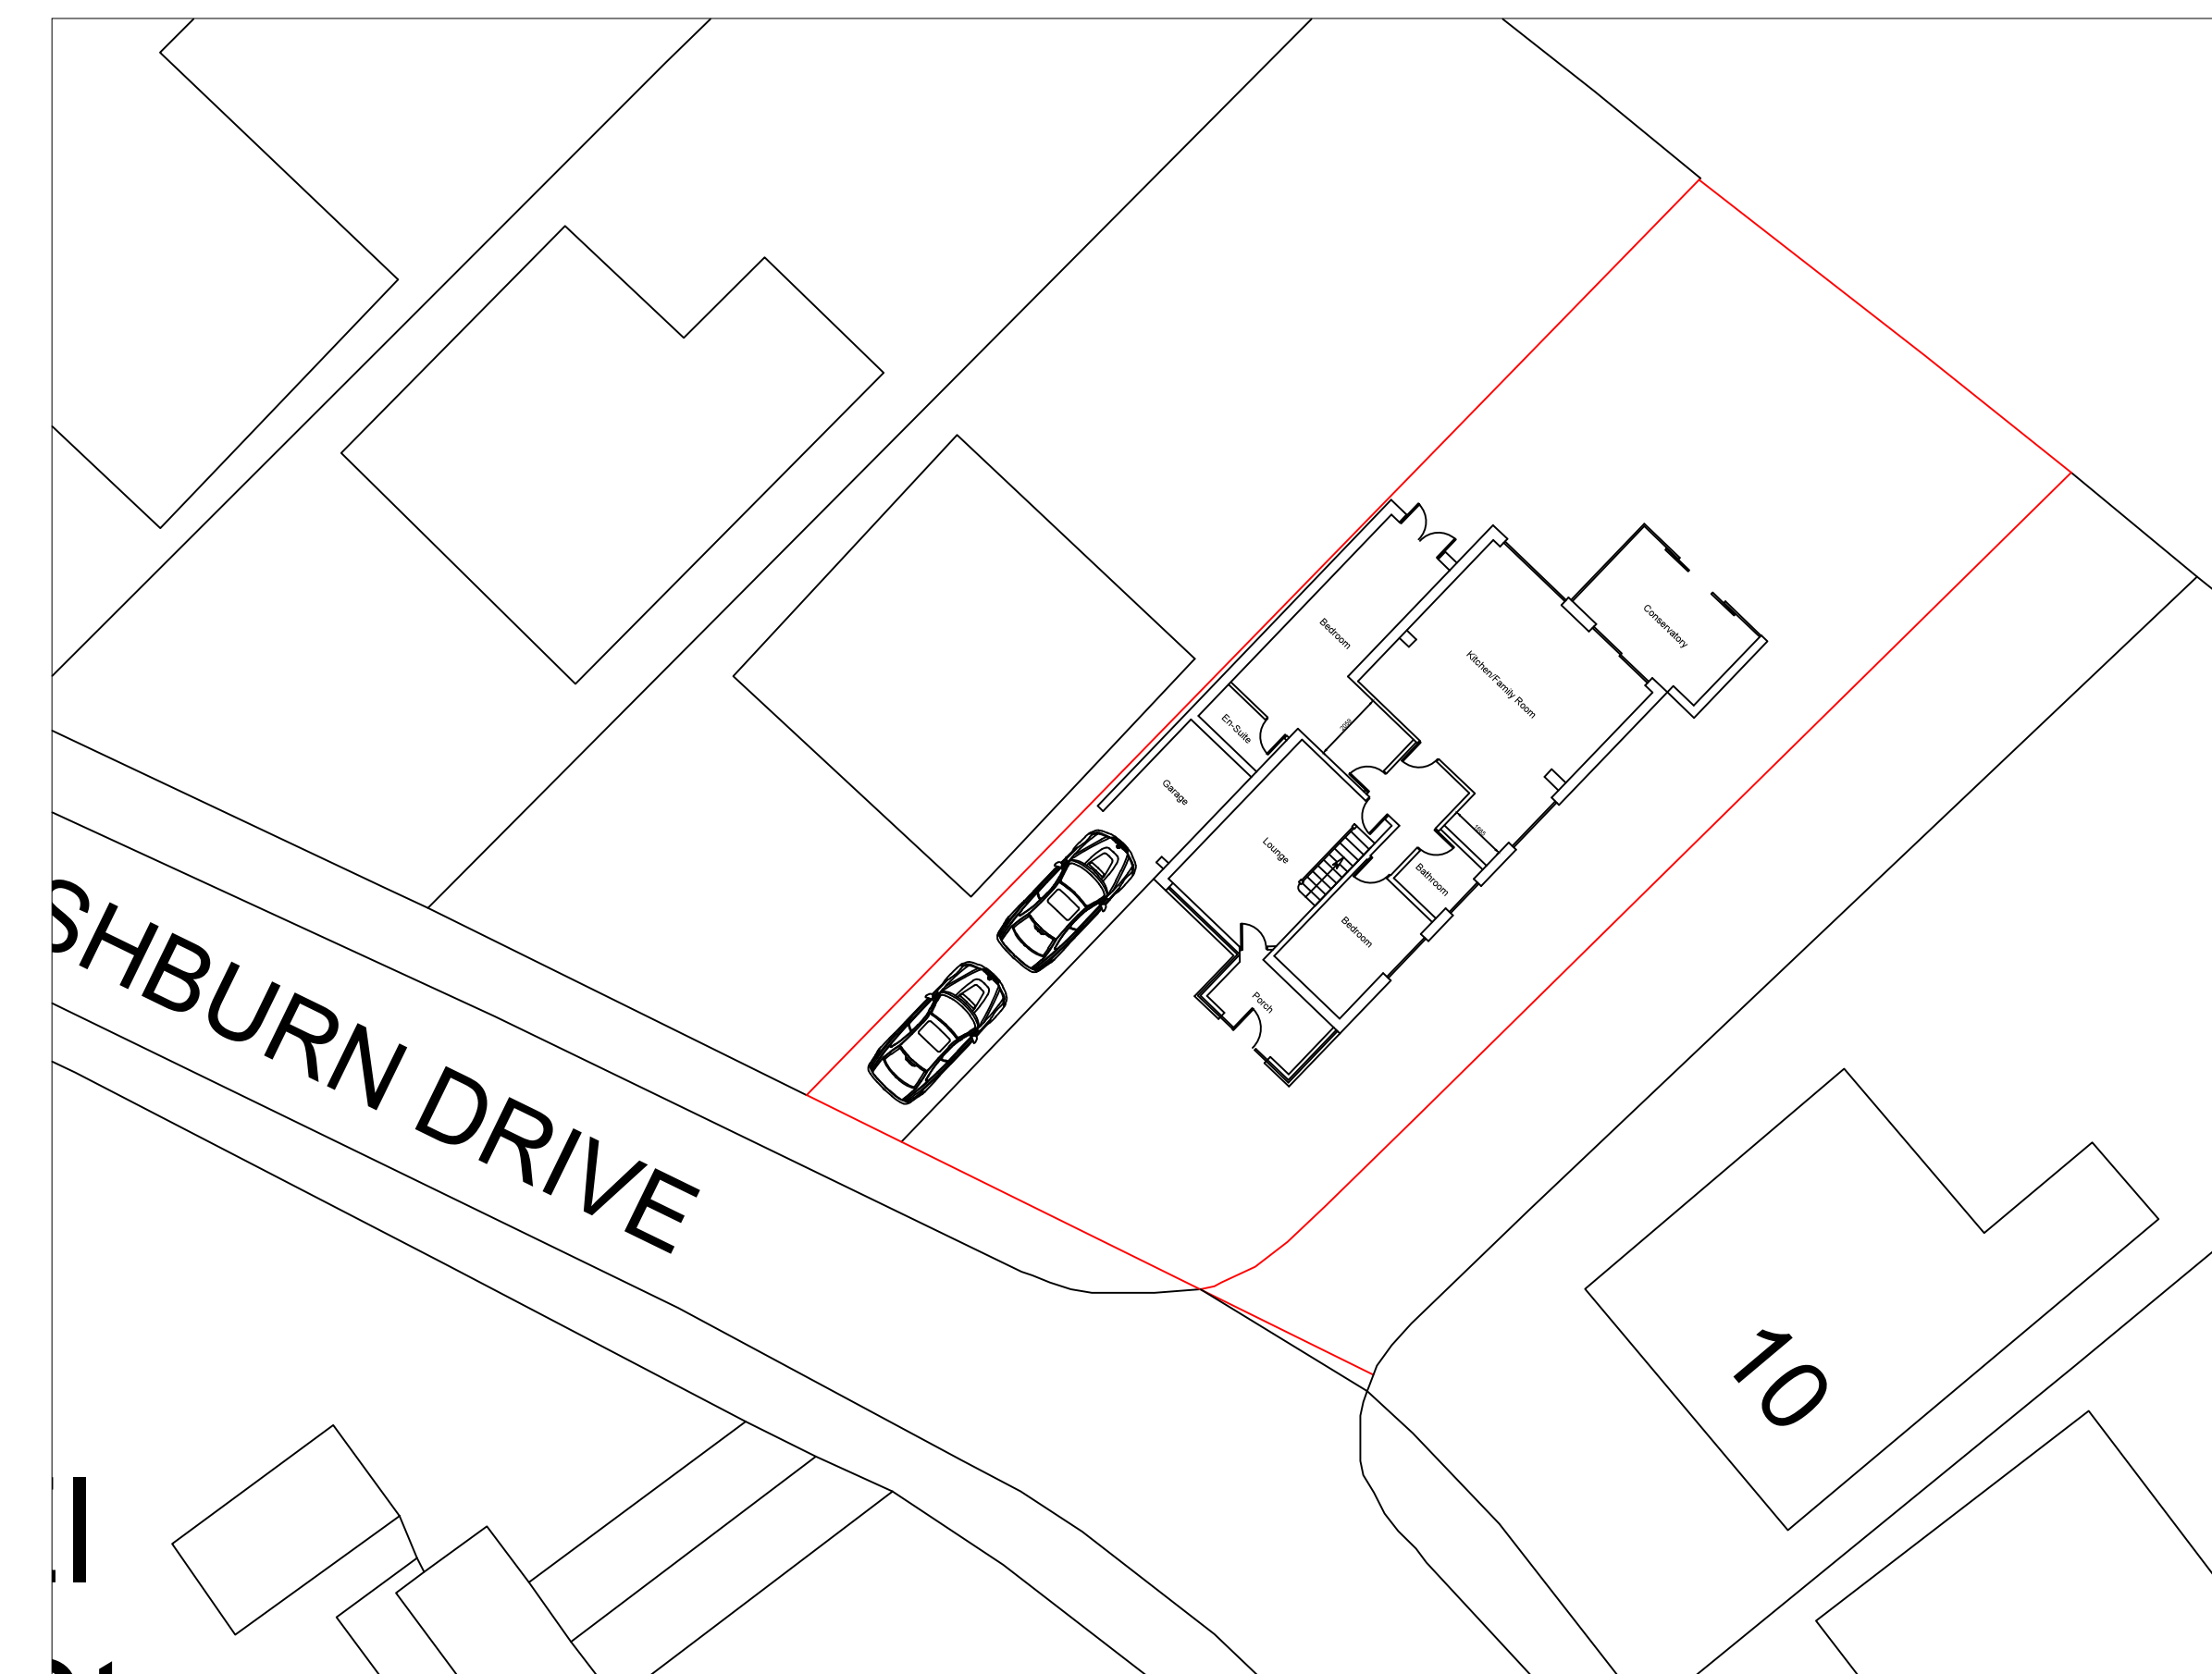

EXISTING PARKING DETAIL SCALE 1:200 @A1

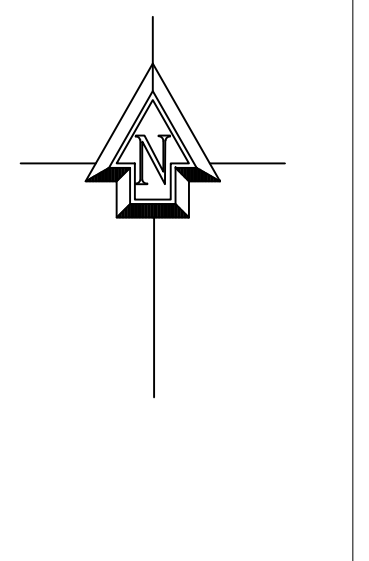

Proposed loft conversion at :

Mr & Mrs Edmundson  
12 Bushburn Drive  
Langho  
Lancashire  
BB6 8EZ

Scale 1:200, 1:100 @A1