


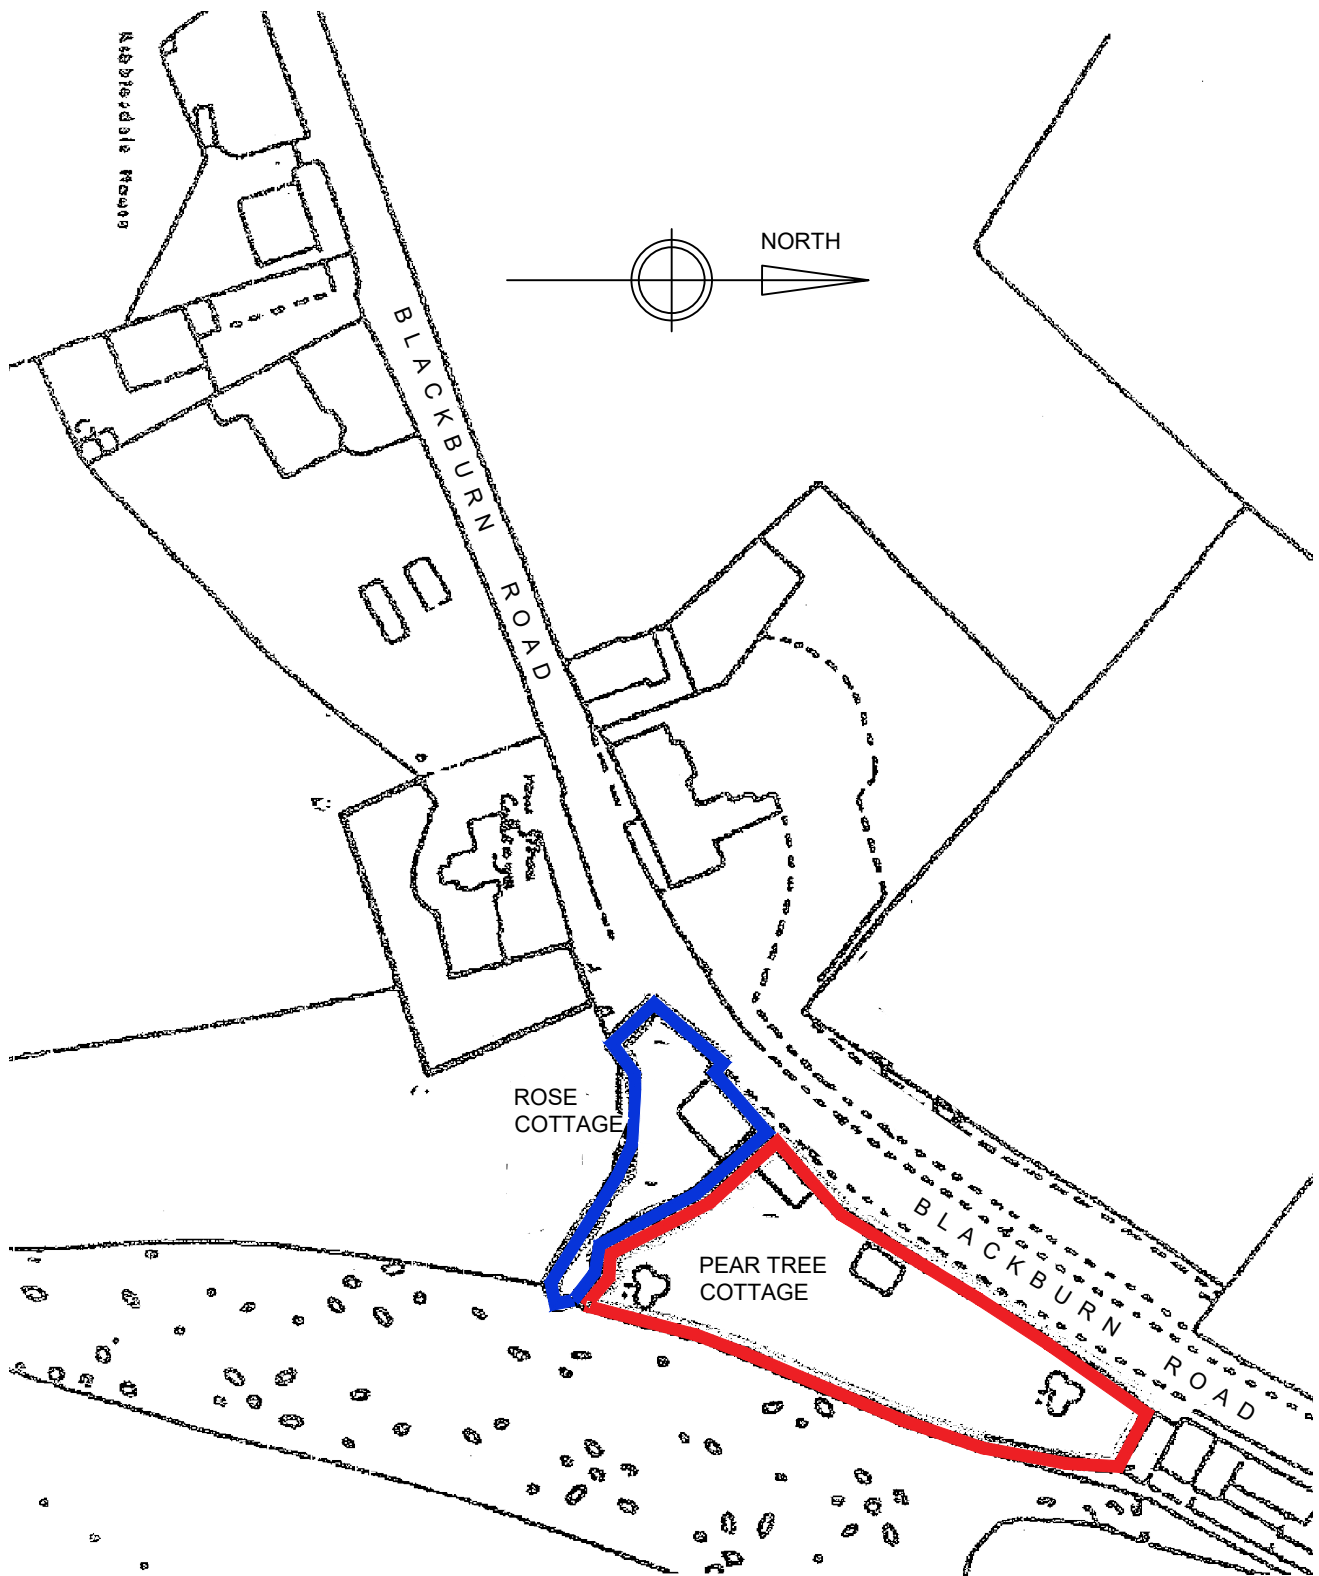

REVISION	DATE	DESCRIPTION
----------	------	-------------

CLIENT	MR & MRS CORNWELL	
--------	-------------------	--

PROJECT	PROPOSED GARDEN ROOM PEAR TREE COTTAGE, RIBCHESTER	
---------	---	--

DRAWING TITLE	PROPOSED SITE LOCATION PLAN		
---------------	-----------------------------	--	--

SCALE	DATE	DRAWN	CHECKED
1:1250 @ A4	NOV '18	DO	DGT

DRG NO.	REVISION
3650-18 (00)	



13 Gillibrand Street
Chorley PR7 2EJ
Tel: (01257) 249882
Fax: (01257) 231915
e-mail: info@partington-associates.com
www.partington-associates.com
Partington & Associates Limited