
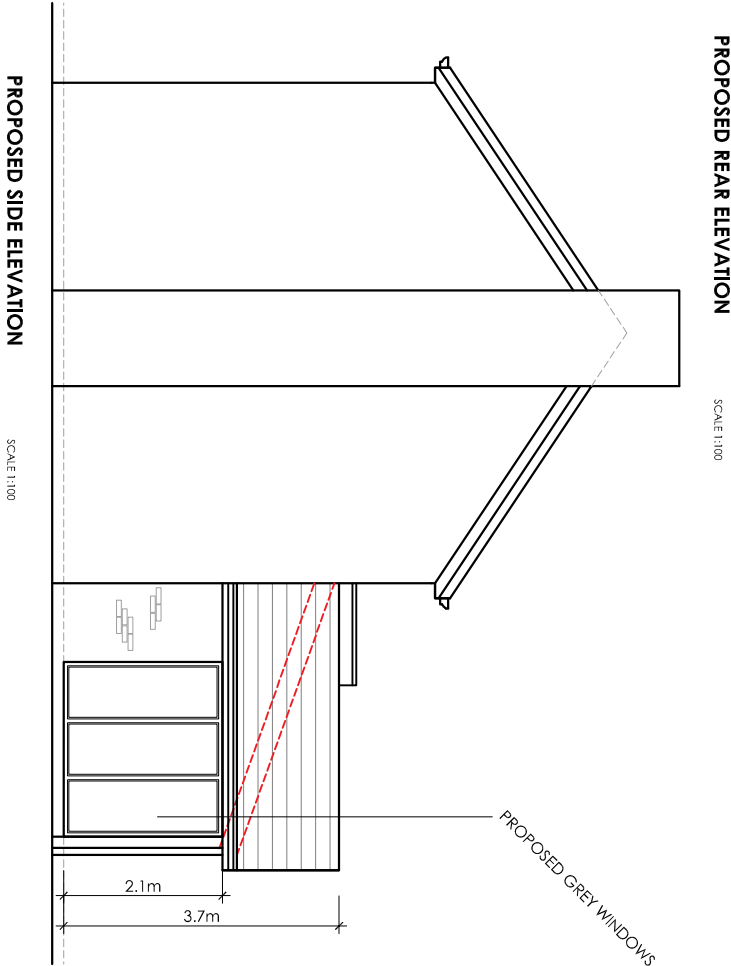
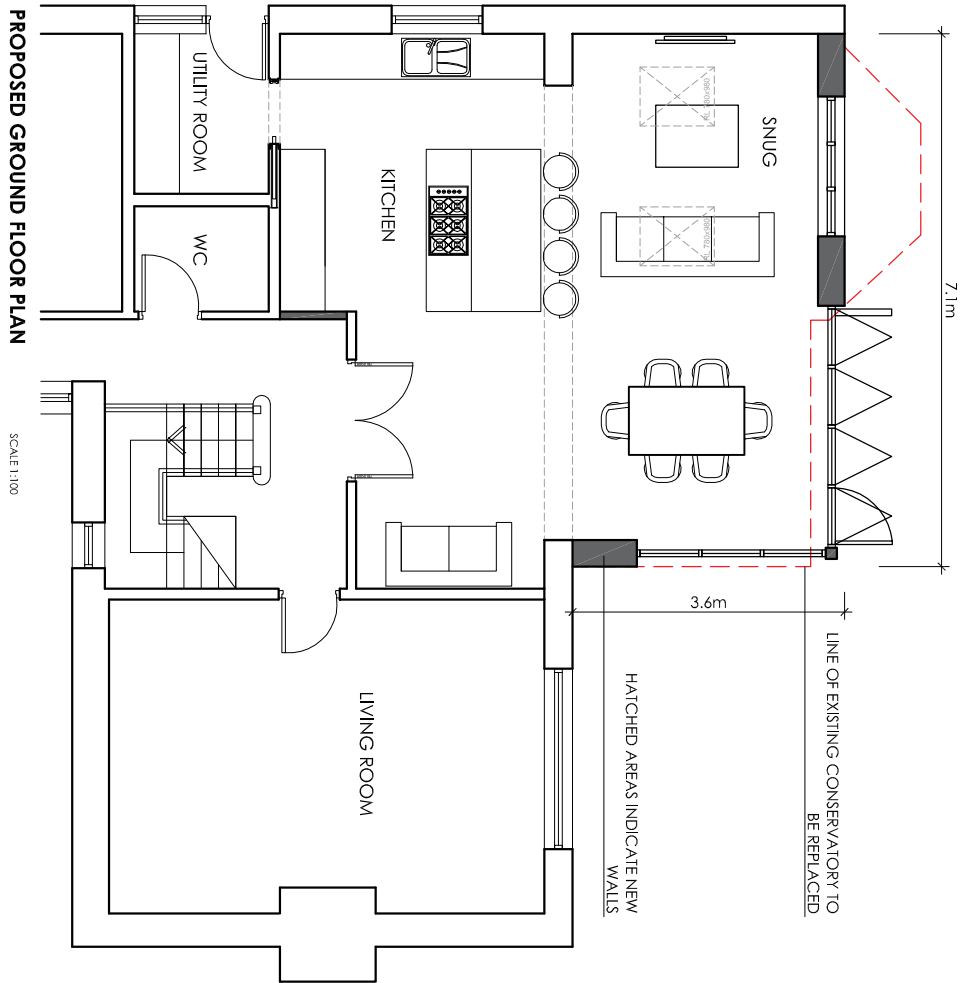
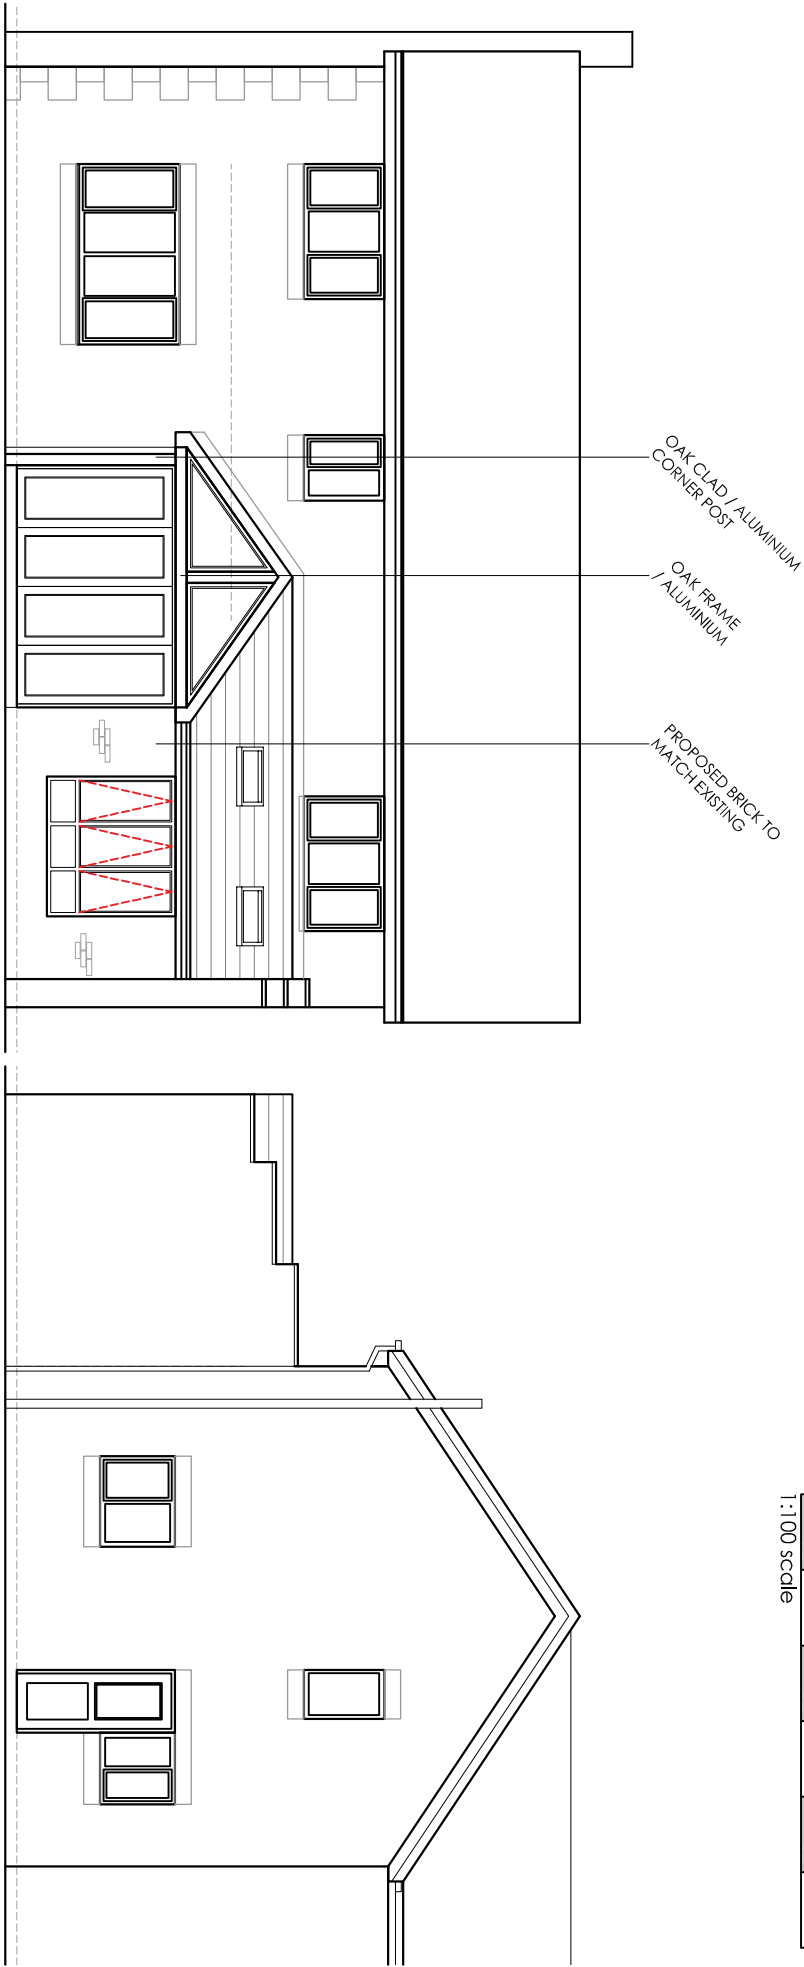


"This drawing is to be read in conjunction with all relevant Architect, consultants' and specialist drawings and specifications. The Architect is to be notified of any discrepancies before proceeding. Do not scale from this drawing. All dimensions and levels are to be checked on site. This drawing is subject to copyright. All work carried out before Planning and Building Permission has been granted is at the contractor's risk."

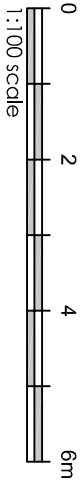

Client
Mr and Mrs Russell-Blackburn

Job title
14 The Drive
Brookhall Village
Old Langho
BB6 8BJ

Drawing title
Proposed Drawing

Scale	Date	Drawn
1:100 @ A3	Oct 2018	RBM