


This drawing is to be read in conjunction with all relevant Architect, consultants' and specialist drawings and specifications. The Architect is to be notified of any discrepancies before proceeding. Do not scale from this drawing. All work carried out shall be to be checked on site. This drawing is subject to copyright. All work carried out before planning and building permission has been granted is at the contractor's risk.

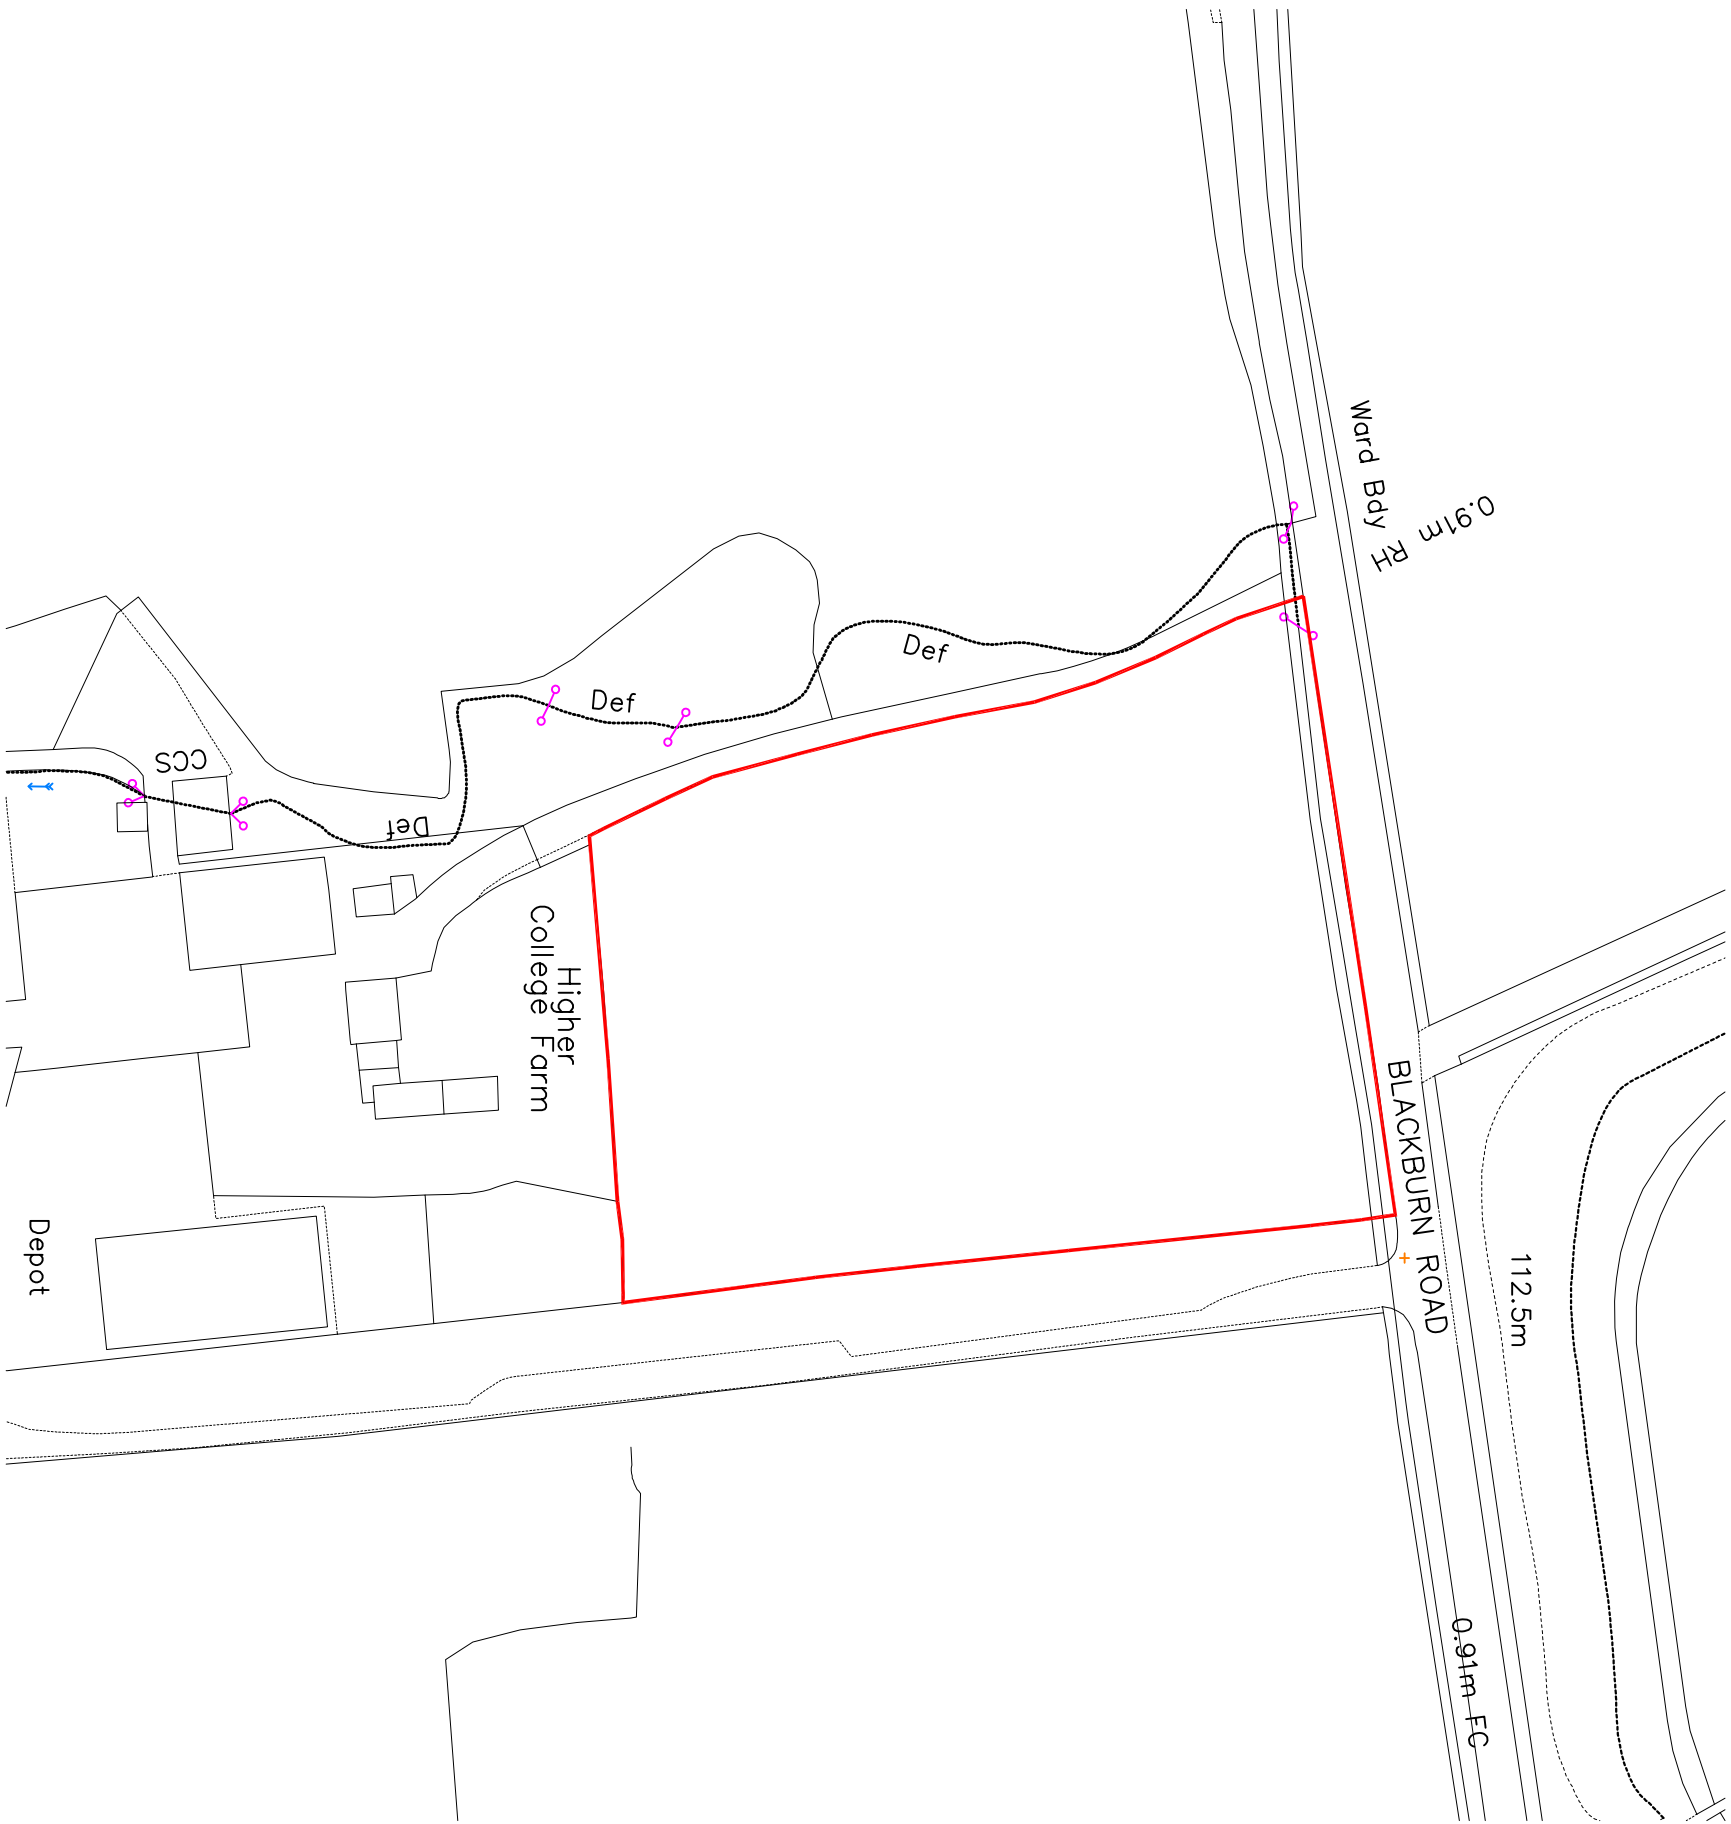

Client
Mr M. Hurst

Job Title
Proposed Development of
Land Adjacent to
Higher College Farm
Longridge
PR3 2YY

Drawing Title		
Location Plan		
Scale	Date	Drawn
1:1250@A3	Nov 2018	RBM