
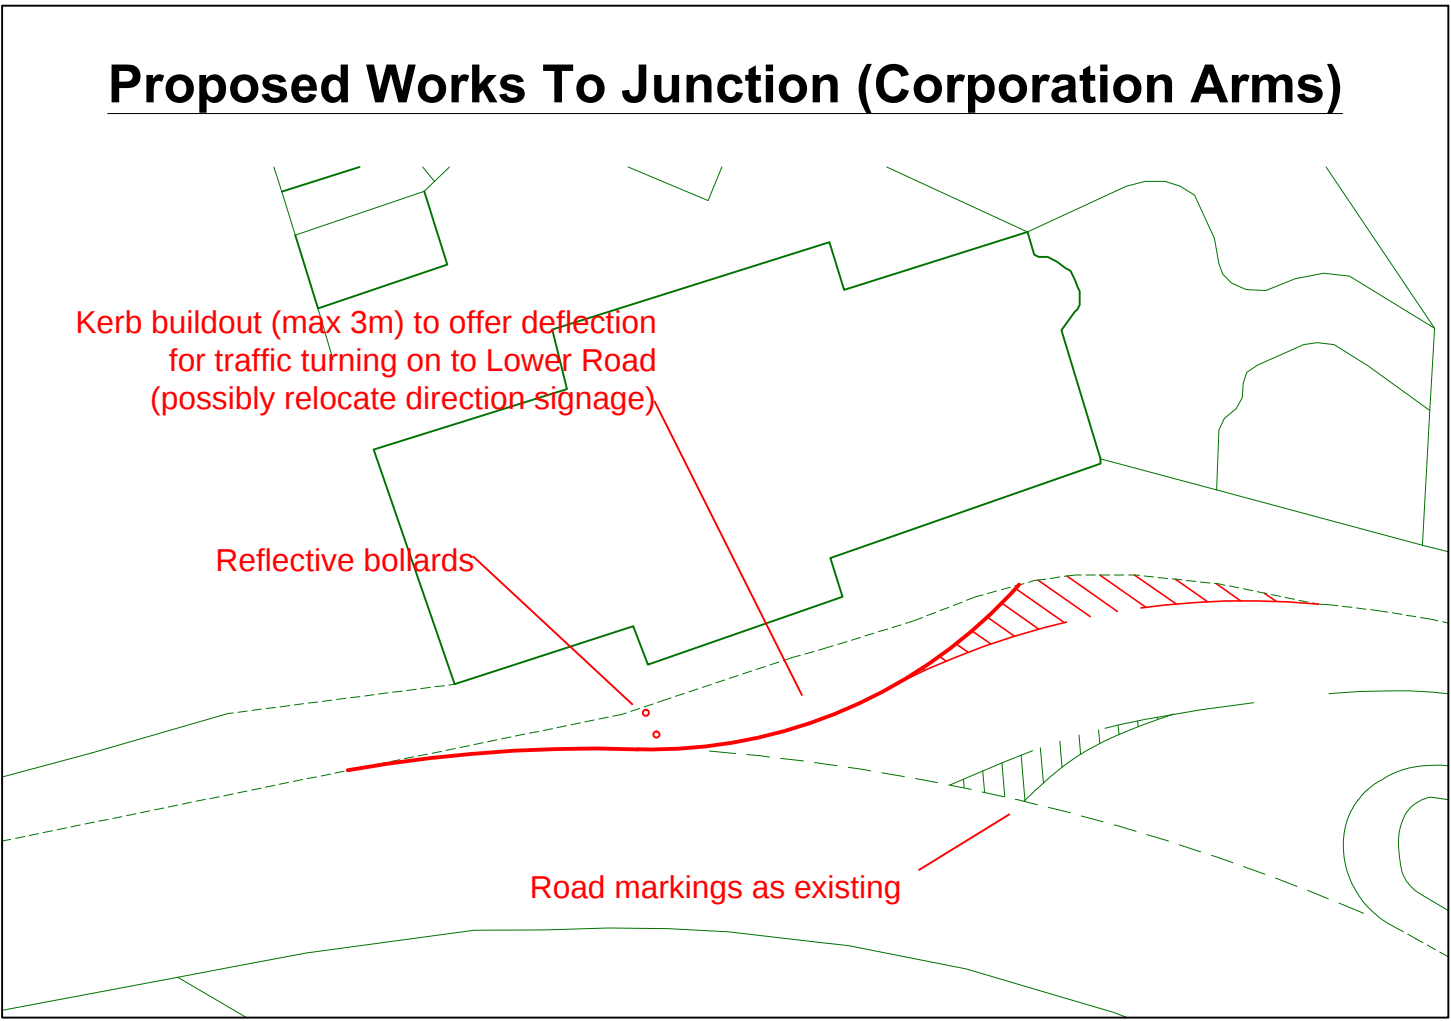
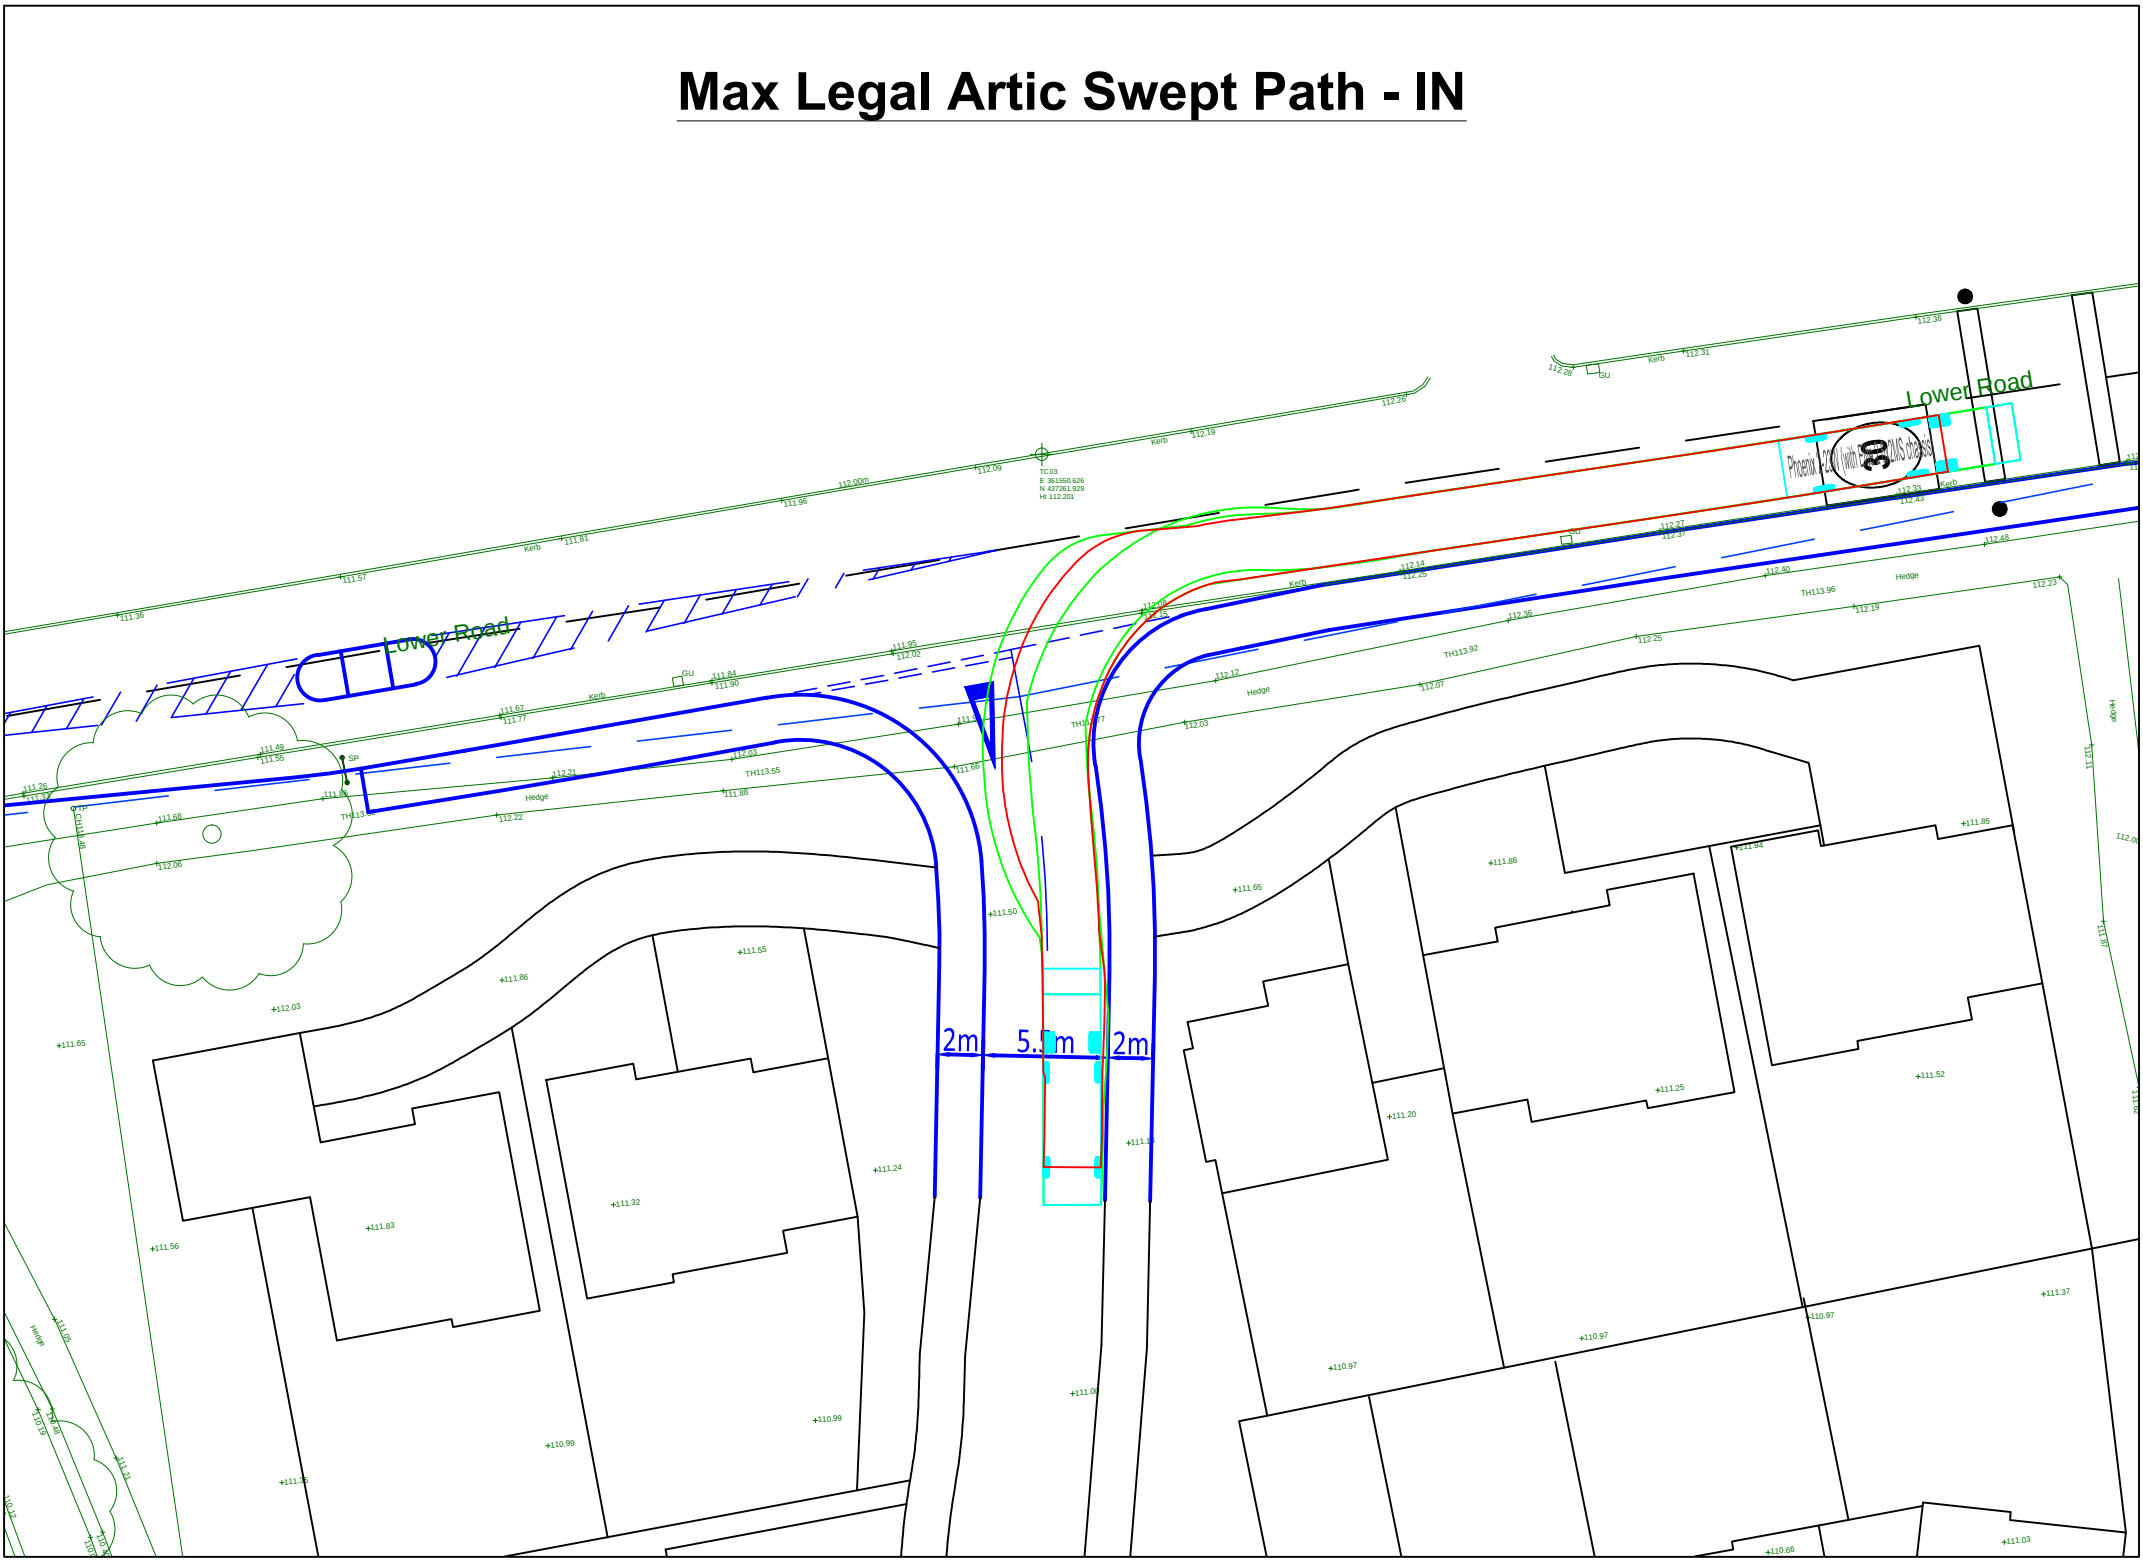
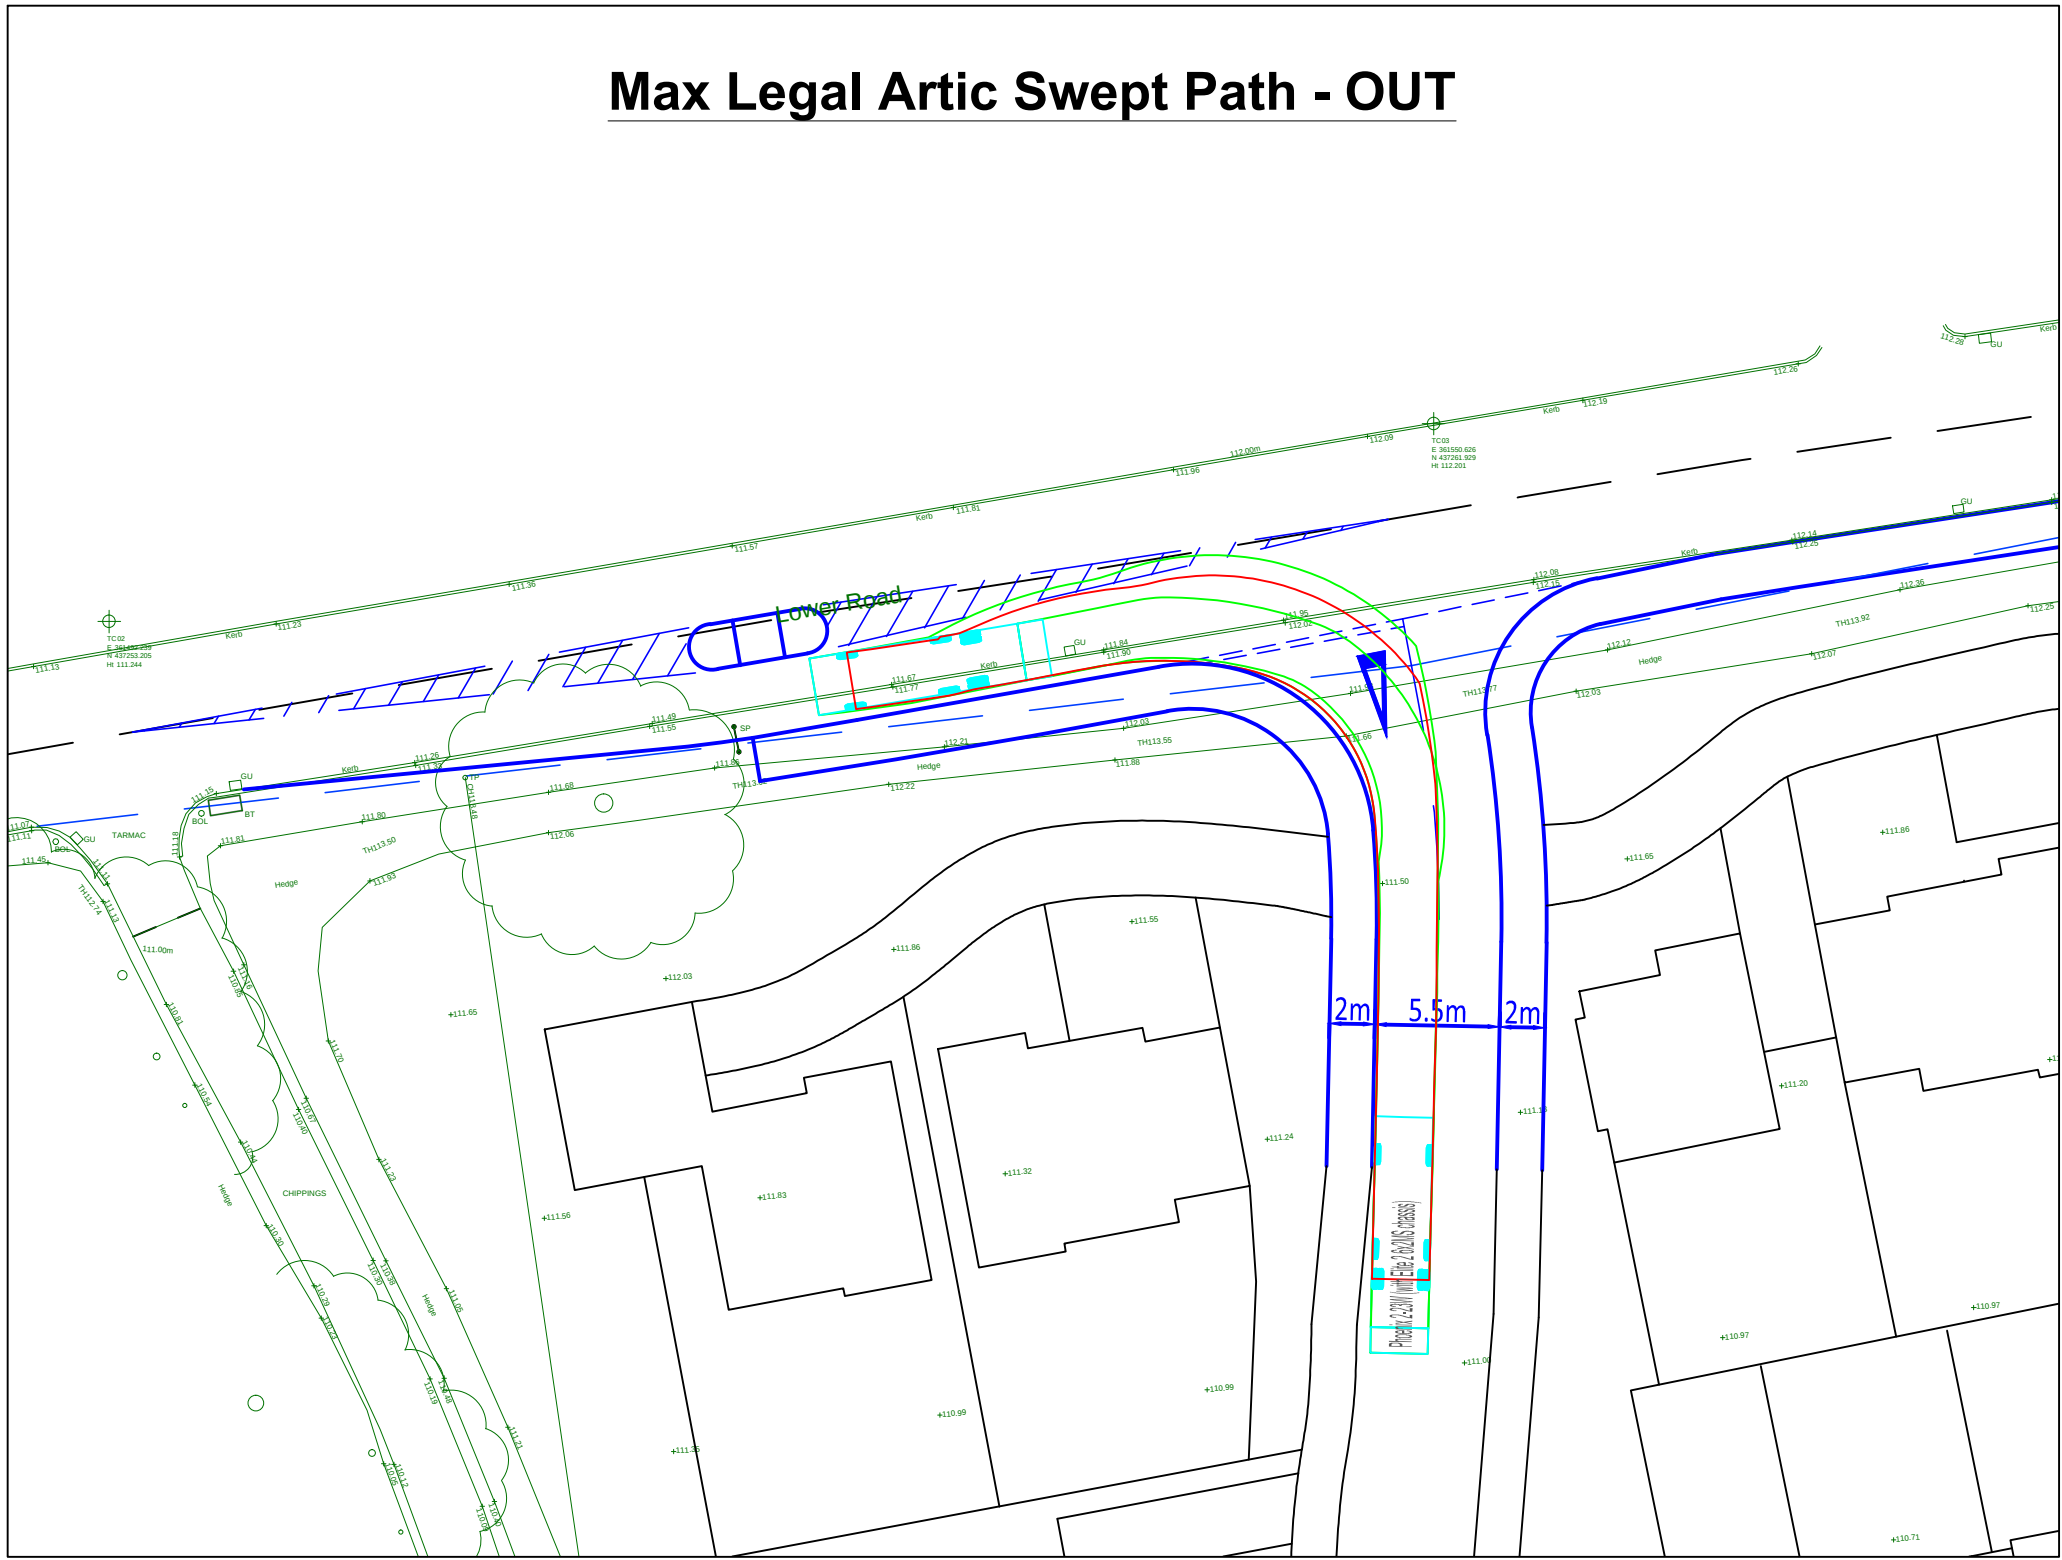


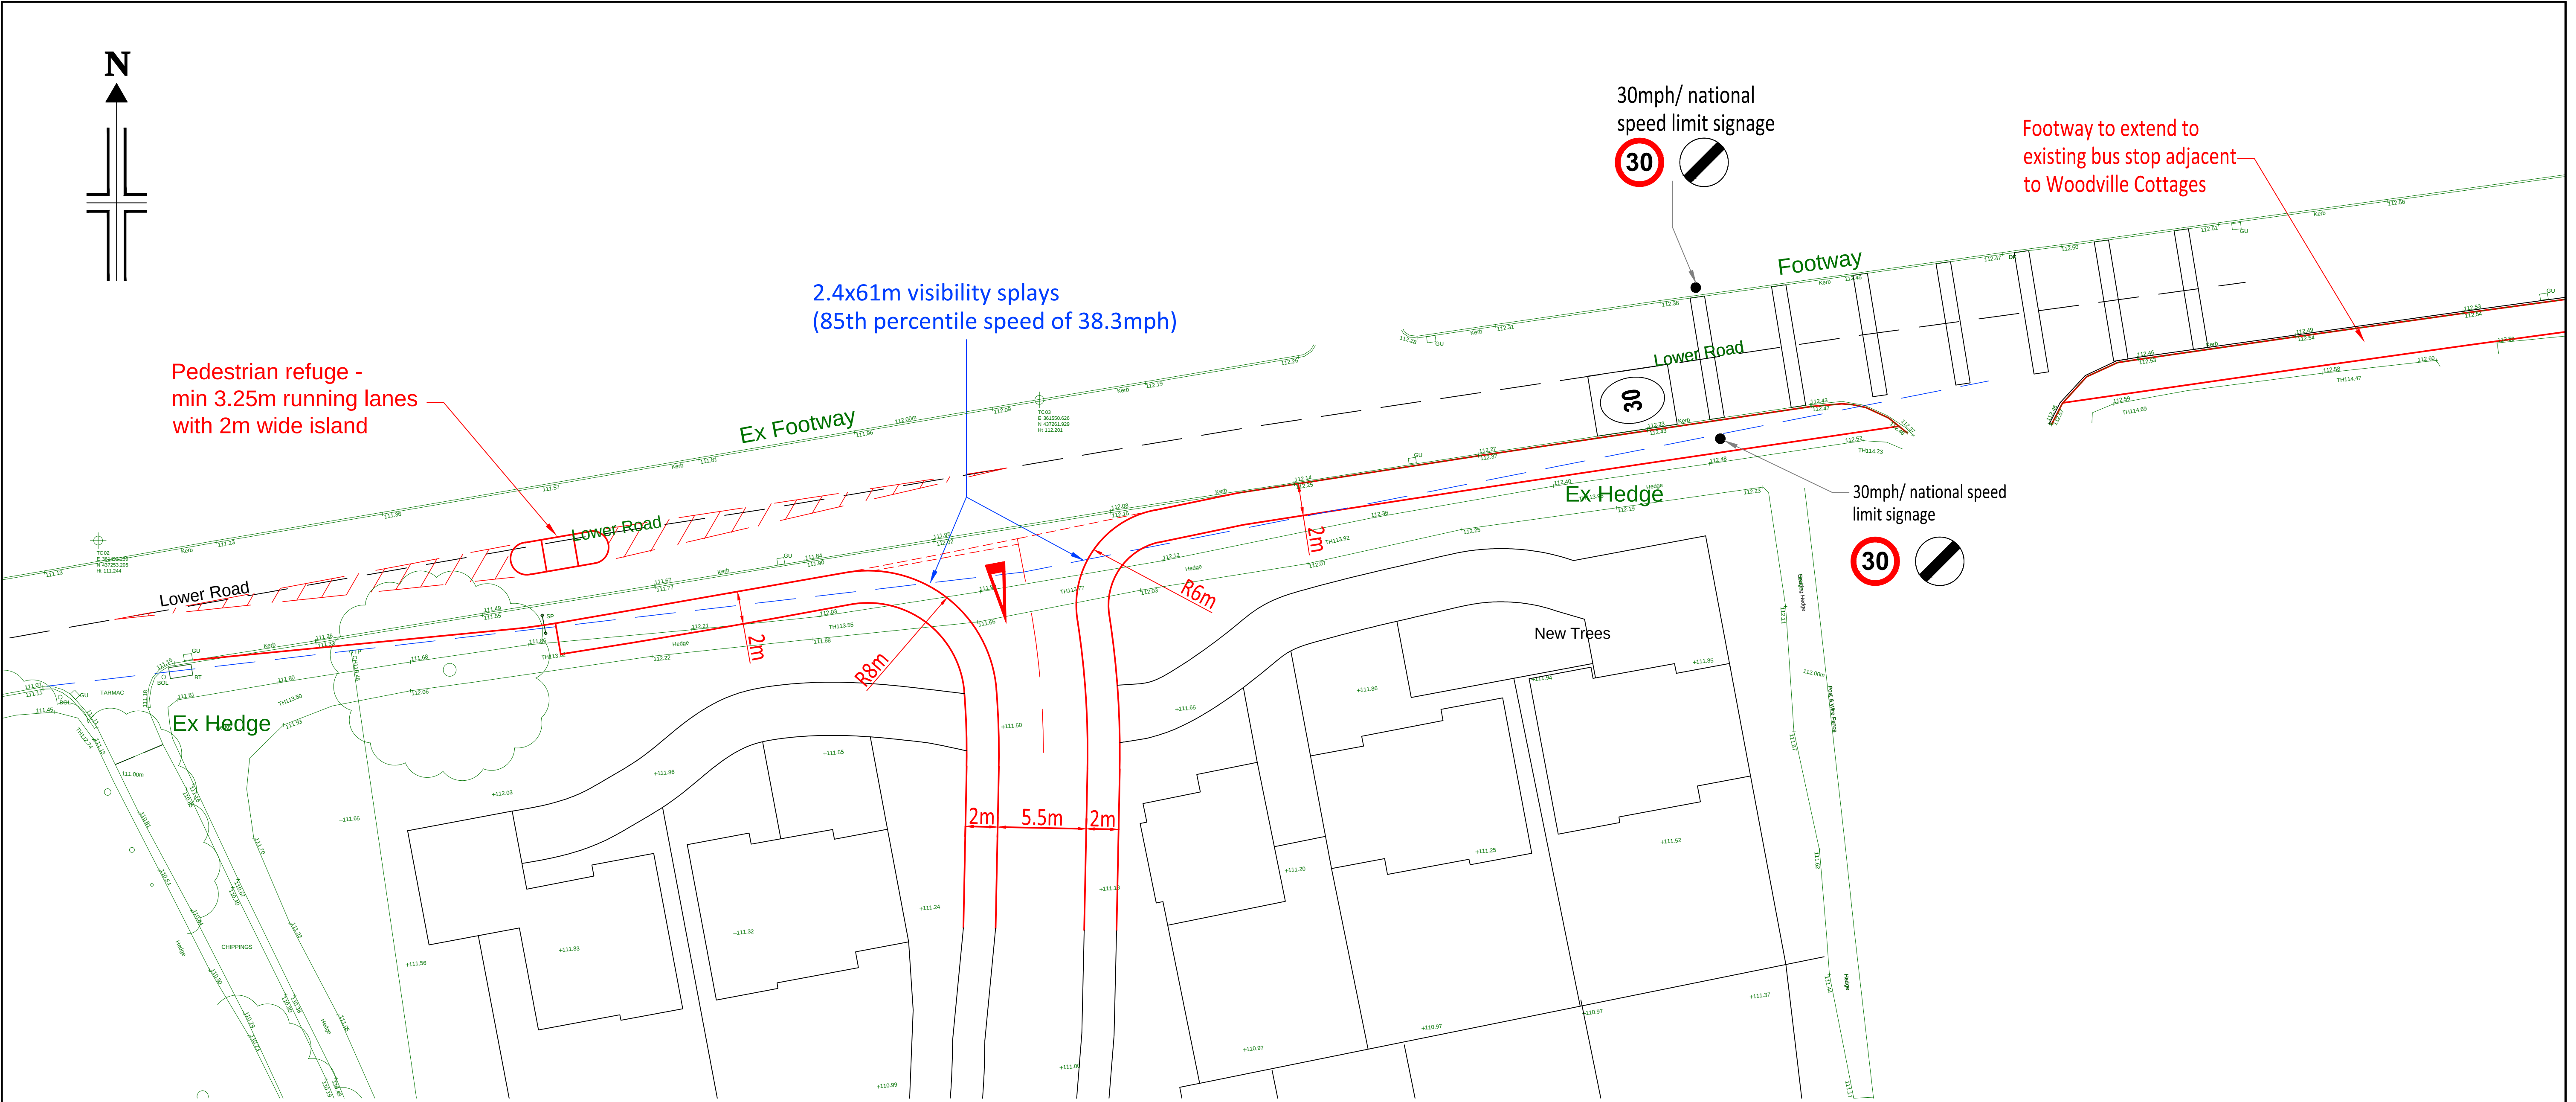

Rev B - 12 Nov 2018			Scale		
Access amendment to new layout			Plan 1:200 @ A1 Inserts N.T.S.		
Rev A - 15 Nov 2017			Drawn	Checked	Approved
Running lanes increased to 3.25m			AR	DW	DW
www.psadesign.co.uk mail@psadesign.co.uk			Drwg No.	H2683-01	
PSA Design The Old Bank House 6 Berry Lane, Longridge Preston, PR3 3JA Tel. 01772 786066 Fax. 01772 786265			Date	08 Nov 2017	
engineering your environment CIVIL, STRUCTURAL, GEOTECHNICAL, TRANSPORT			Rev.	A	B