


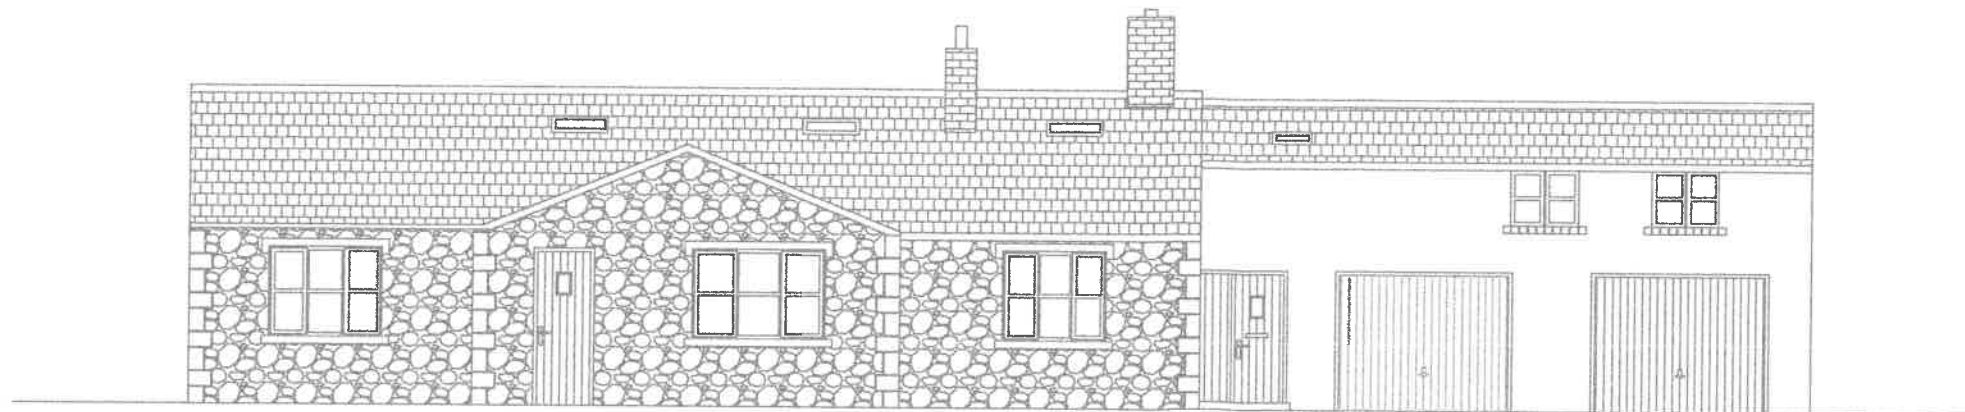

320181107P



Amendments / Notes

Rev.	Details	By
------	---------	----

1. DO NOT SCALE FROM THIS DRAWING
2. Information on underground services is believed to be correct but no guarantee is given or implied.

Project:


Location:  
Roall Garth, Hesketh Lane  
Chipping, PR3 2TH

Title:  
Existing Elevations



Mountwood Academy  
Ward Green Lane, Ribchester  
Preston, PR3 3YB

Drawn By: <b>VF</b>	Checked By:
Approved By:	Date: <b>Nov 18</b>
Scale: <b>1:100</b>	Ac: <b>A3</b>
Dwg No.: <b>3</b>	Rev. No.:

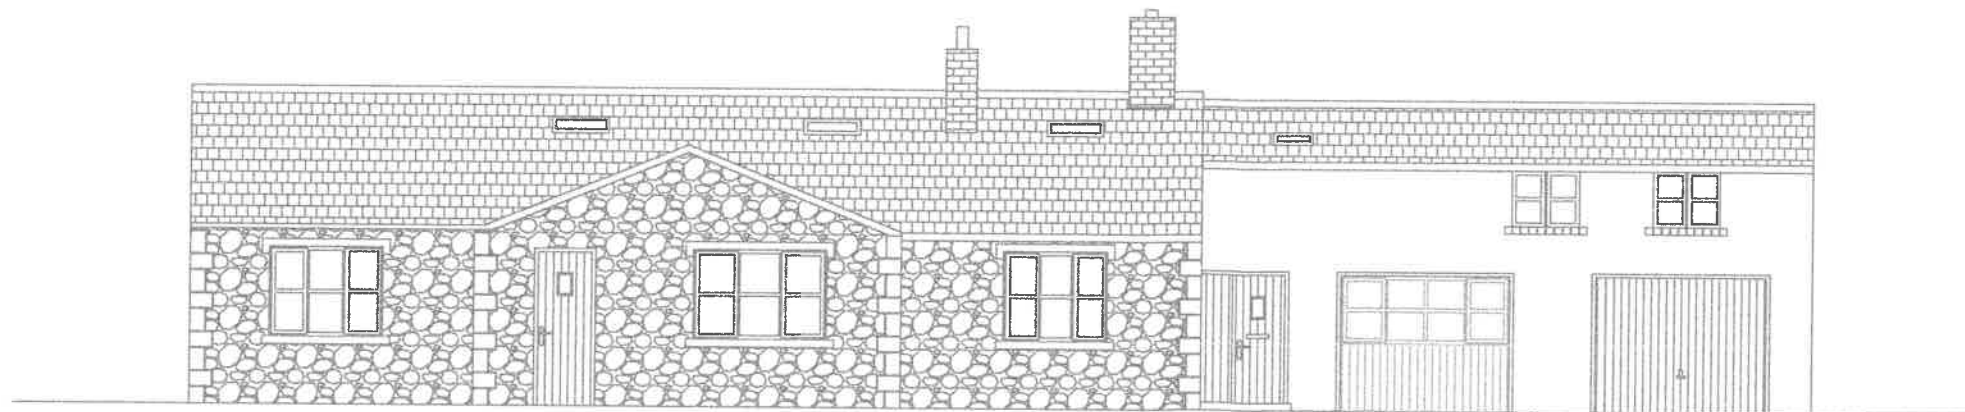

320181107P

Amendments / Notes

Rev.	Details	By
------	---------	----

1. DO NOT SCALE FROM THIS DRAWING
2. Information on underground services is believed to be correct but no guarantee is given or implied.

Project:



Location:  
Roall Garth, Hesketh Lane  
Chipping, PR3 2TH

Title:  
Ground and 1st Floor  
Proposed Elevations



Mountwood Academy  
Ward Green Lane, Ribchester  
Preston, PR3 3YB

Drawn By: VF	Checked By:
Approved By:	Date: Nov 18
Scale: 1:100	As: A3
Dwg No.: 4	Rev. No.:

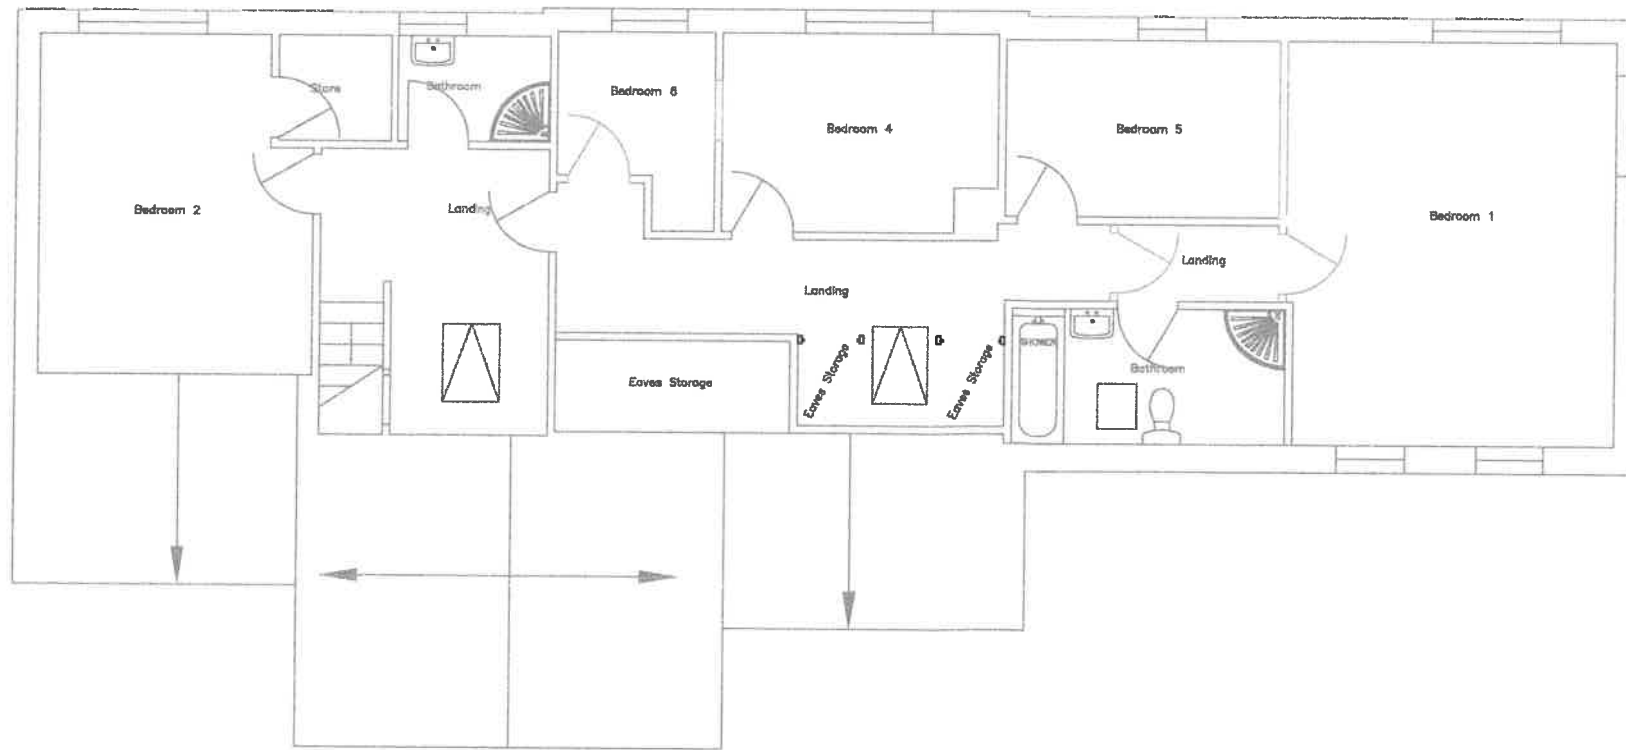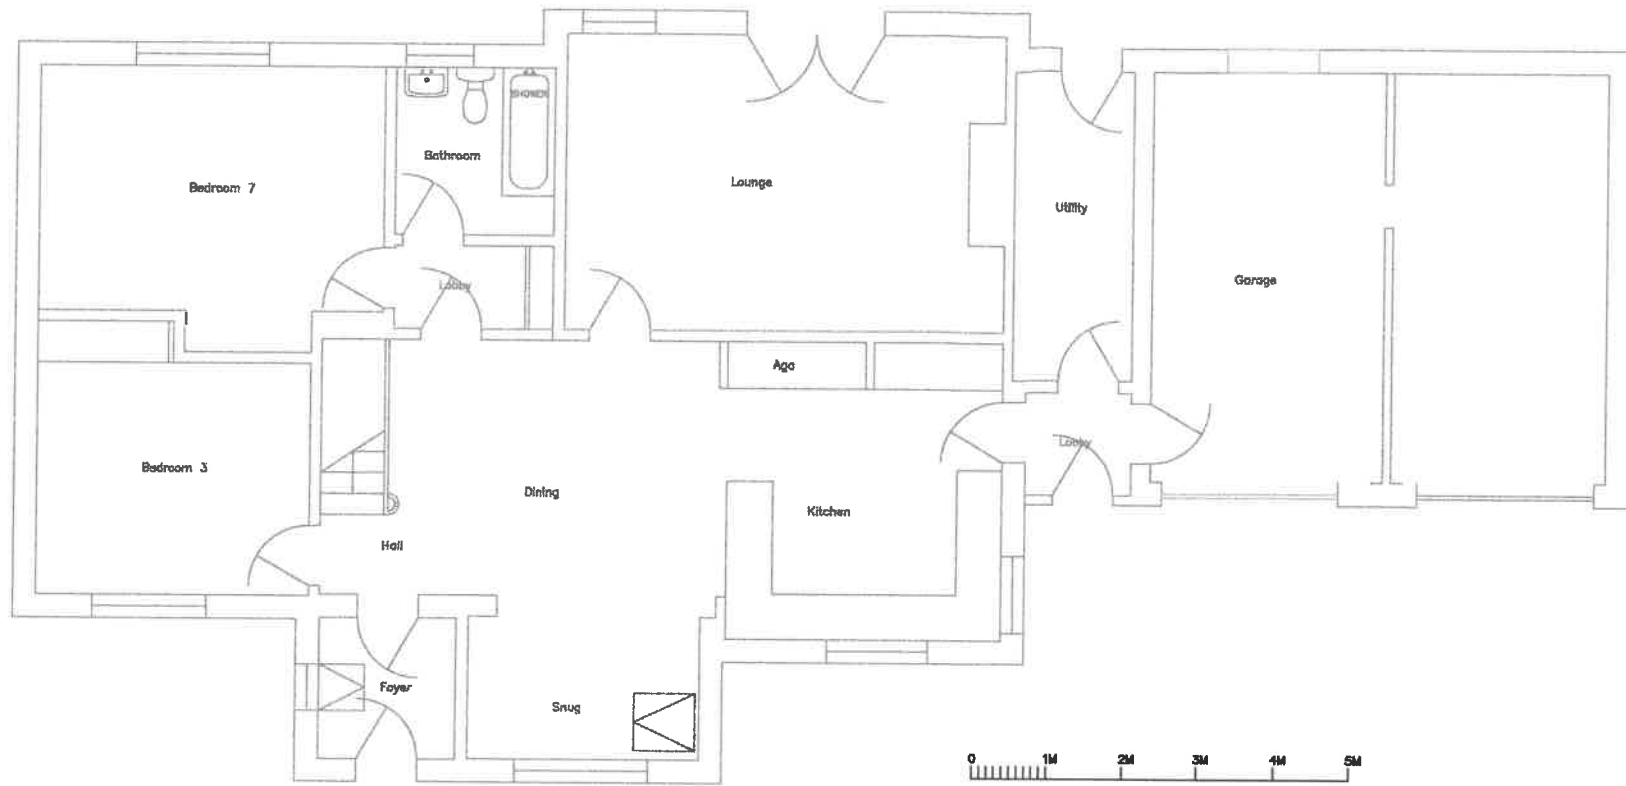

320181107r

Amendments / Notes

Rev.	Details	By
------	---------	----



- DO NOT SCALE FROM THIS DRAWING
- Information on underground services is believed to be correct but no guarantee is given or implied.

Project:  
 Location:  
 Roall Garth, Hesketh Lane  
 Chipping, PR3 2TH  
 Title:  
 Ground and 1st Floor  
 Layouts – Proposed



Mountwood Academy  
 Ward Green Lane, Ribchester  
 Preston, PR3 3YB

Drawn By: <b>VF</b>	Checked By:
Approved By:	Date: <b>Nov 18</b>
Scale: <b>1:100</b>	Alt: <b>AS</b>
Dwg No.: <b>1</b>	Rev. No.:

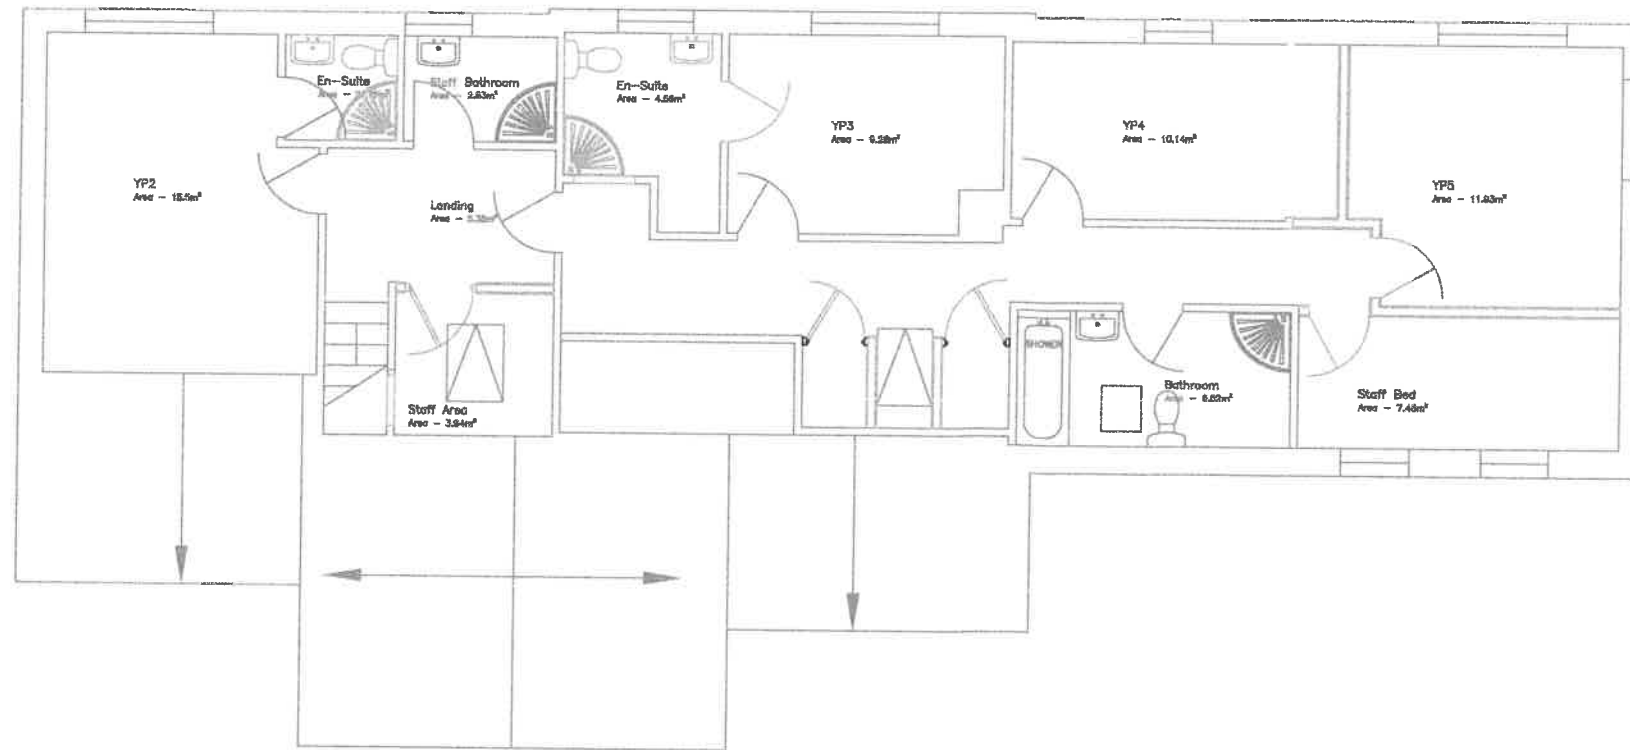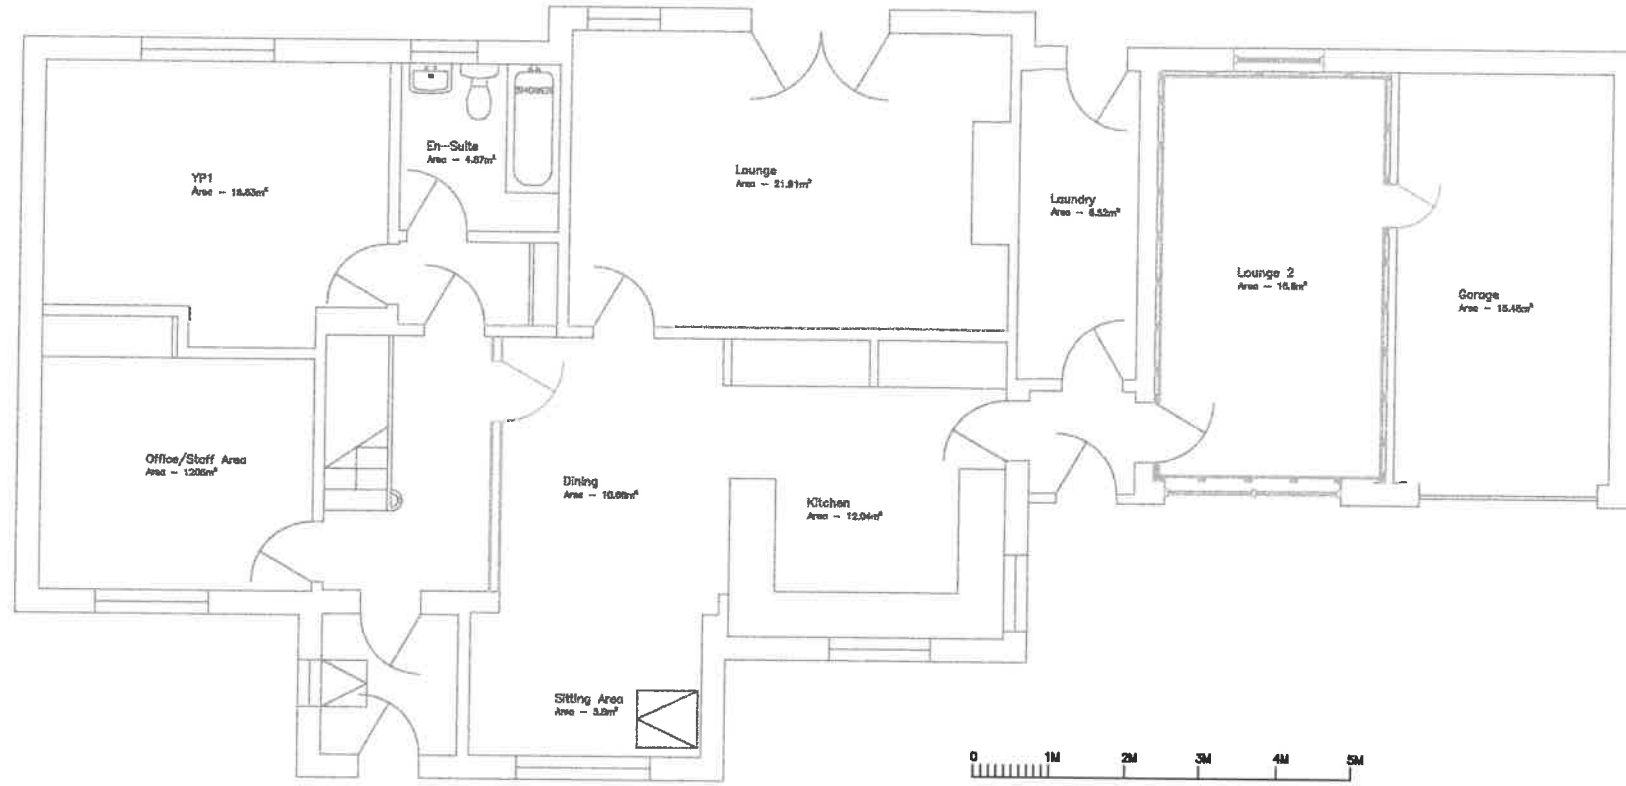

02010 10/12

Amendments / Notes

Rev.	Details	By
------	---------	----

- DO NOT SCALE FROM THIS DRAWING
- Information on underground services is believed to be correct but no guarantee is given or implied.

Project:

Location:  
Roall Garth, Hesketh Lane  
Chipping, PR3 2TH

Title:  
Ground and 1st Floor  
Layouts – Proposed



Mountwood Academy  
Ward Green Lane, Ribchester  
Preston, PR3 3YB

Drawn By: VF	Checked By:
Approved By:	Date: Nov 18
Scale: 1:100	Alt: A3
Draw No.: 2	Rev. No.: