




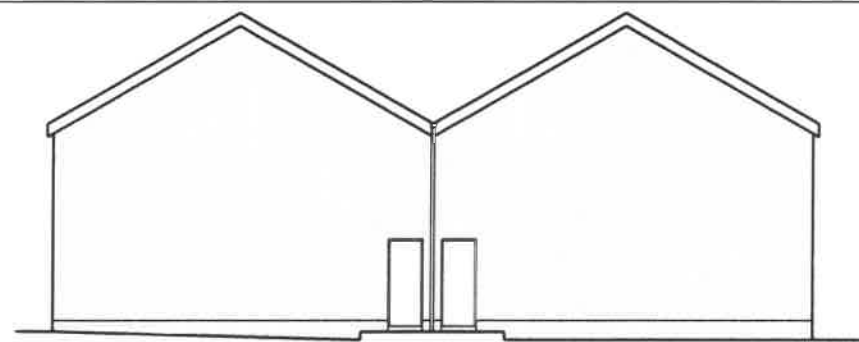


West (Rear) Elevation

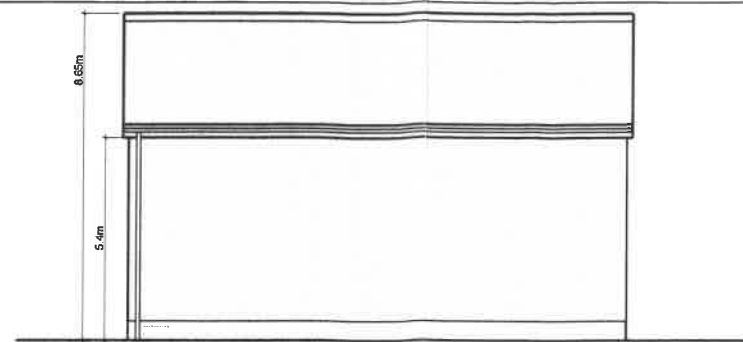

South (Side) Elevation

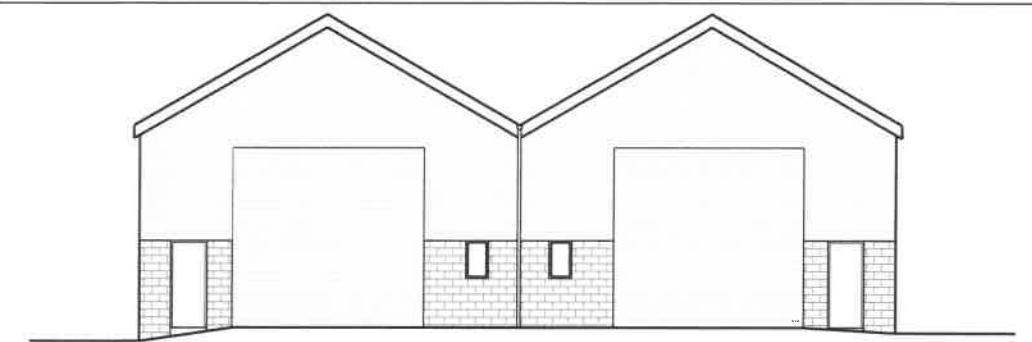


East (Front) Elevation

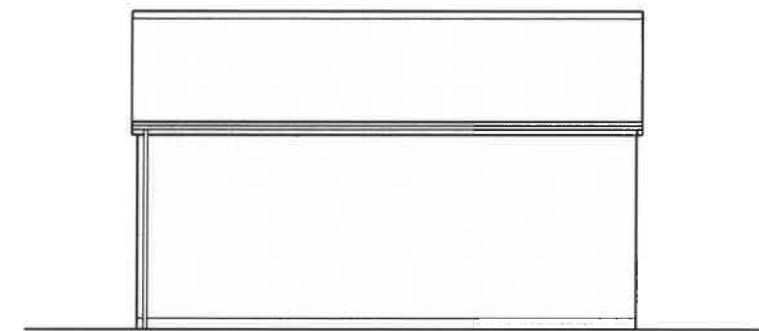

North (Side) Elevation

Boundary Fence

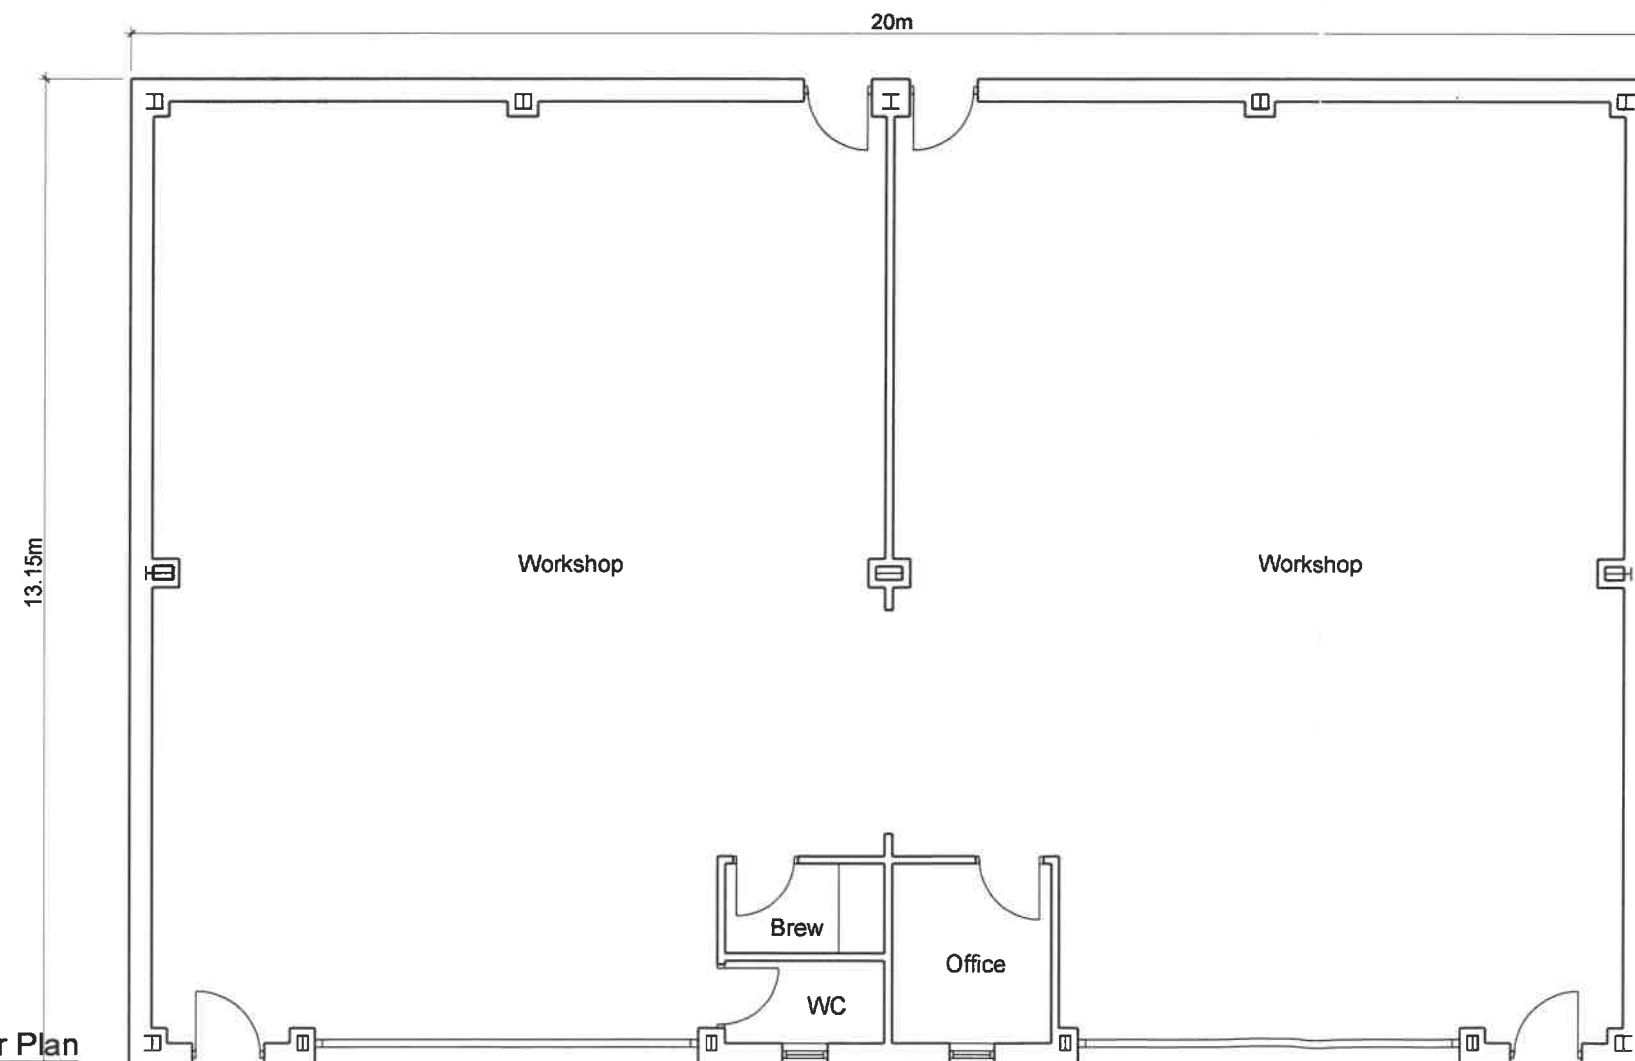


Ground Floor Plan

320181108D


Proposed Extension to
Trapp Forge
Trapp Lane
Simonstone

Existing Plan and Elevations
1:100/ 200 @ A3


TF18 - 01

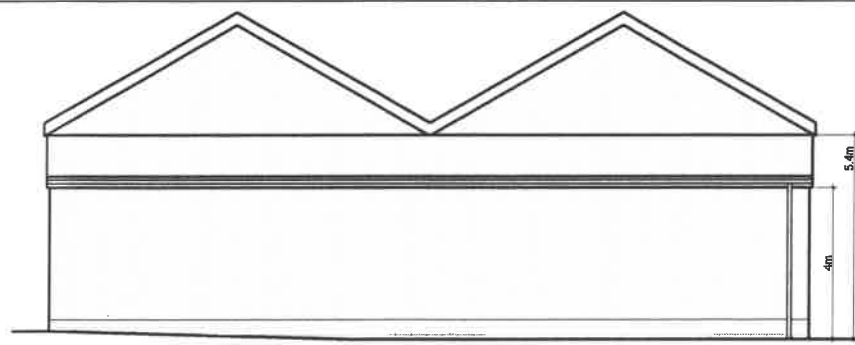


West (Rear) Elevation

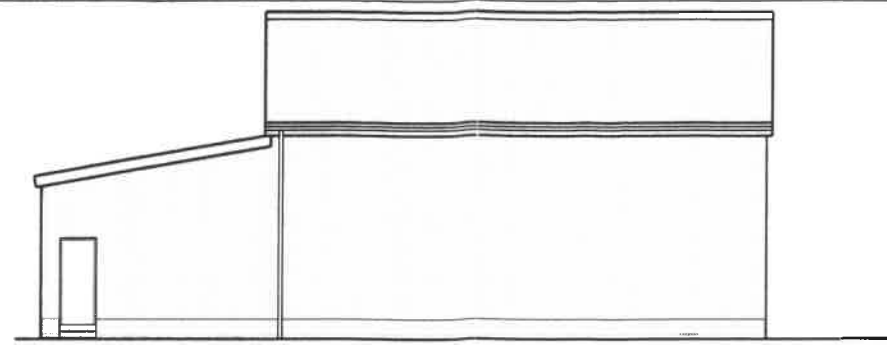


South (Side) Elevation

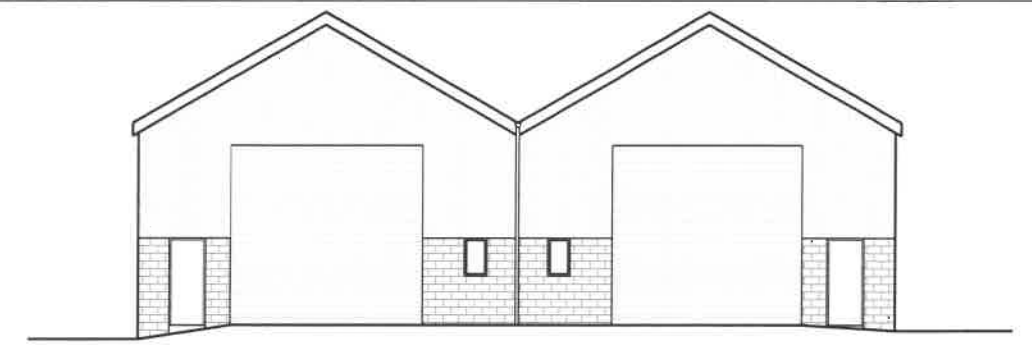

East (Front) Elevation

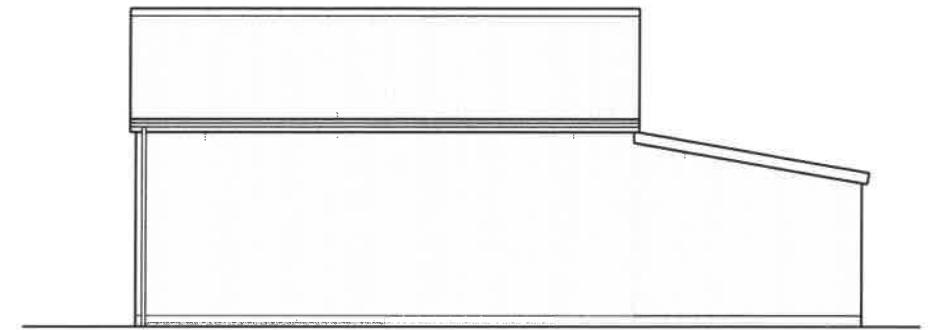

North (Side) Elevation

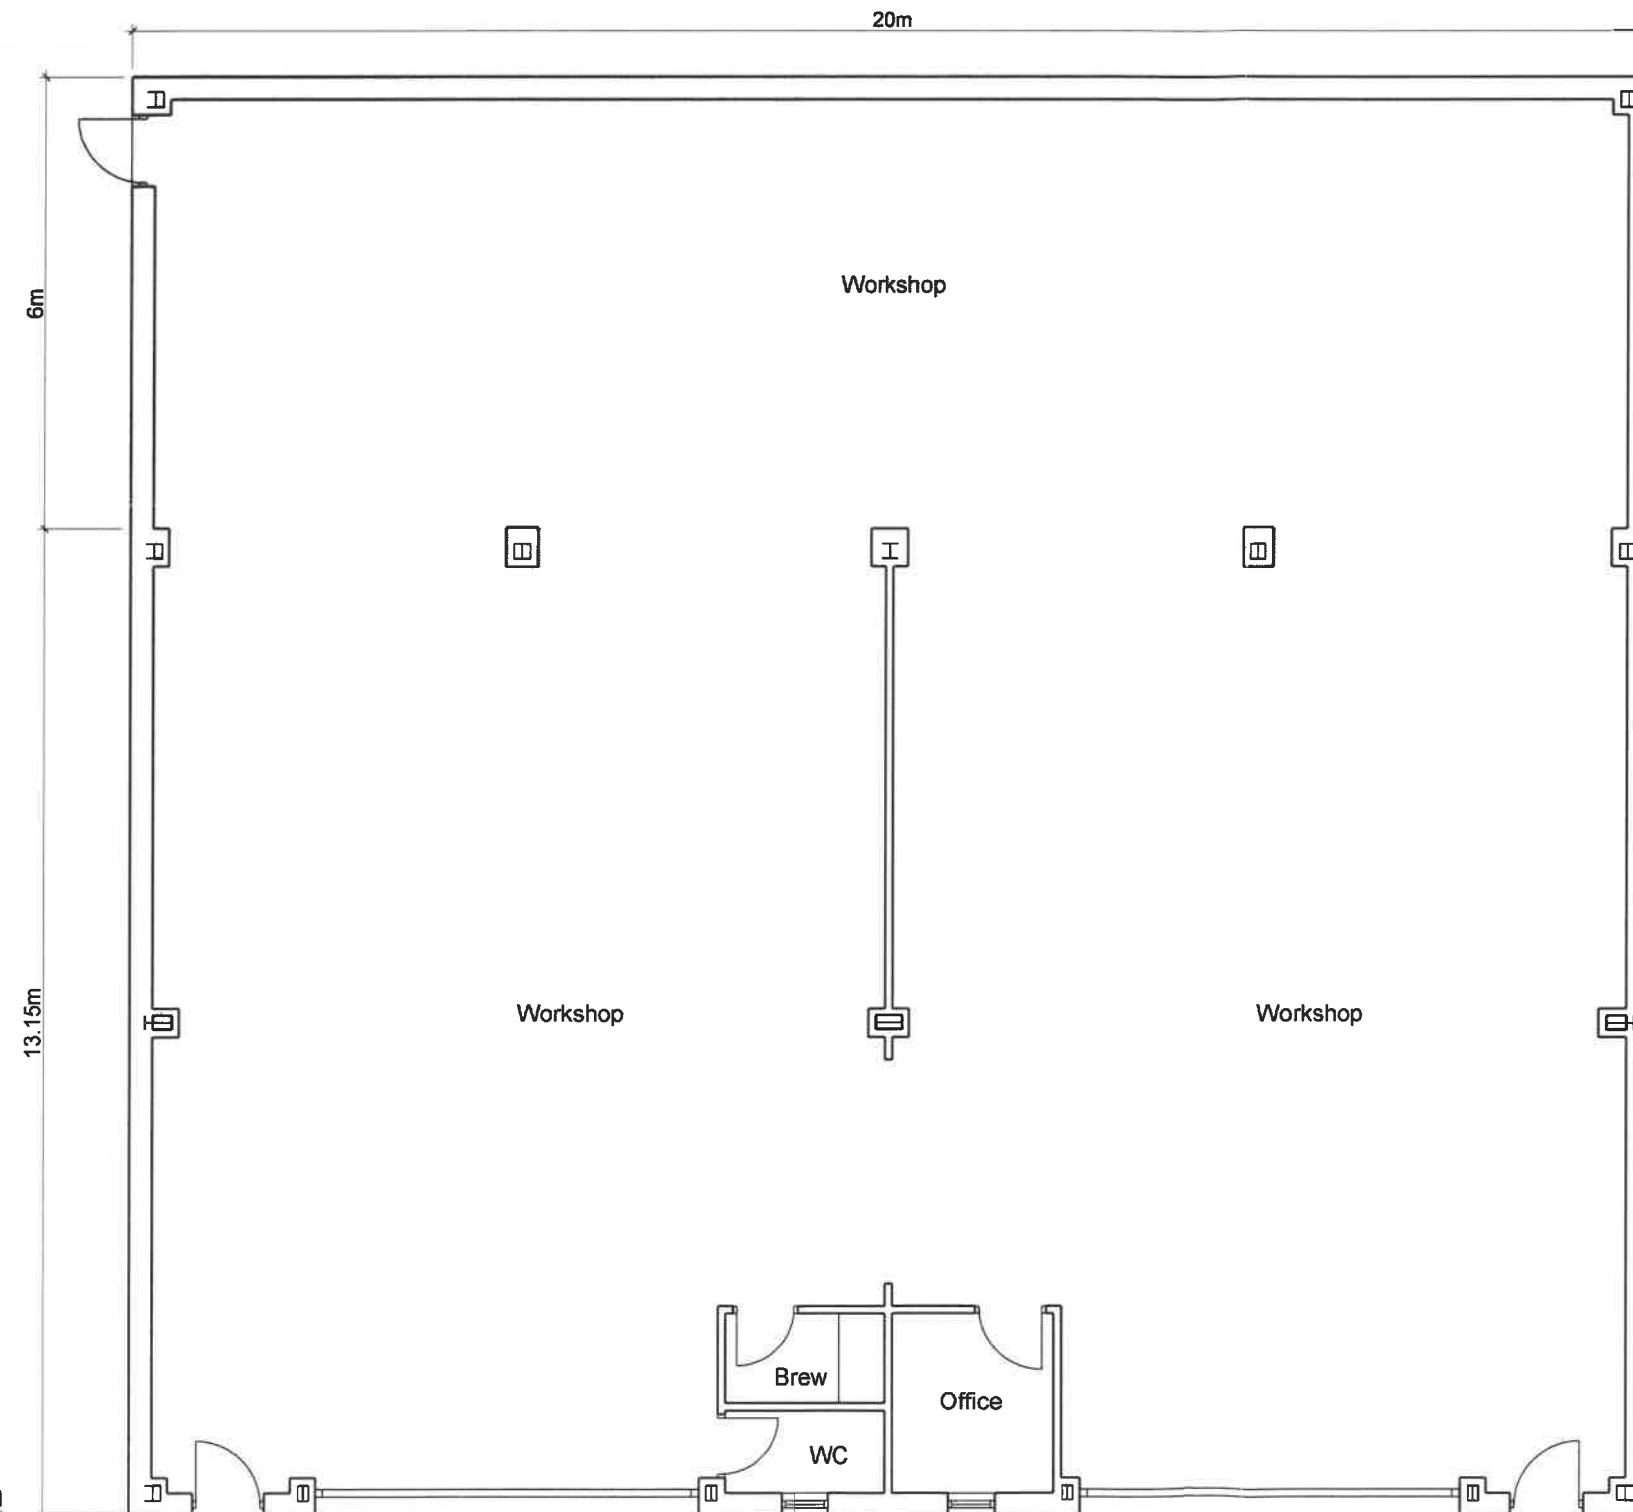

Ground Floor Plan

320181108P

Proposed Extension to
Trapp Forge
Trapp Lane
Simonstone

Proposed Plan and Elevations
1:100/ 200 @ A3

TF18 - 02 REV A