




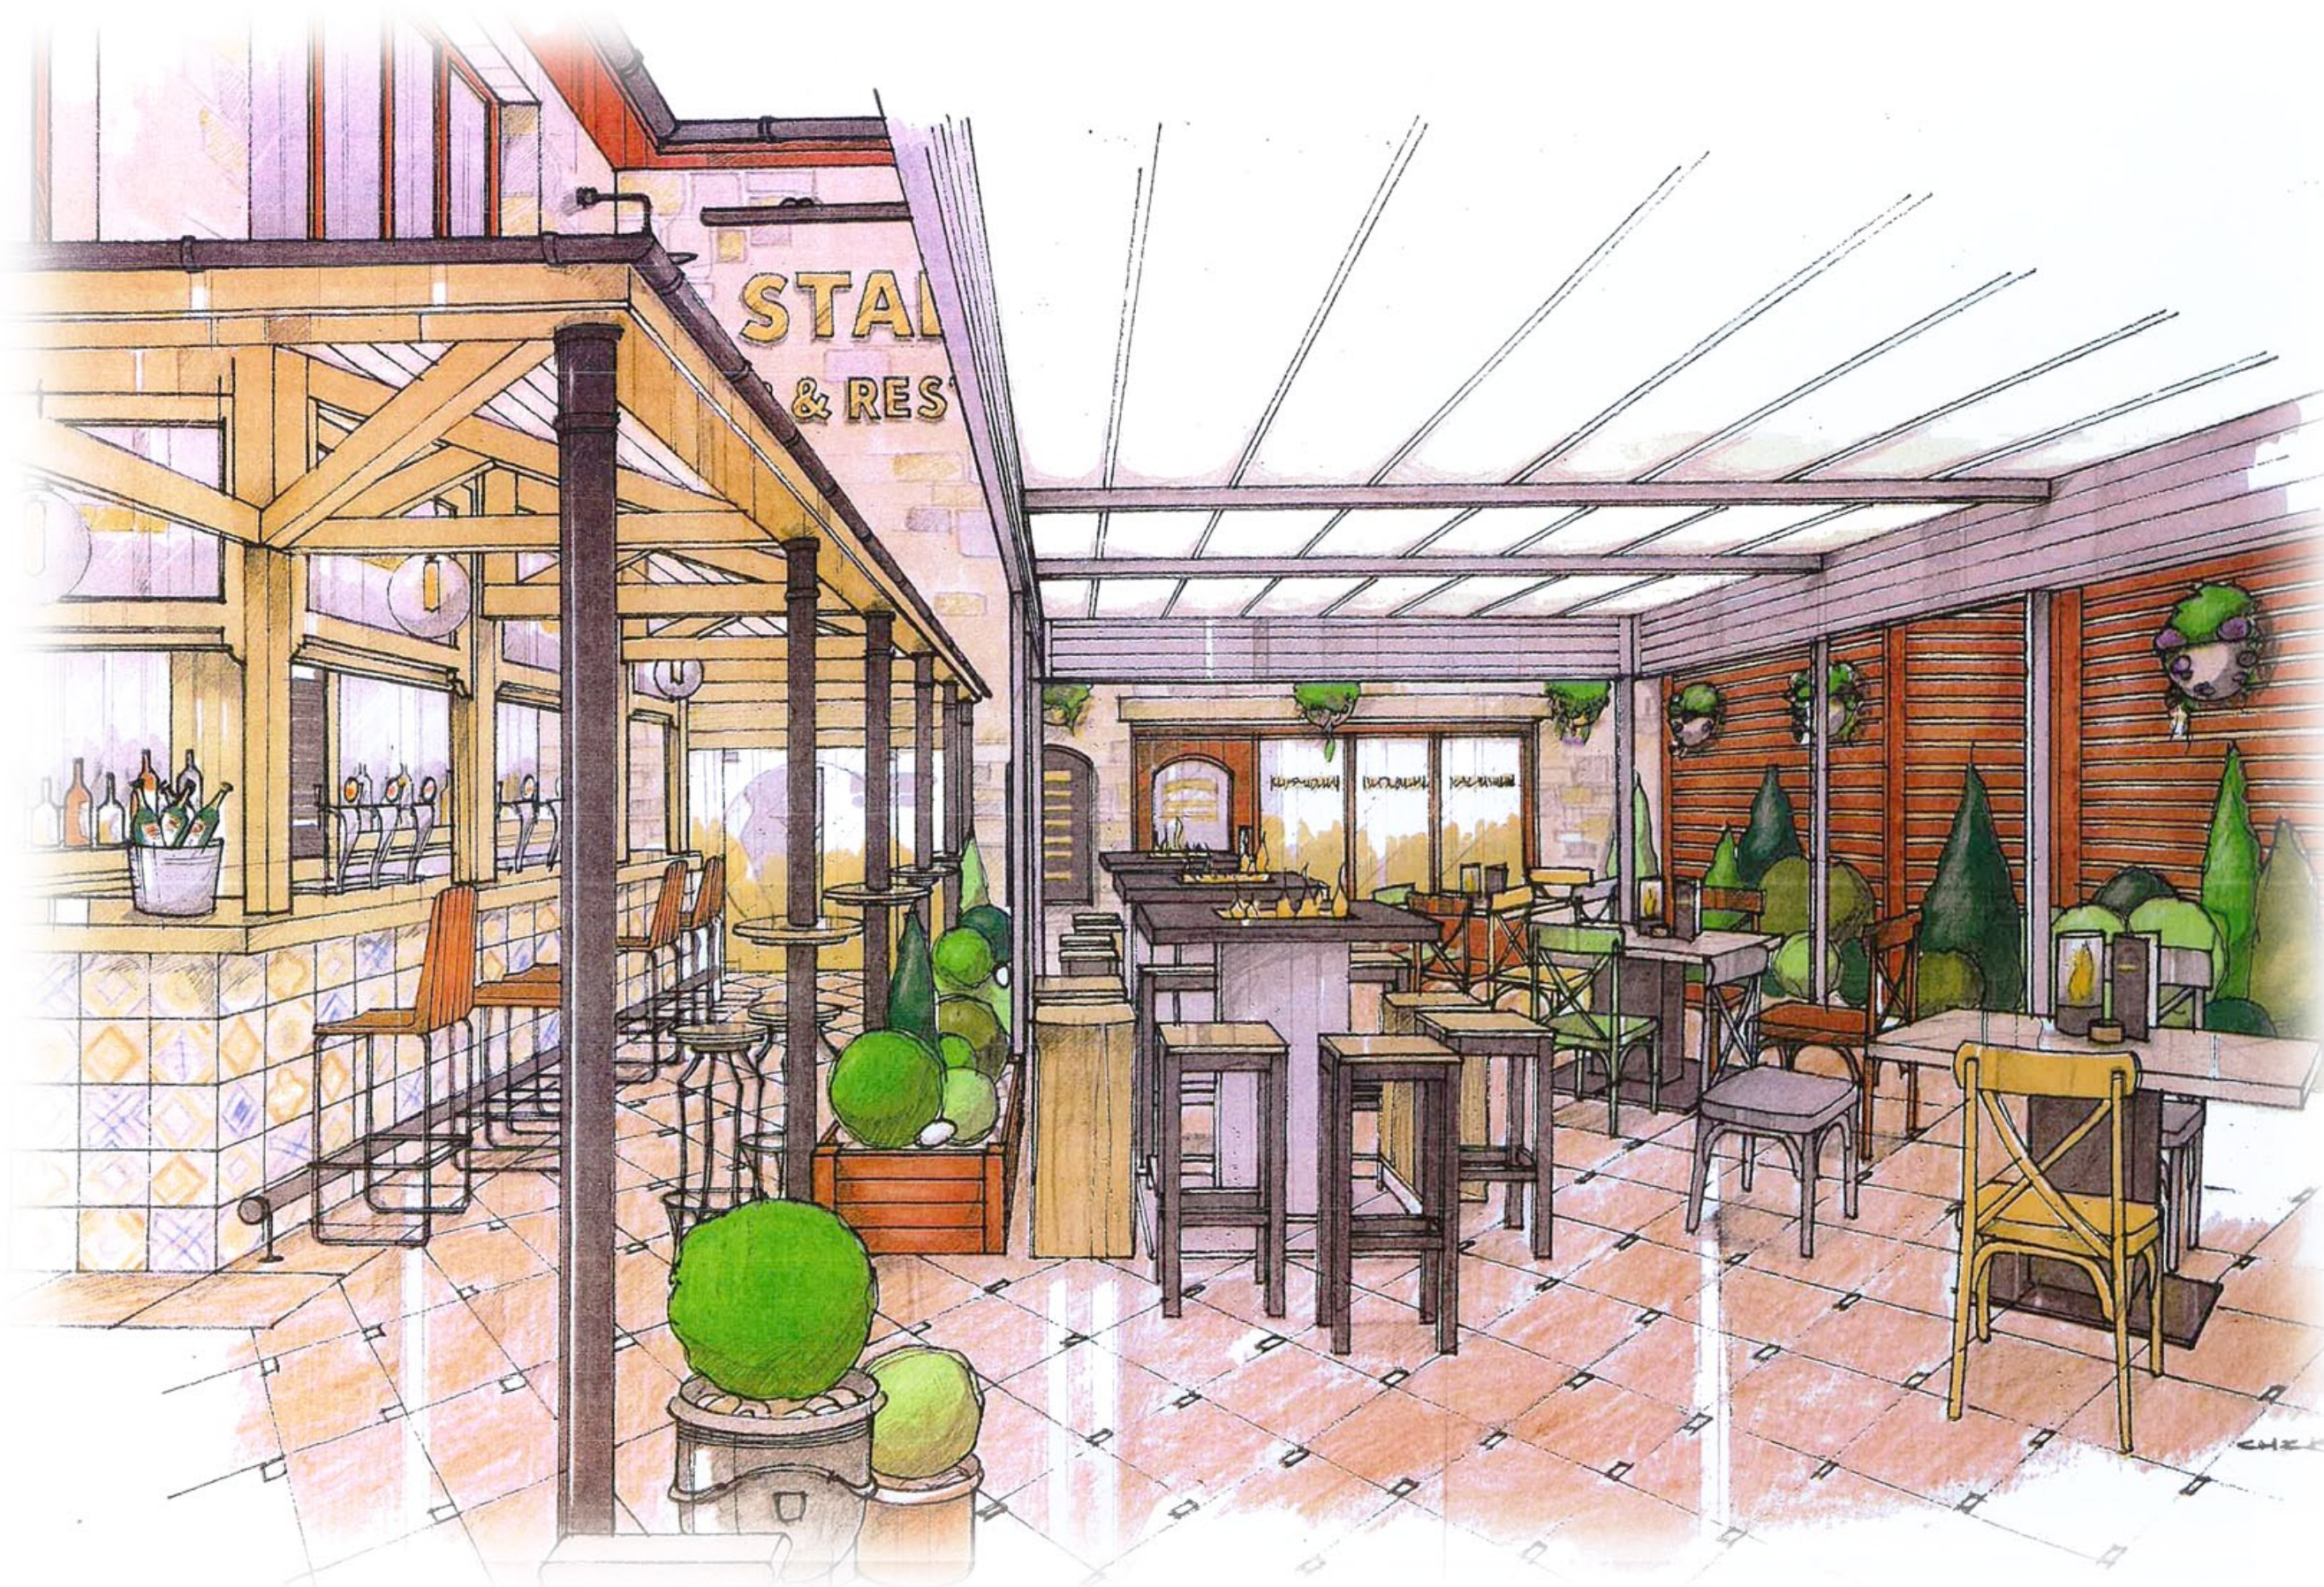


EXTERNAL VIEW OF COURTYARD / SERVICE AREA

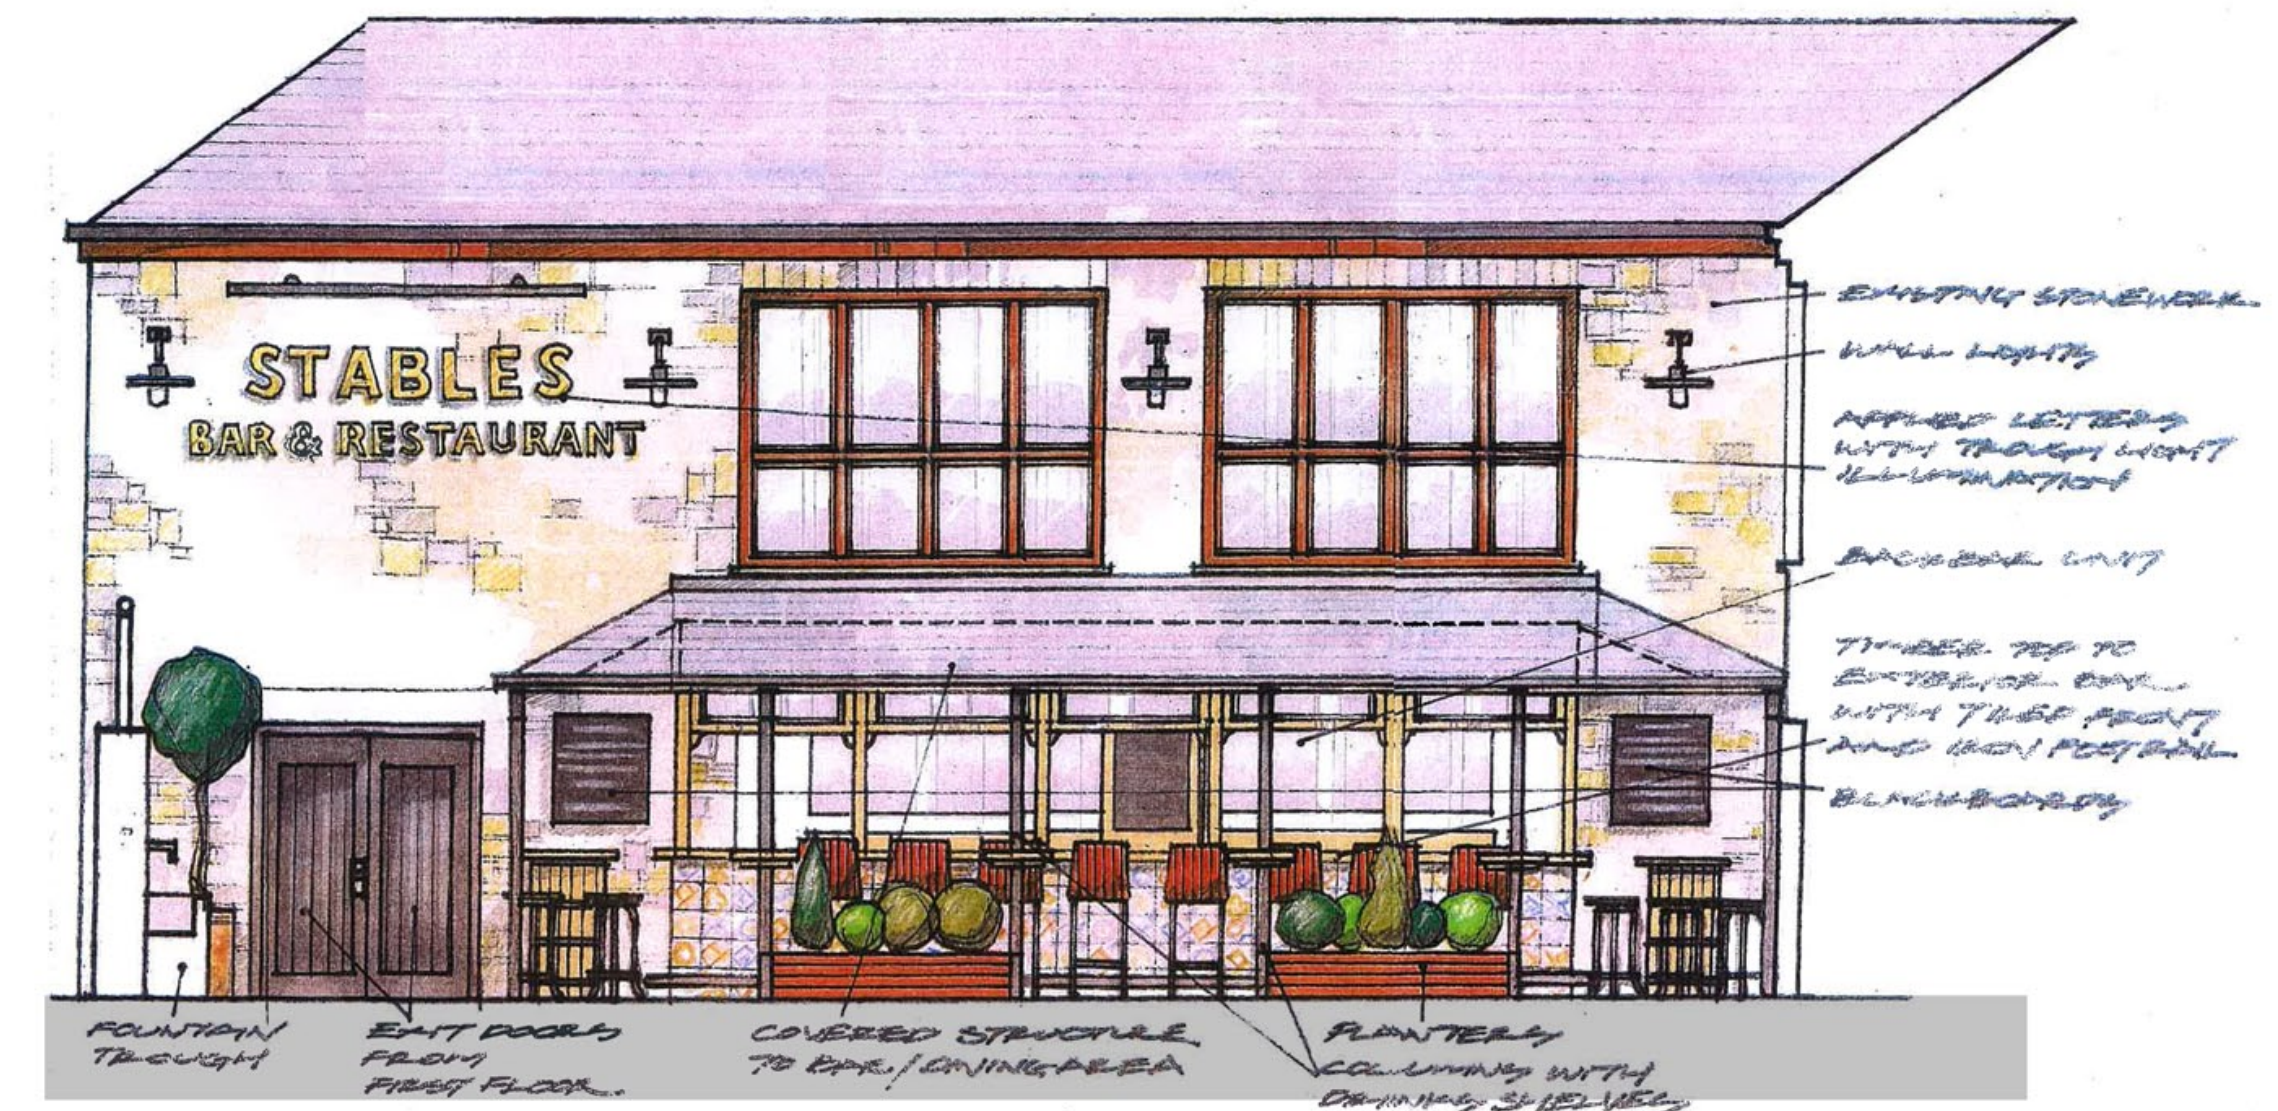


COURTYARD ELEVATION WHEN SERVICE IN USE

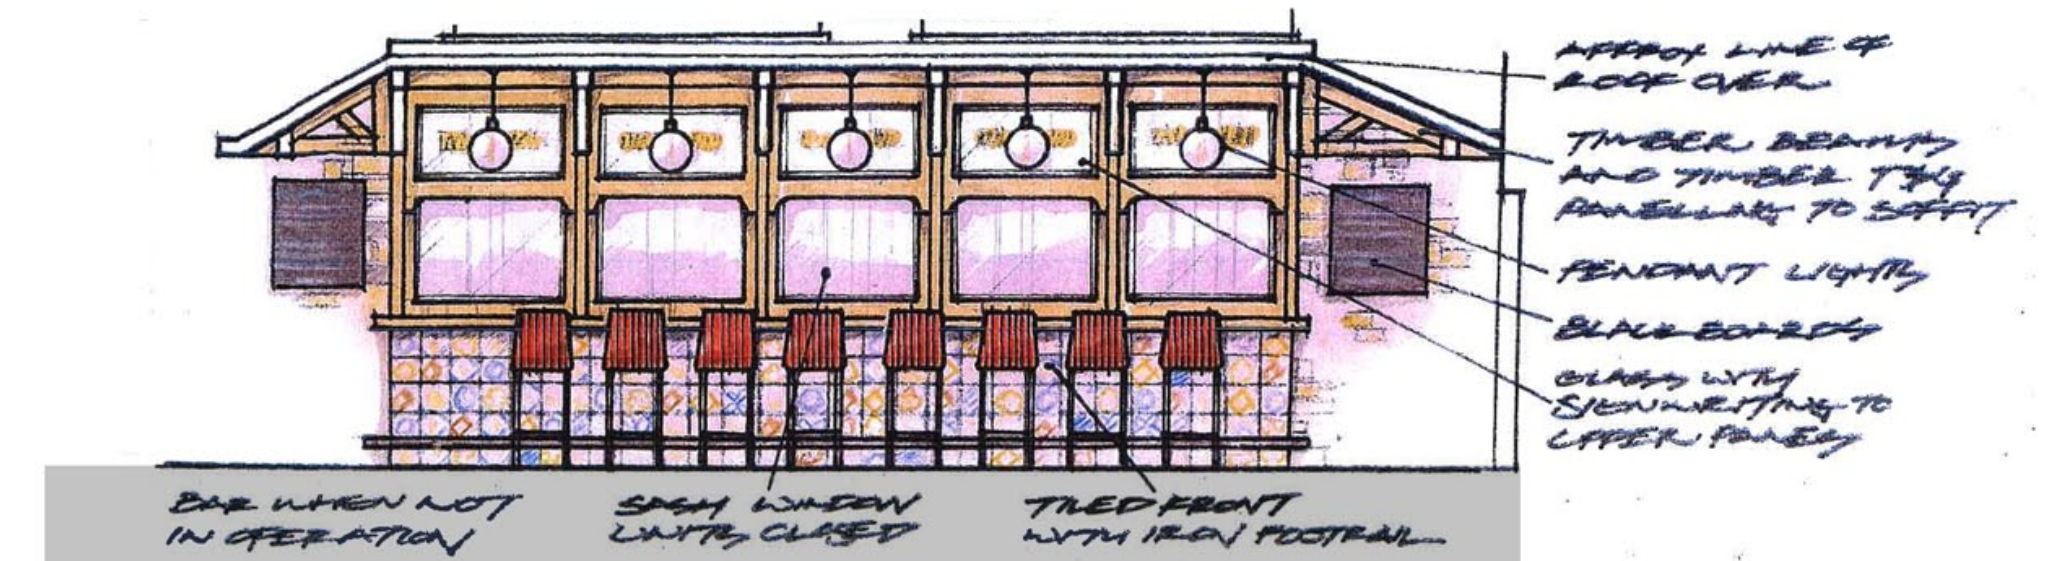

COURTYARD ELEVATION WHEN SERVICE NOT IN USE

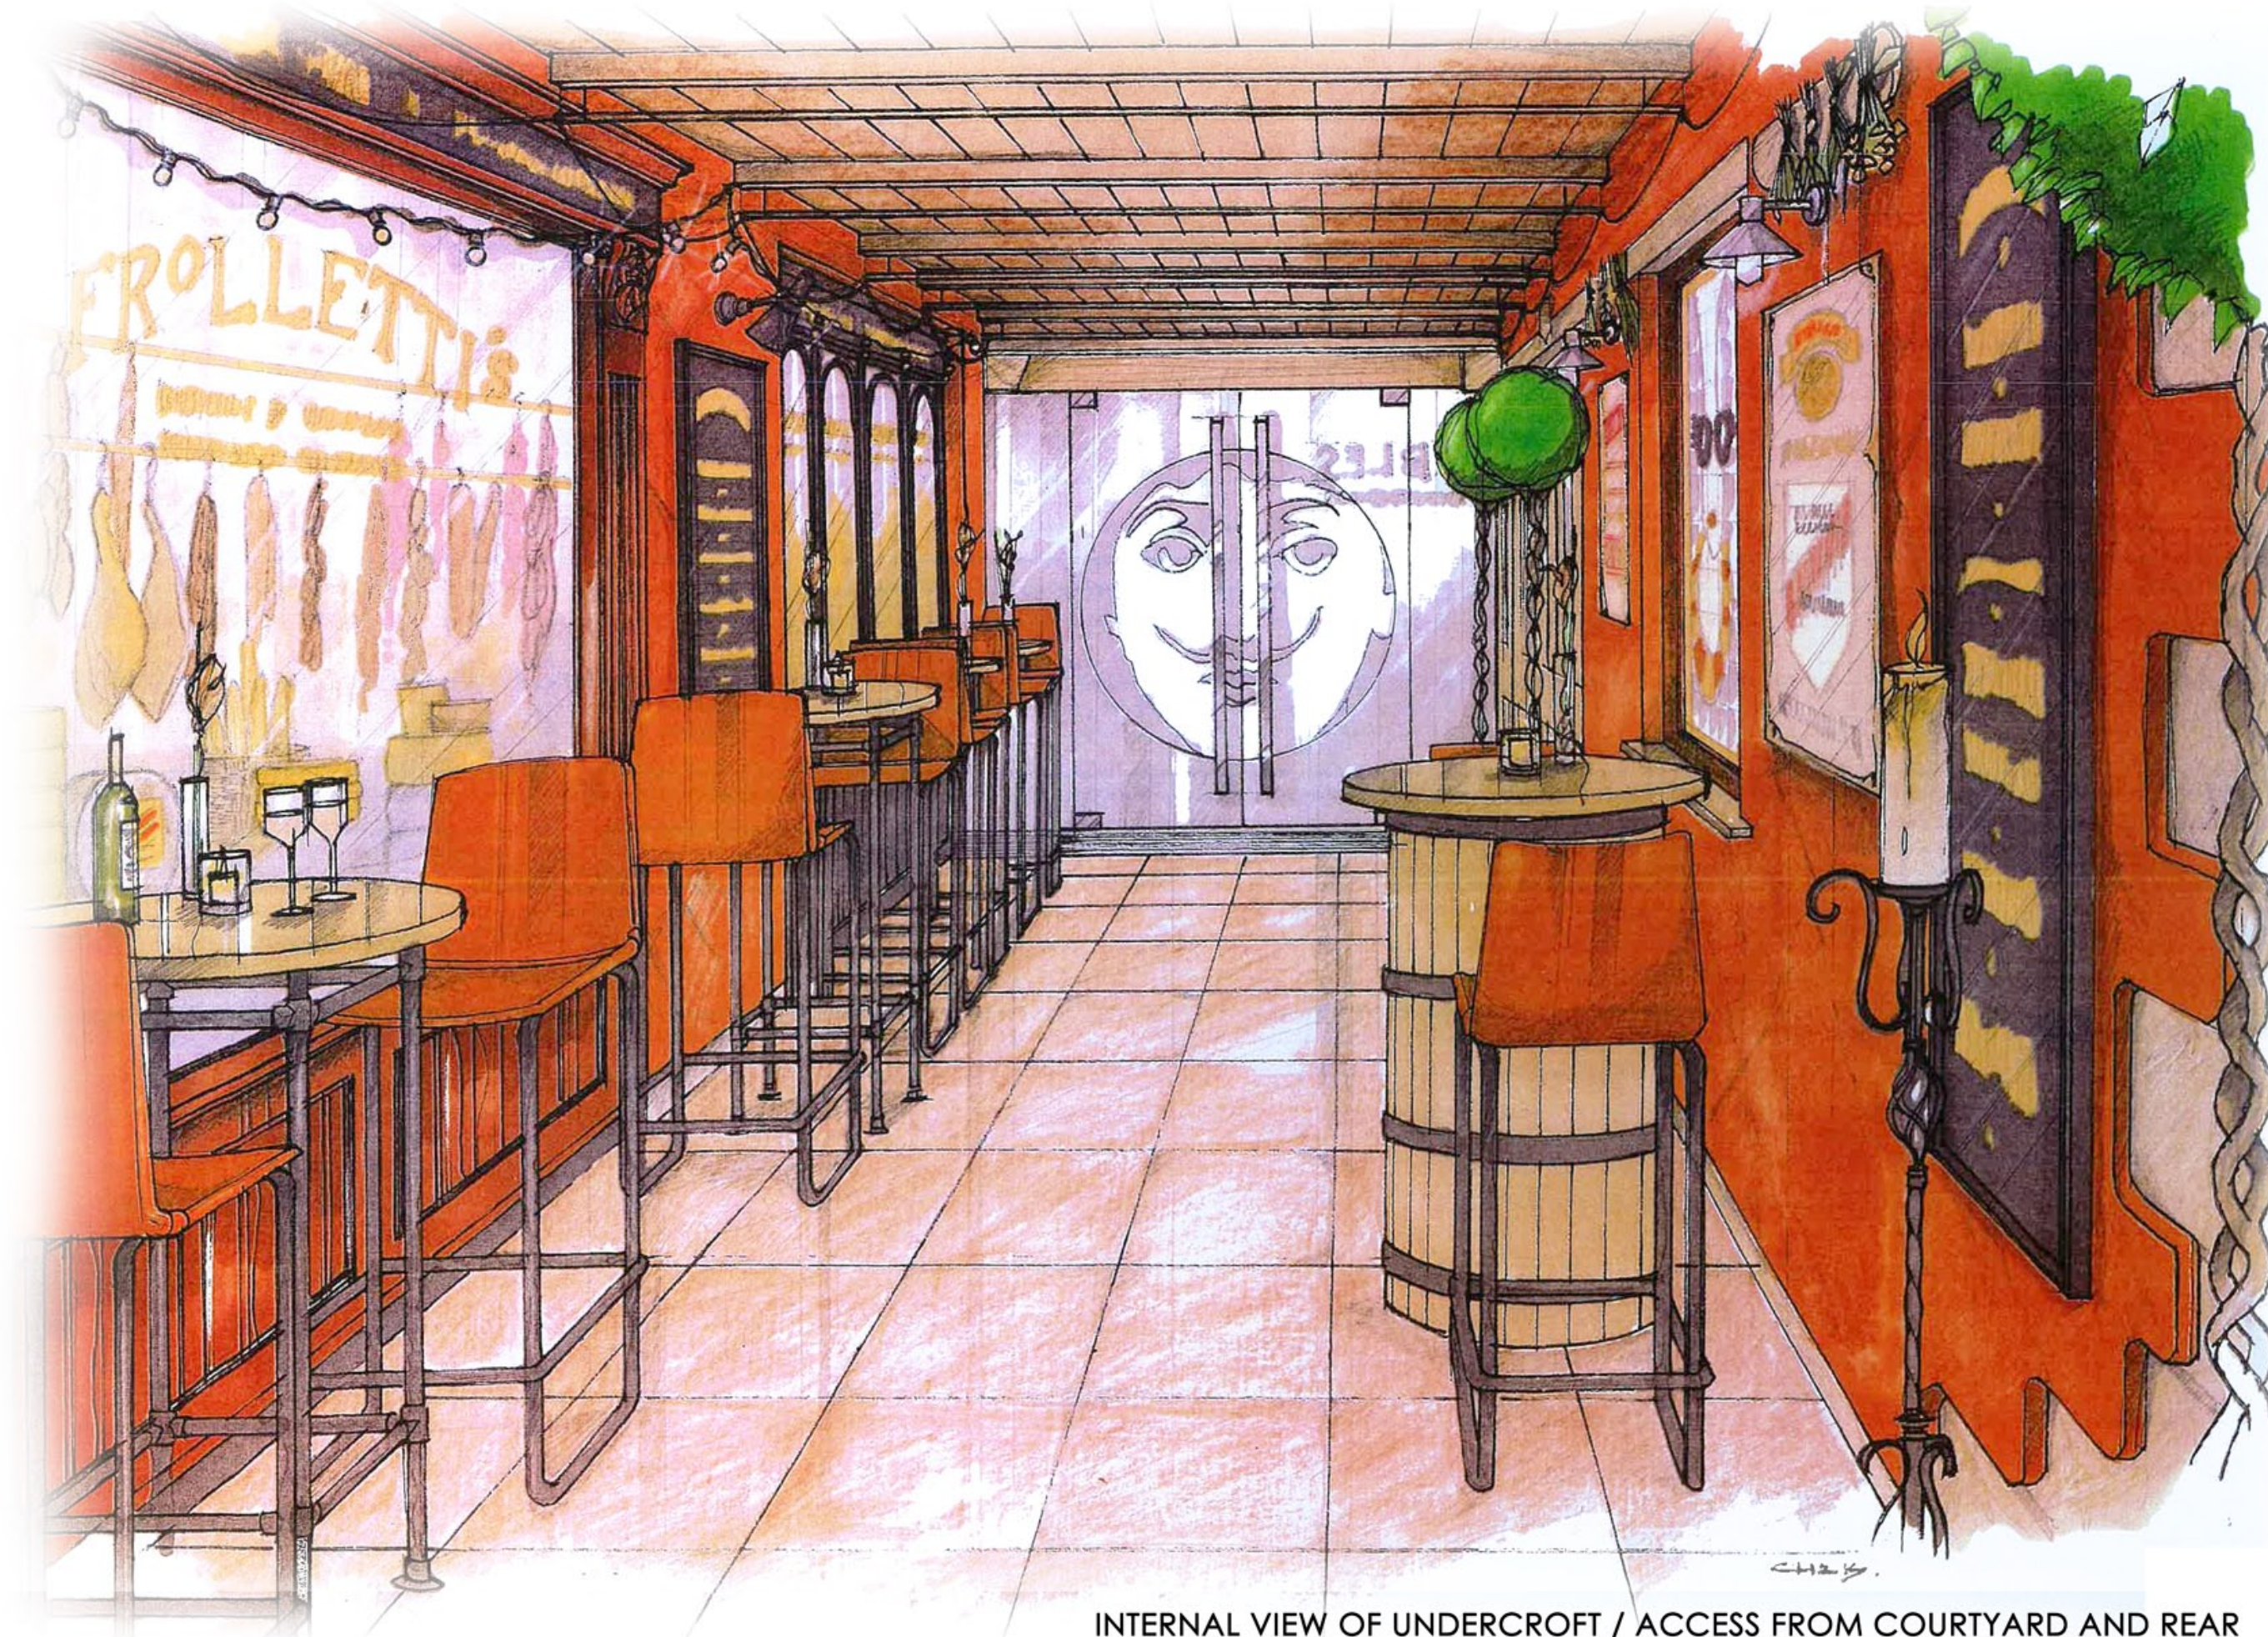

INTERNAL VIEW OF UNDERCROFT / ACCESS FROM COURTYARD AND REAR

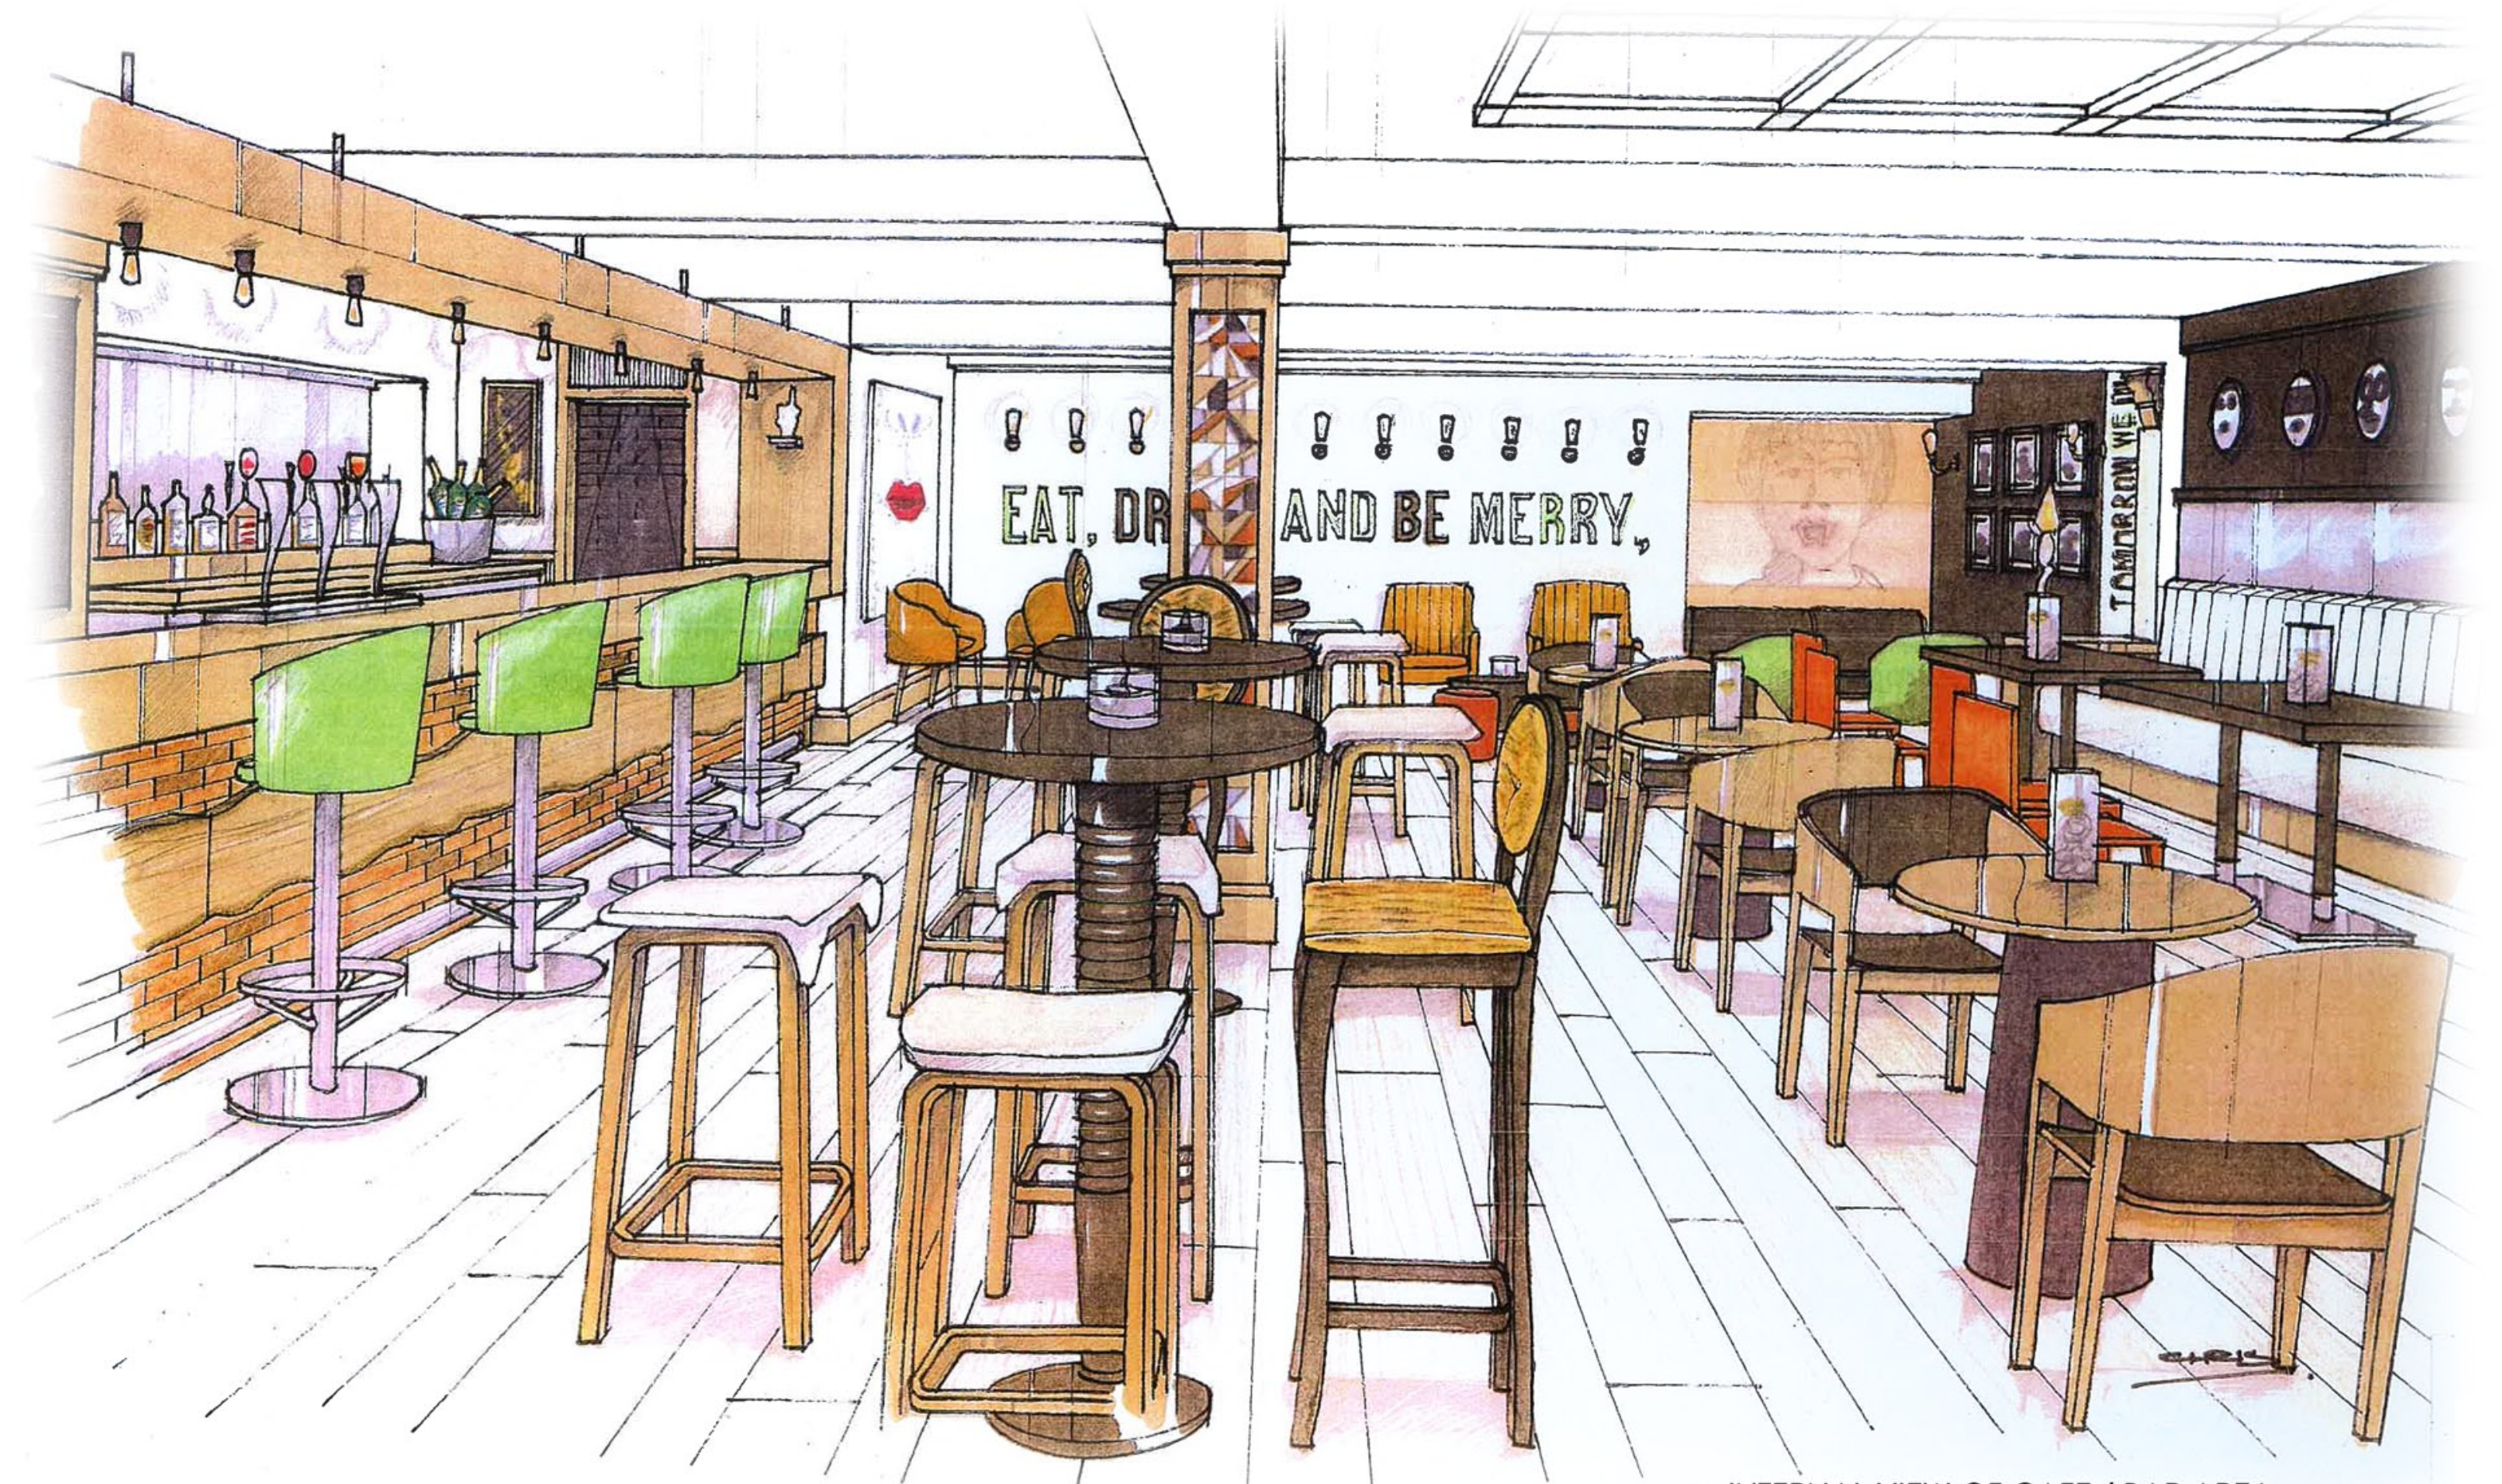

INTERNAL VIEW OF CAFE / BAR AREA

REVISIONS -

WHALLEY LEISURE LTD
ARTISTS IMPRESSIONS
THE STABLES, OFF KING STREET, WHALLEY
N.T.S
DRAWING NUMBER:- 3357 / 15
DATE: Dec 18

