

Project Title:

Proposed New House @
Oakhill College
Wiswell Lane
Whalley
Lancashire
BB7 9AF

Date:

3rd January 2019

Drawn By:

David Fisher

Scale:

A1 @ 1:500

Drawing Title

Oakhill Gardens
(Site Foul Drainage Scheme)


Drawing No.

0012



Revision Ref

A- Lift Plot 6 slab level in accordance with Attenuation
drawing & add altered dimensions
Lift Plot 7 slab level in accordance with Attenuation
drawing & add altered dimensions

26th February 2019

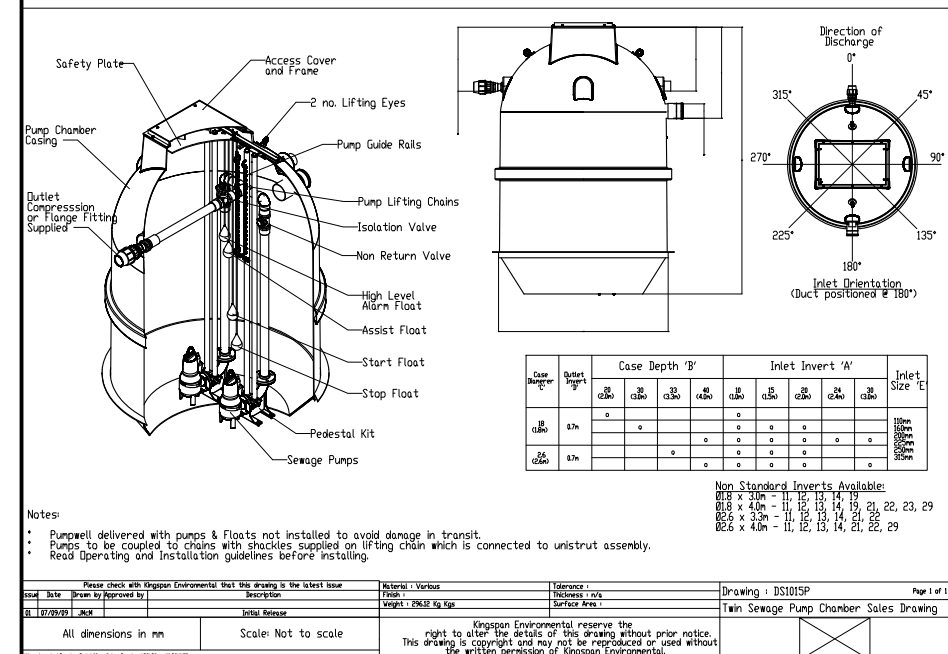

Kingspan Klargestor
Sewage Chamber (TBA)
Serving Plot 8

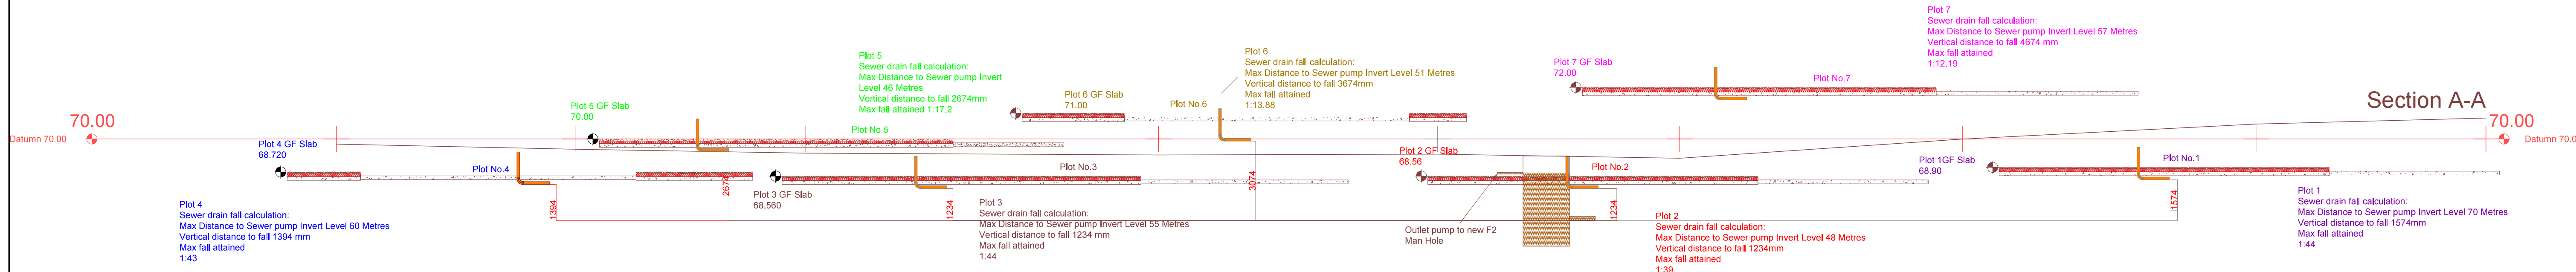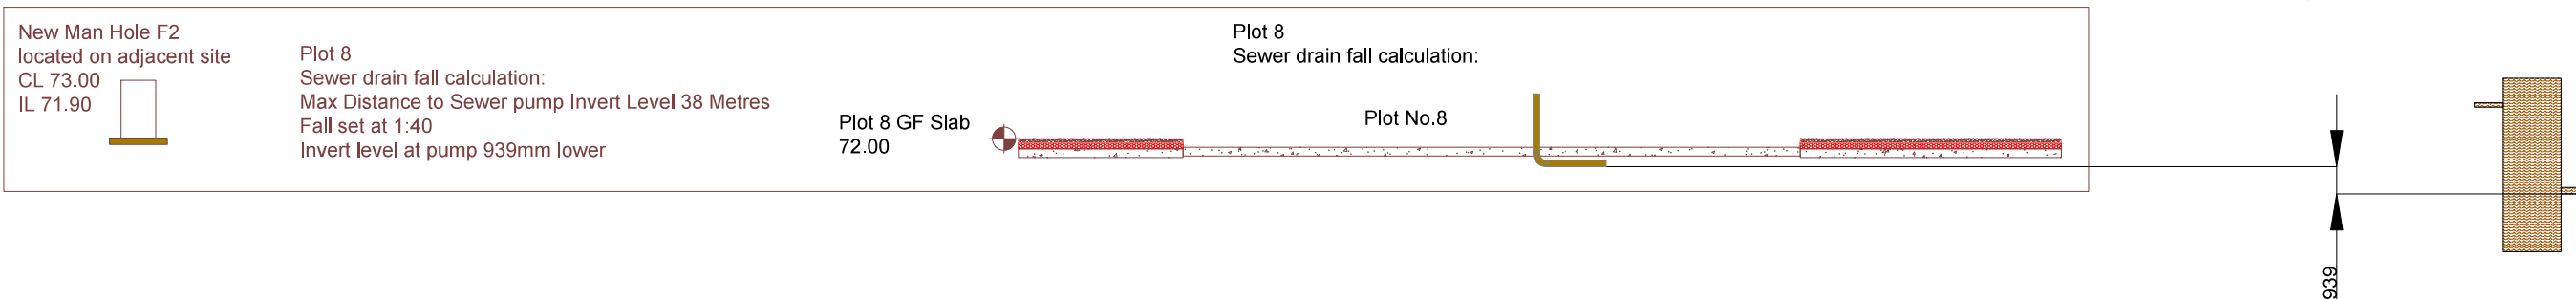

Kingspan Klargestor
Twin Pump Sewage Chamber
Serving Plots 1-7

Inset scale 1:125