


320181161P

Client
Mr & Mrs Blenkinship
 Project
**The Coach House
 Waddington**

Drawing
Application 3/2018/0908:- Site Plan
 Date
 March 2018
 Job No - Dwg No - Rev
17087-LP
 Drawn by
 JP/HAMZ
 Scales
 1:1250 @ A4



The Intelligent Design Centre
Creative thinking in architecture, engineering and the built environment
 5-11 Eagle Street
 Accrington
 Lancashire
 BB5 1LN
 T_01254 232007
 F_01254 392193
 E_info@email-idc.co.uk
 W_intelligentdesigncentre.co.uk

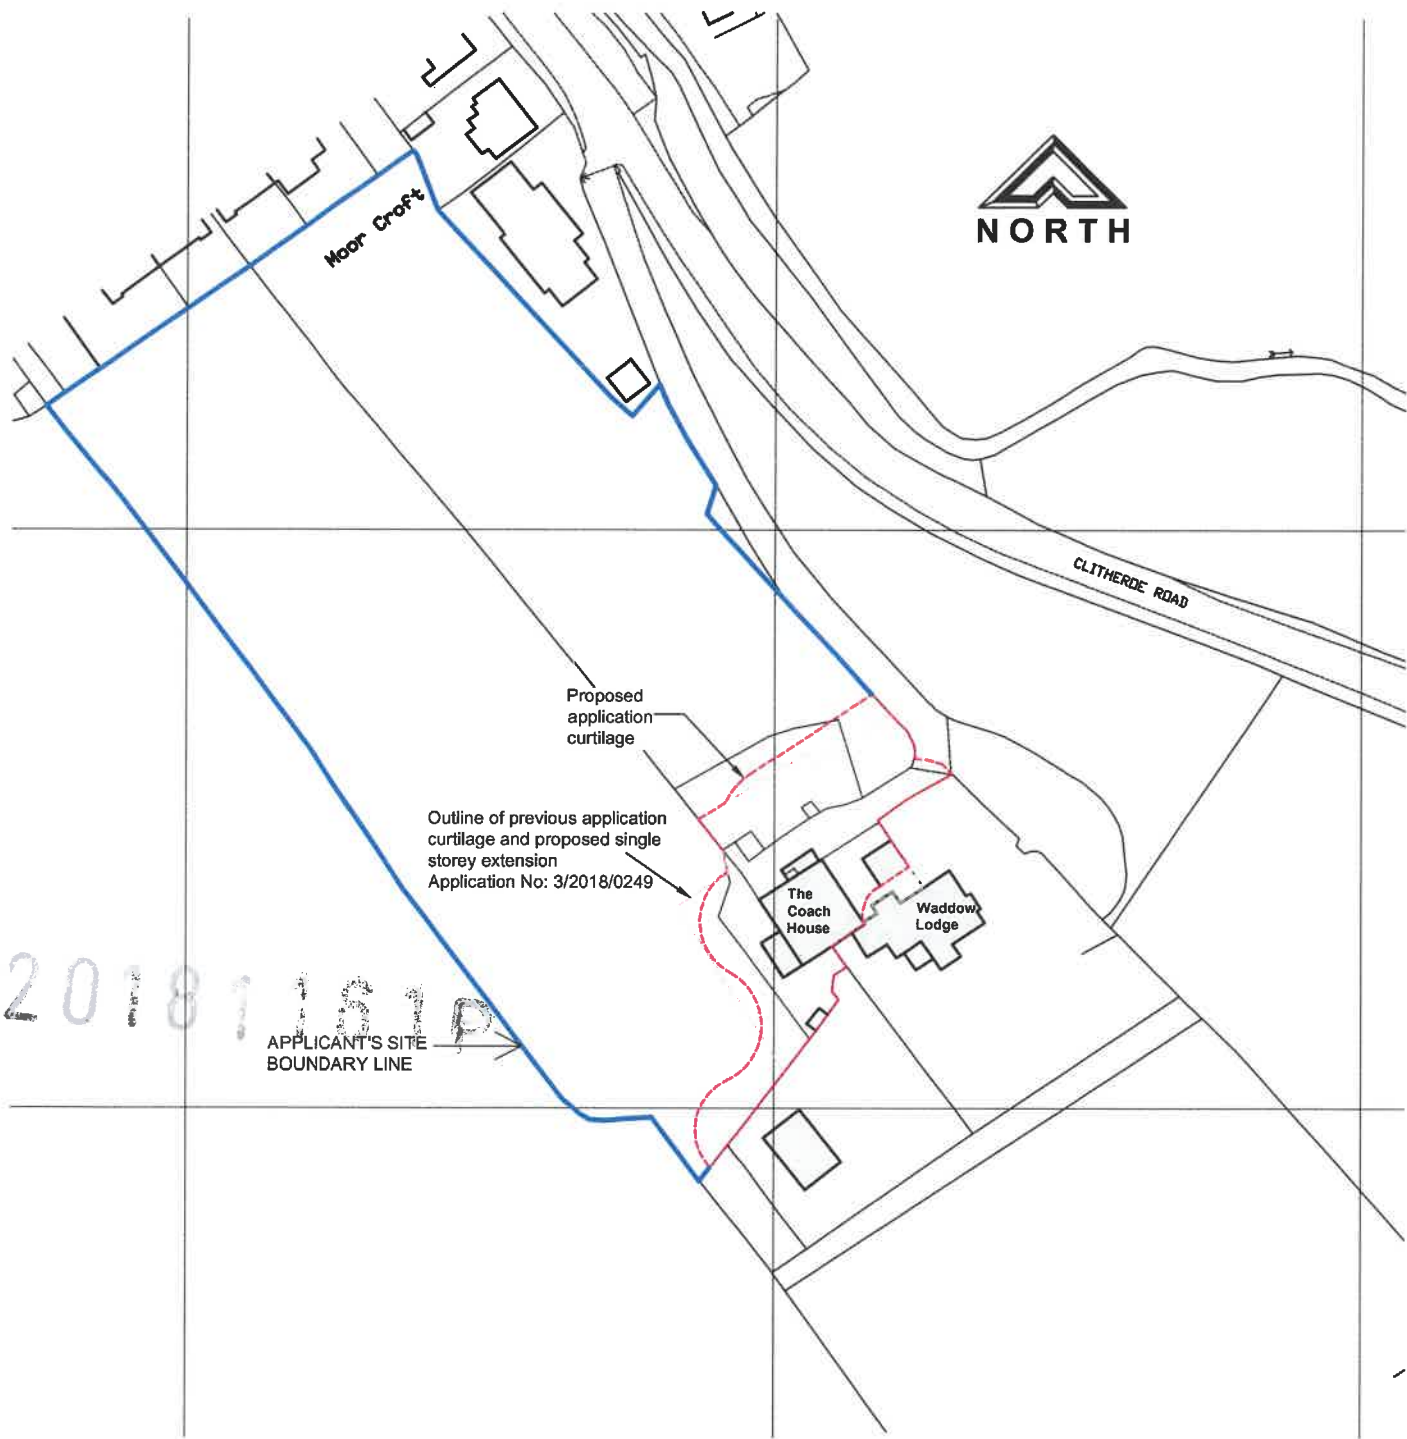

Client
Mr & Mrs Blenkinship

Project
**The Coach House
Waddington**

Drawing
Location Plan

Date
March 2018

Drawn by
JP/HAMZ

Scales
1:1250 @ A4

Job No - Dwg No - Rev
17087-LP-LDA-Rev B



The Intelligent Design Centre

Creative thinking in architecture, engineering and the built environment

5-11 Eagle Street
Accrington
Lancashire
BB5 1LN

T_01254 232007
F_01254 392193
E_info@email-idc.co.uk
W_intelligentdesigncentre.co.uk

