


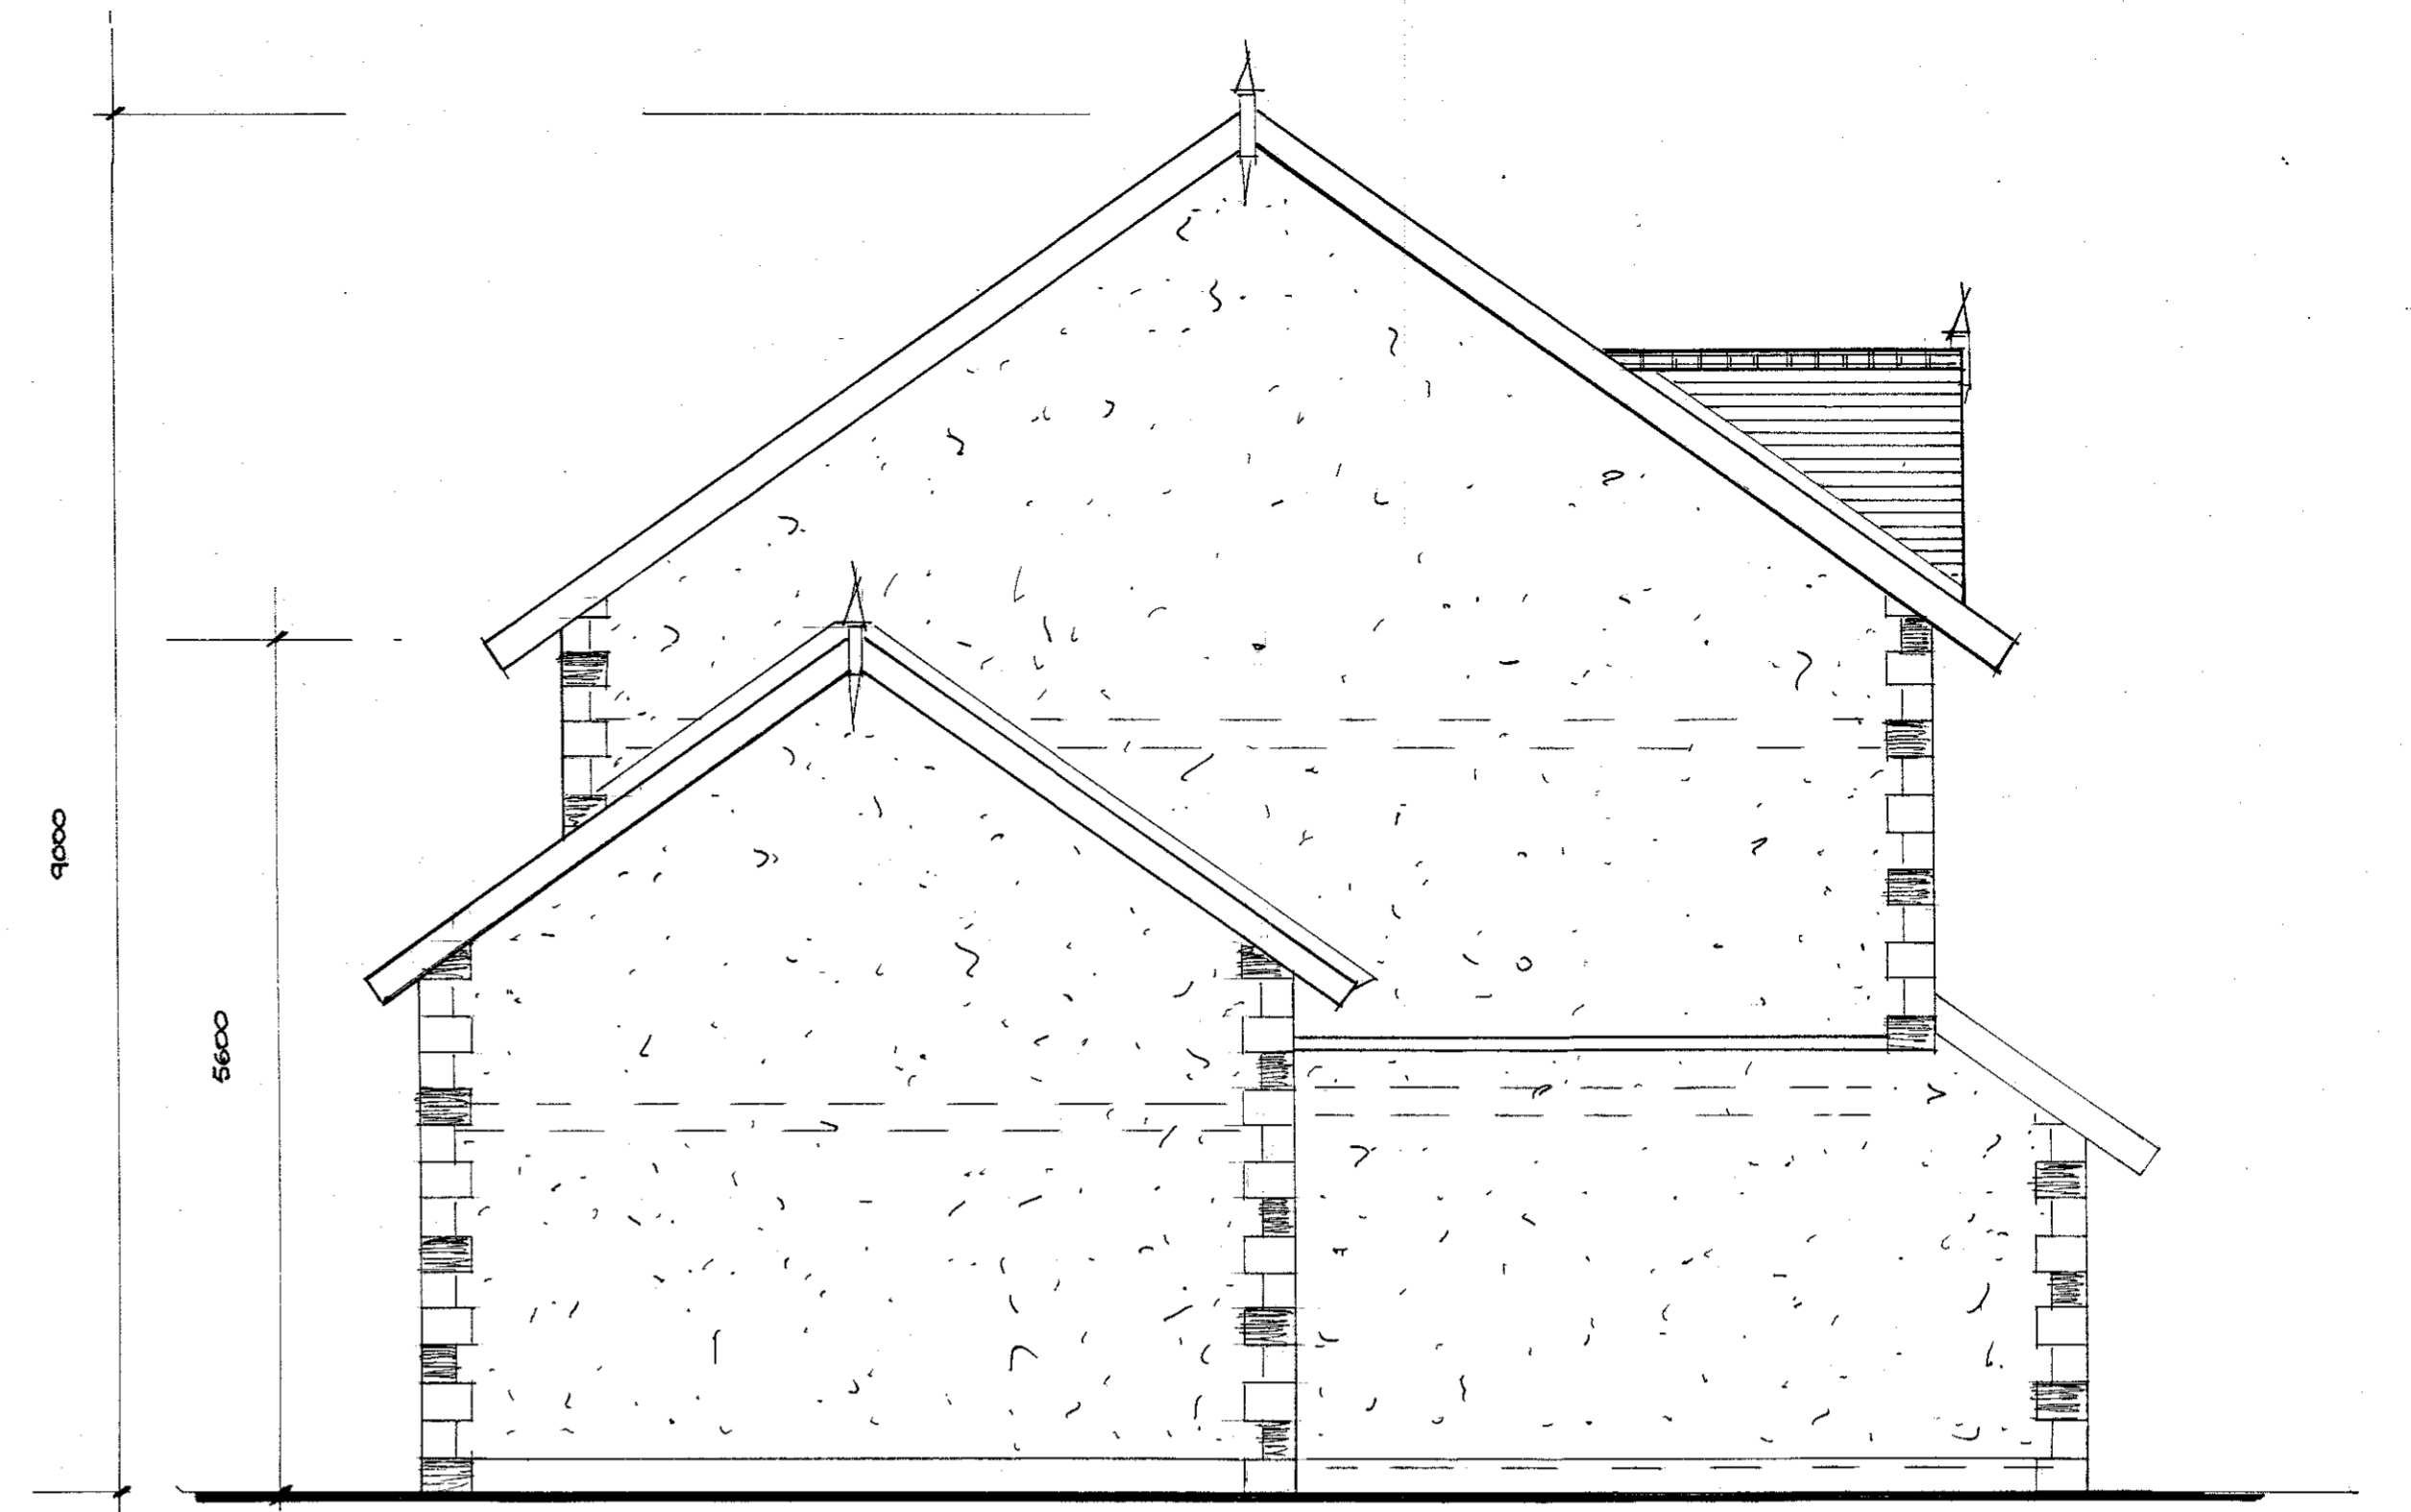


e a s t



s o u t h



w e s t

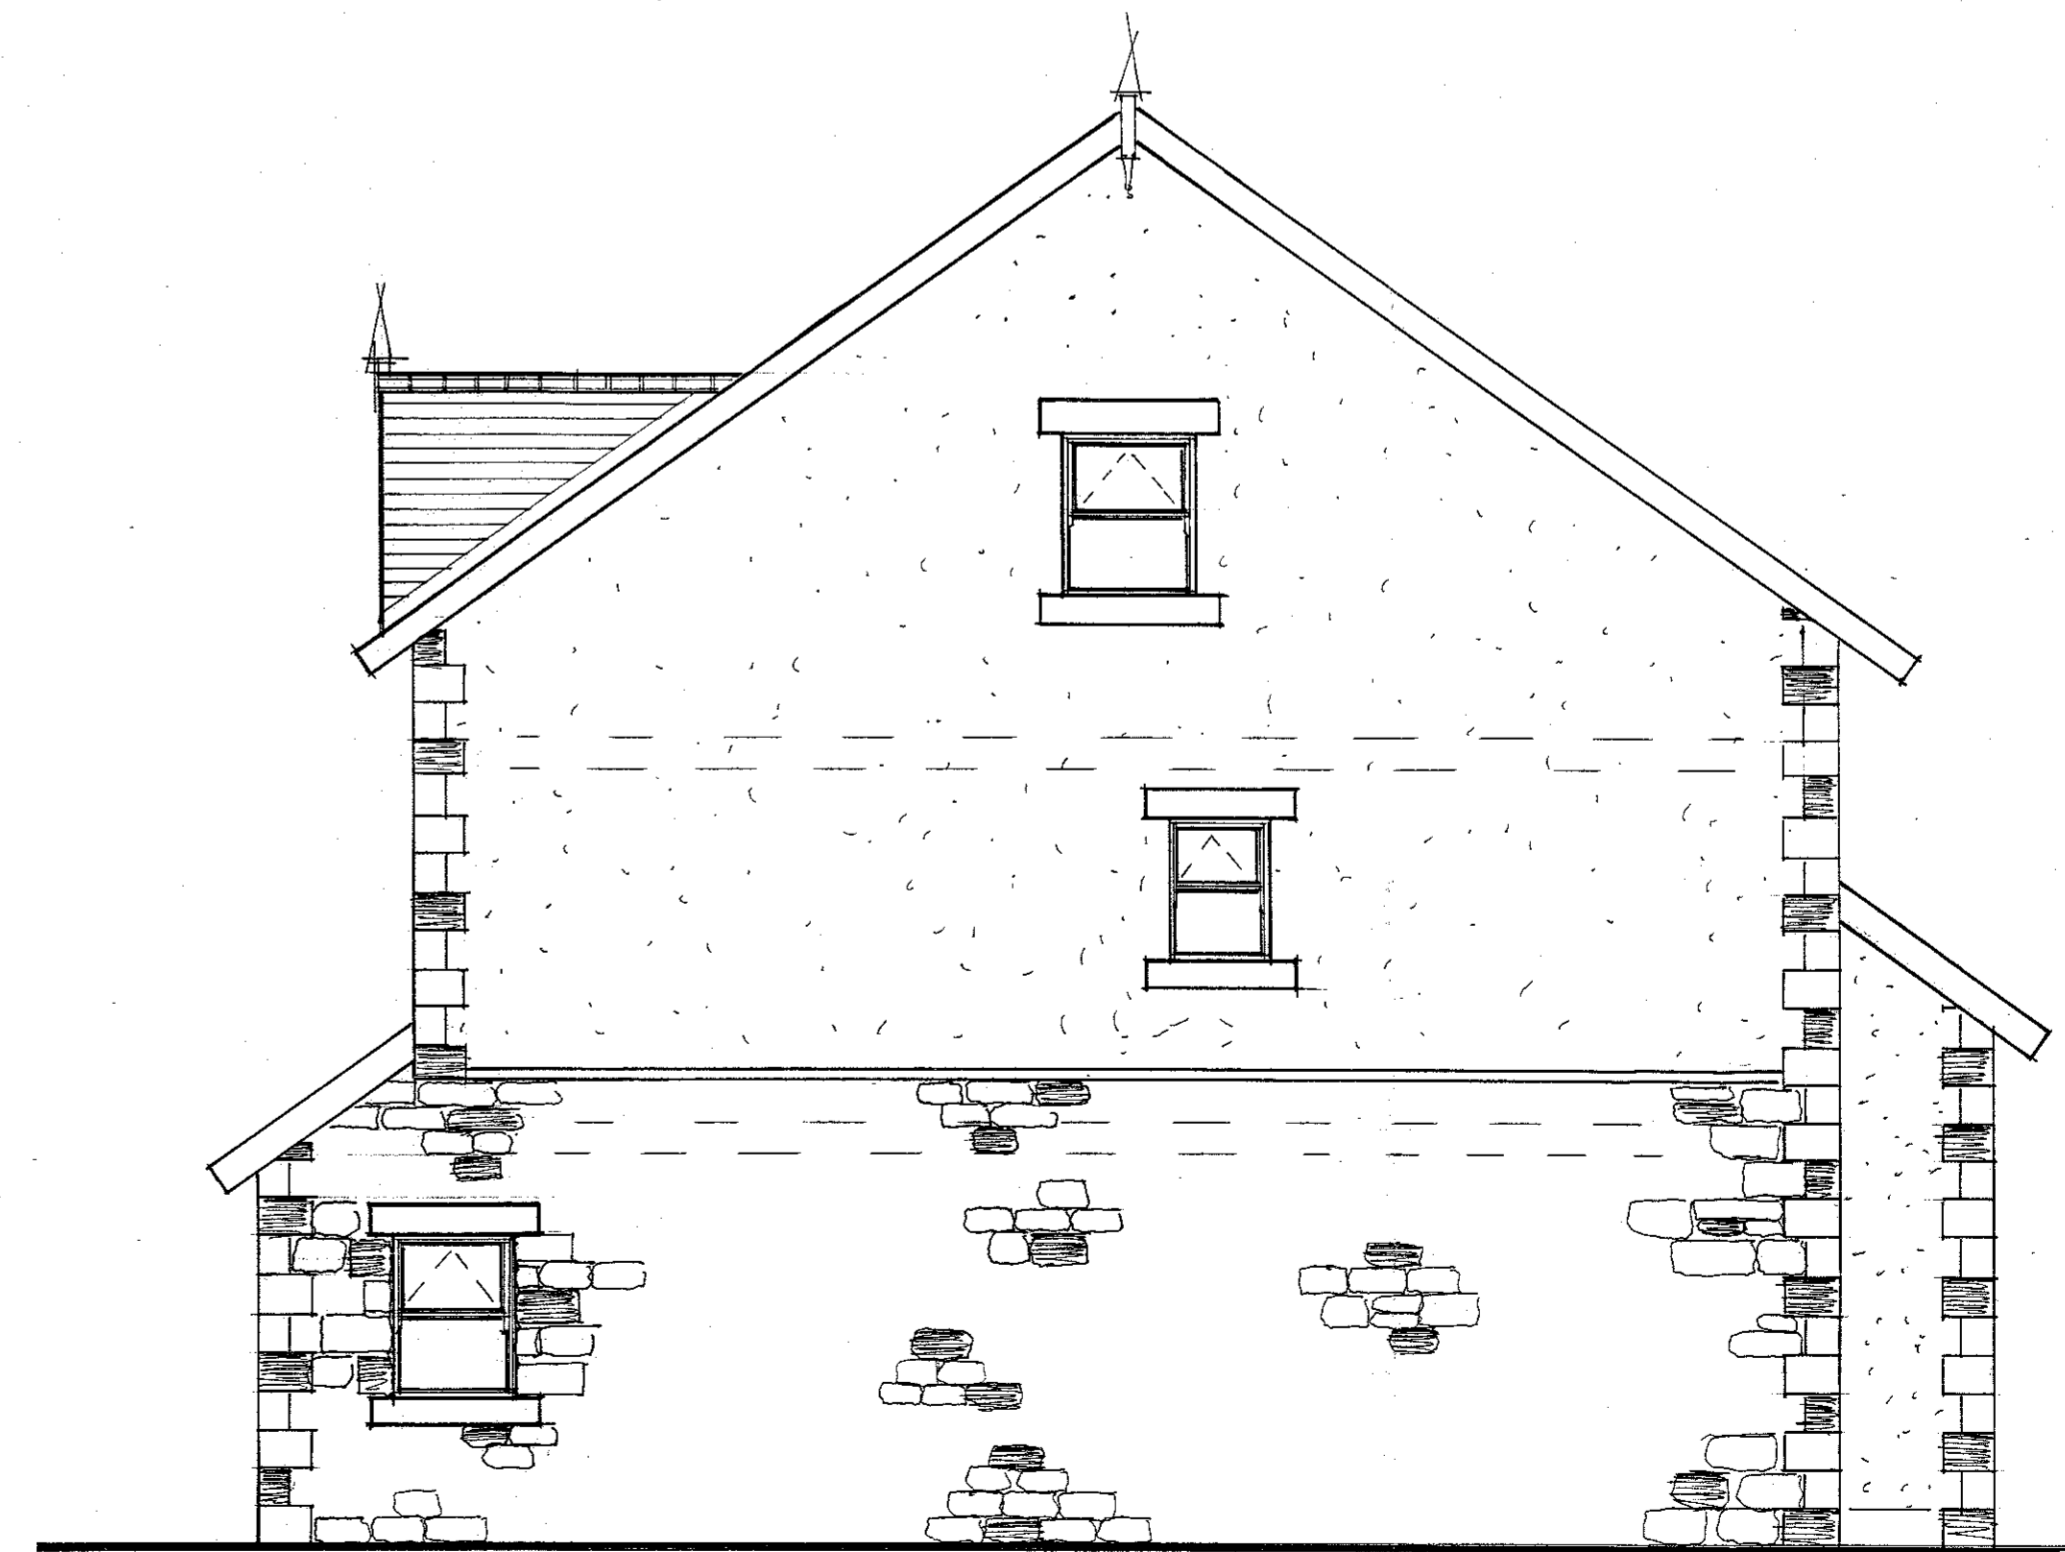

n o r t h

320181179P

S.J.Bialecki Limited
Building Surveyors

Drawing no 6003

Scale 1:50

Plot A Elevations

Proposed
Residential Development
On Land At
Ribblesdale View
Chatburn