




mezzanine floor

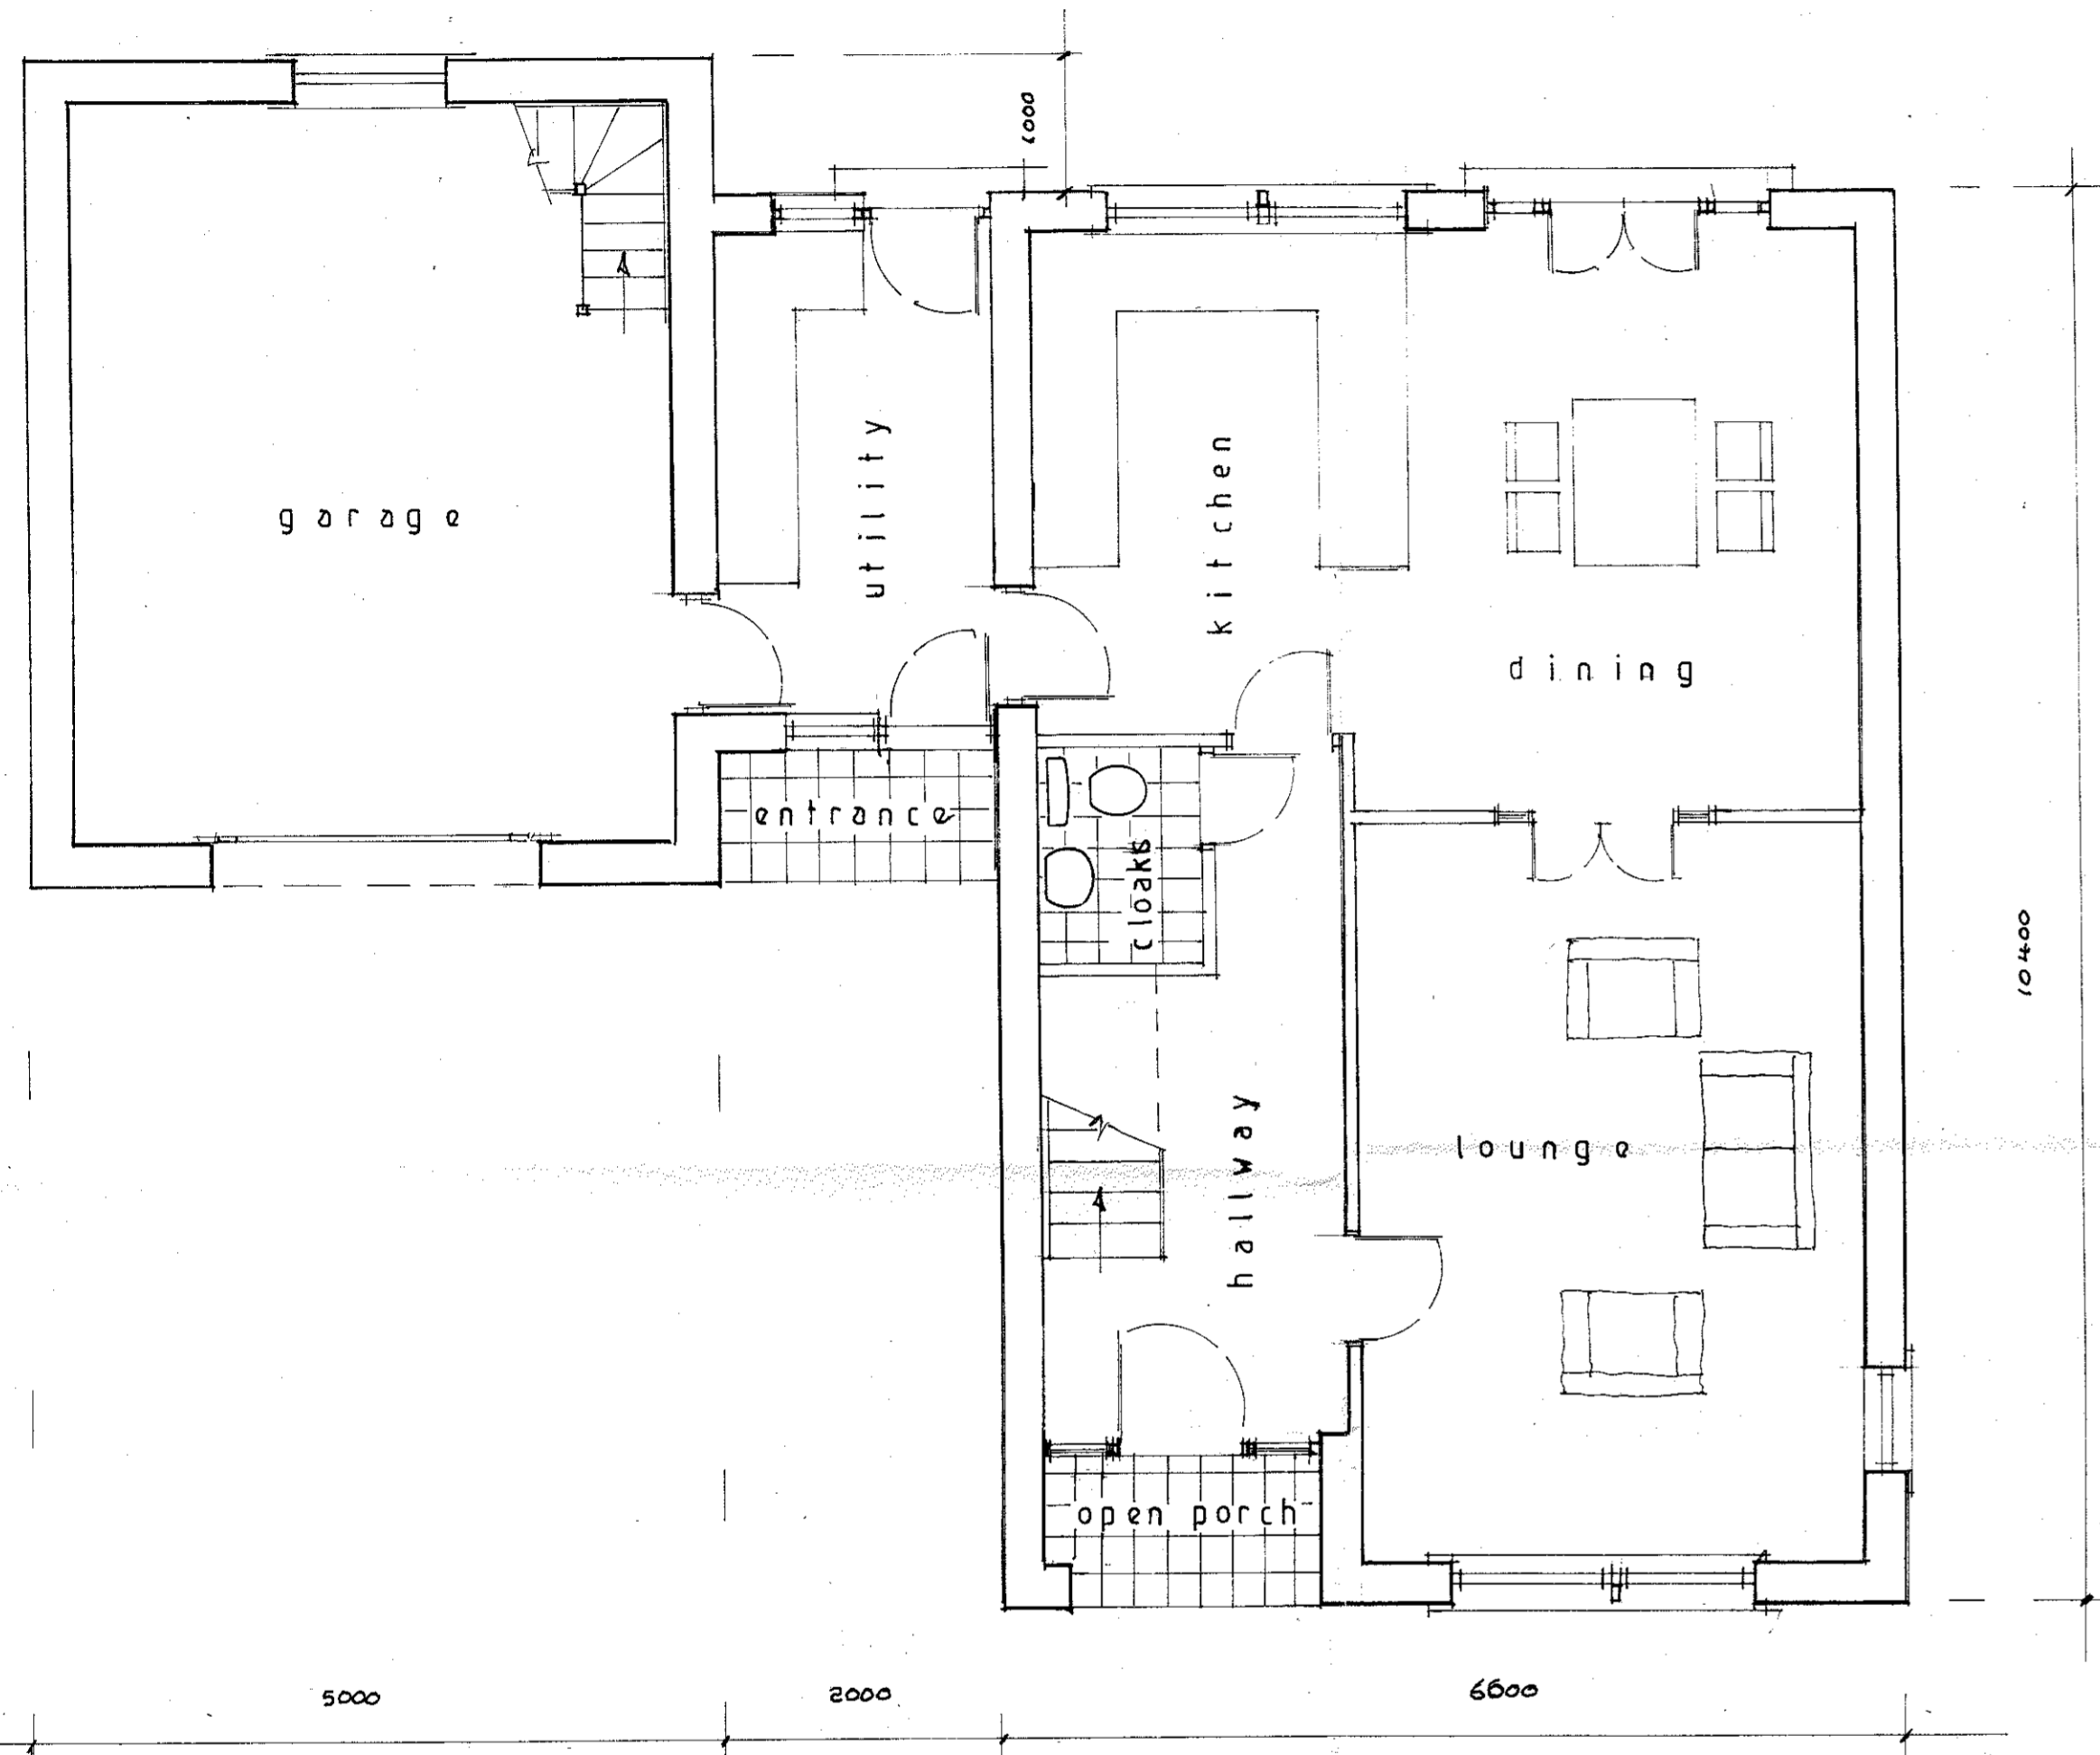

ground floor

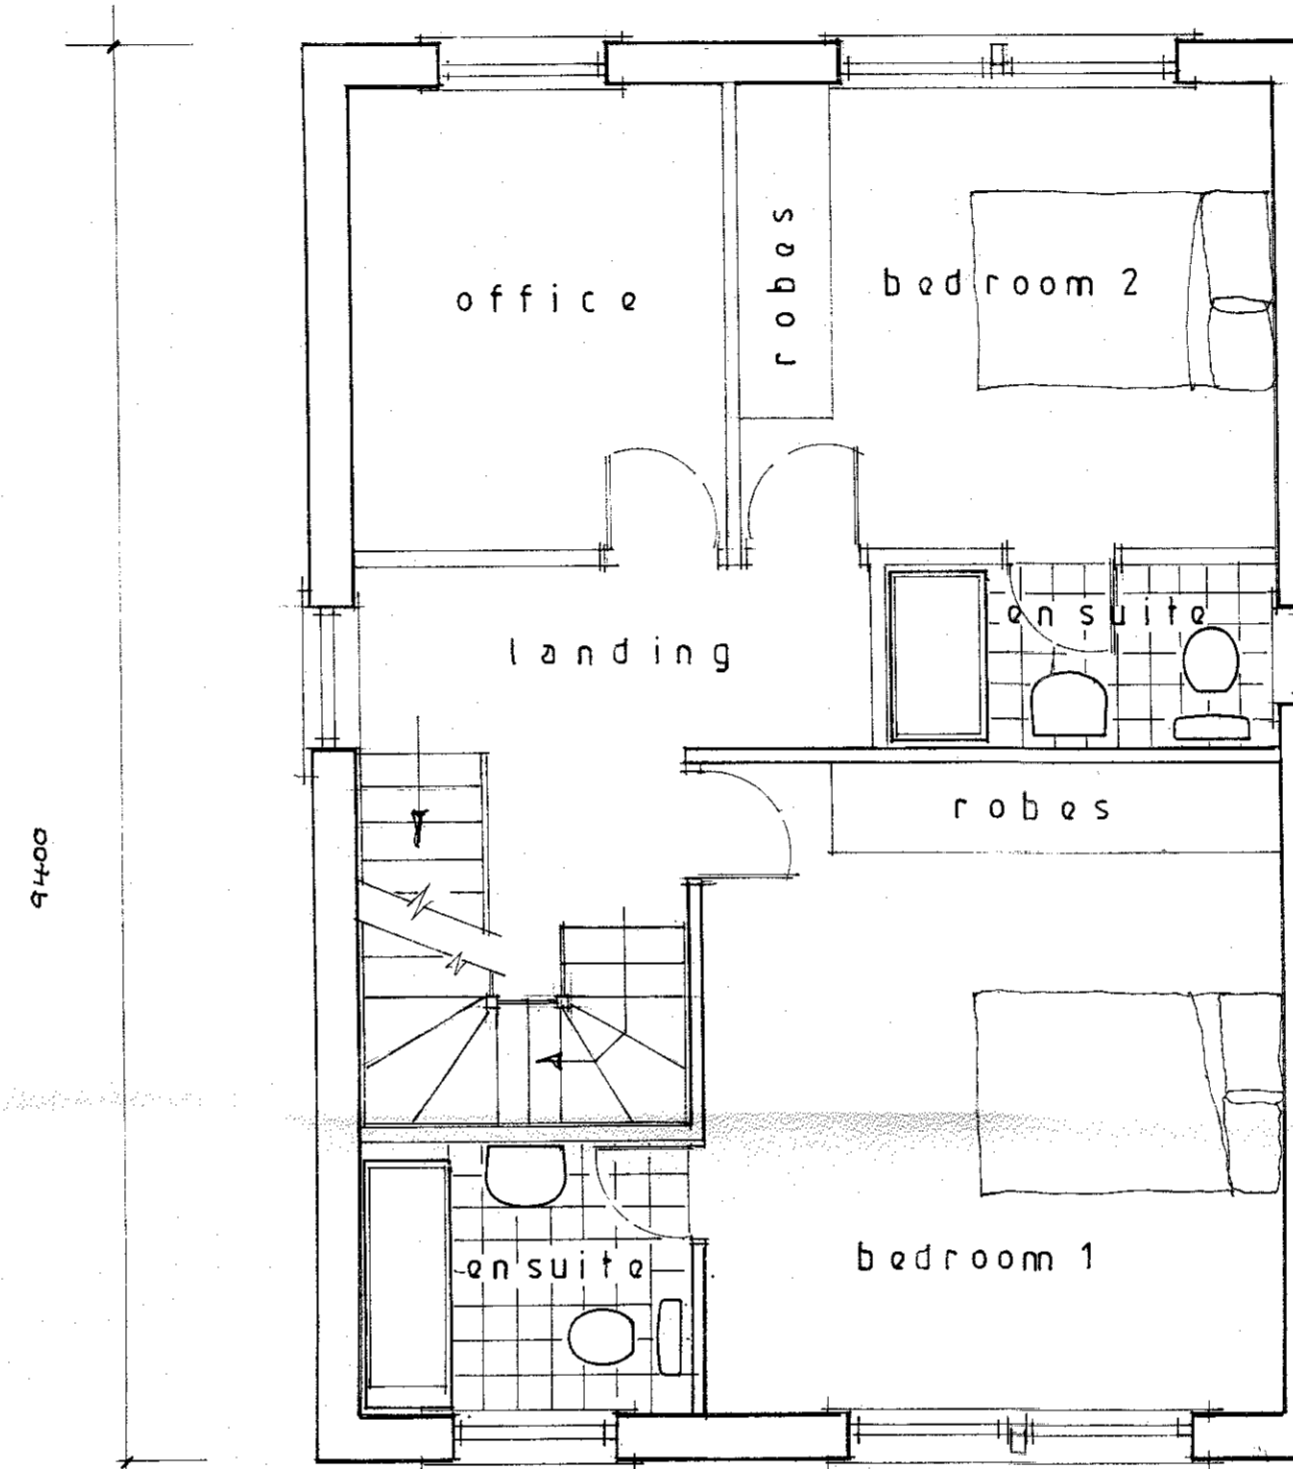

first floor

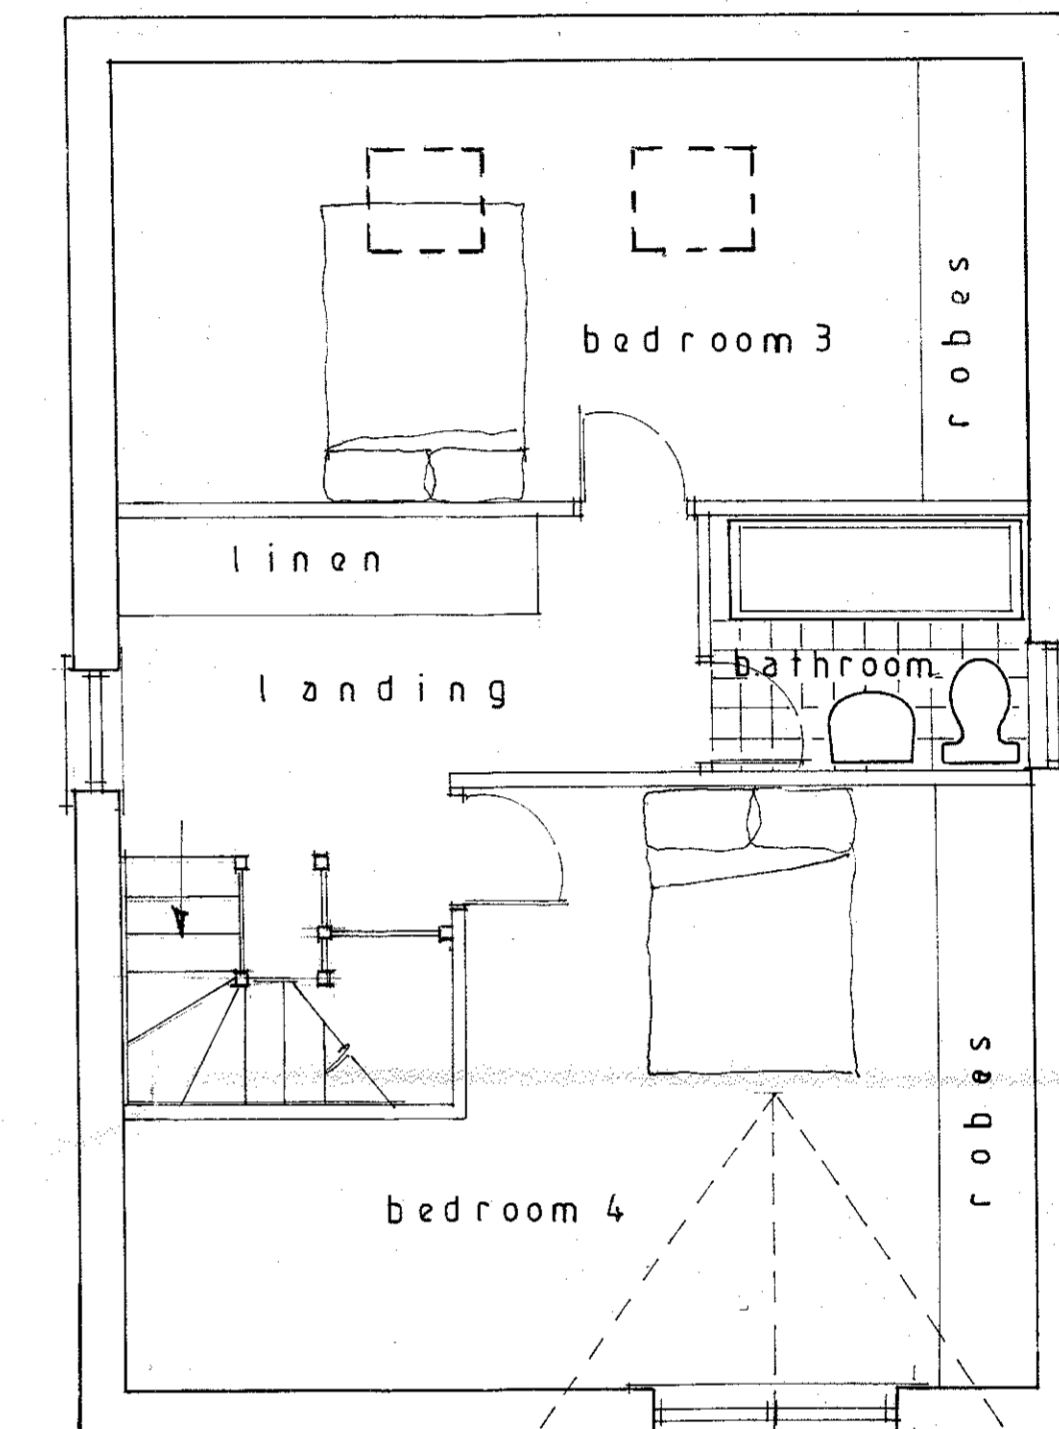

roof level

320181179P

S.J. Bialecki Limited  
Building Surveyors

Drawing no 6004

Scale 1:50

Plot 'A' Floor Layouts

Proposed  
Residential Development  
On Land At  
Ribblesdale View  
Chatburn