


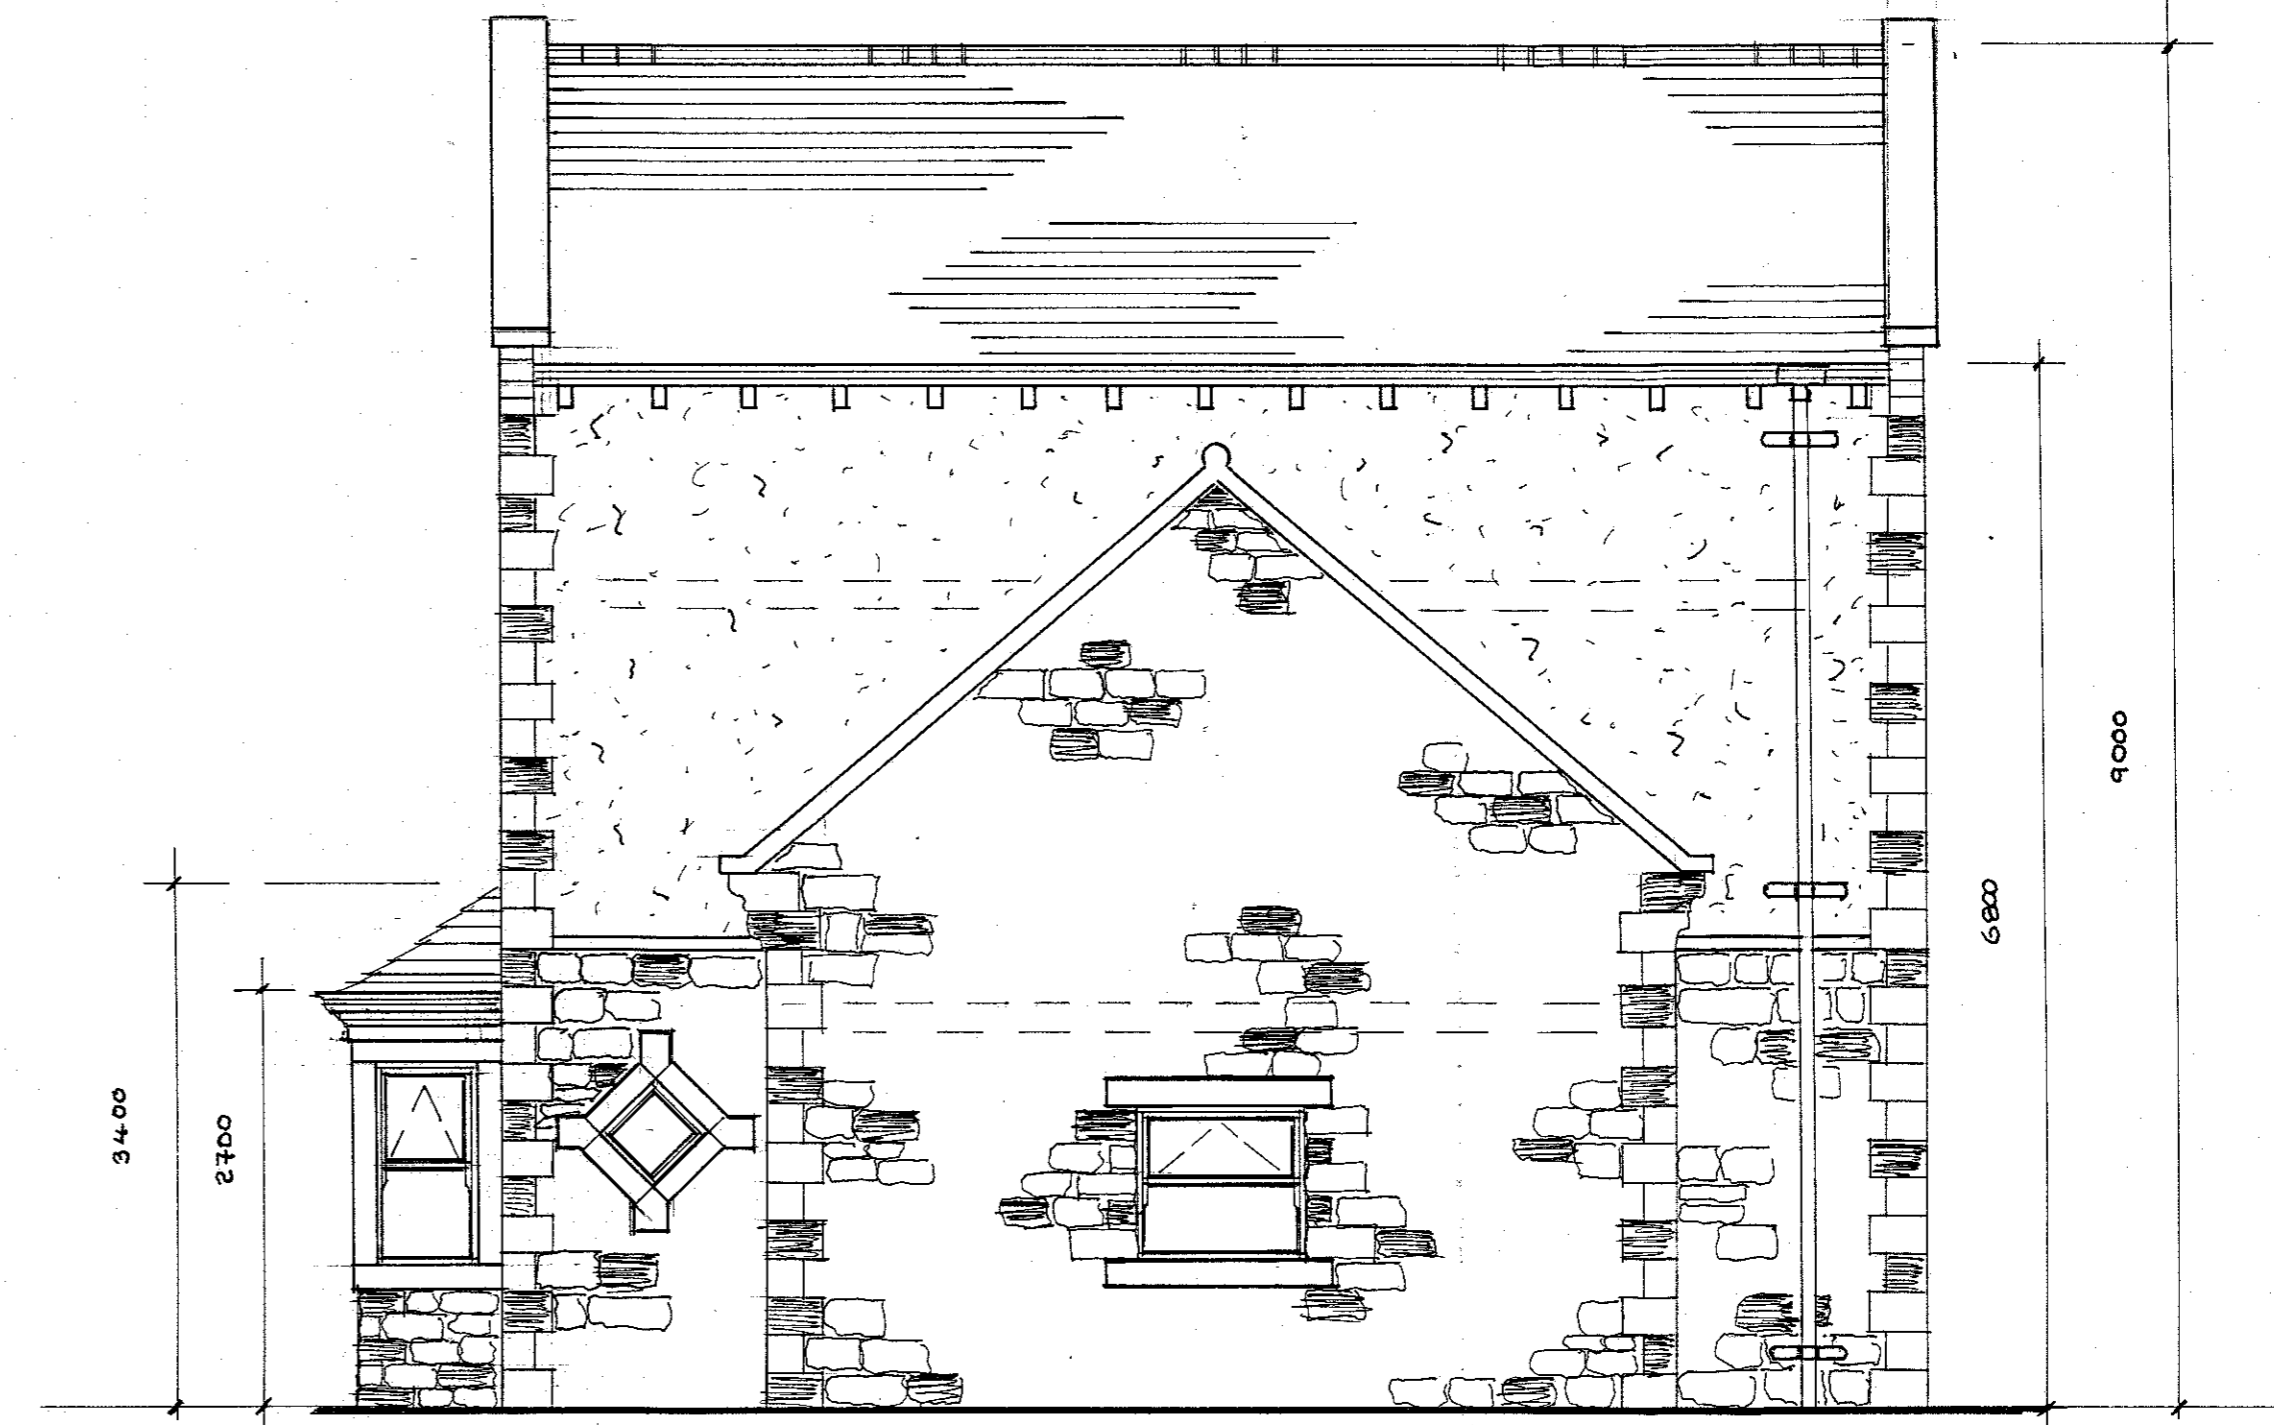


e a s t



n o r t h



w e s t

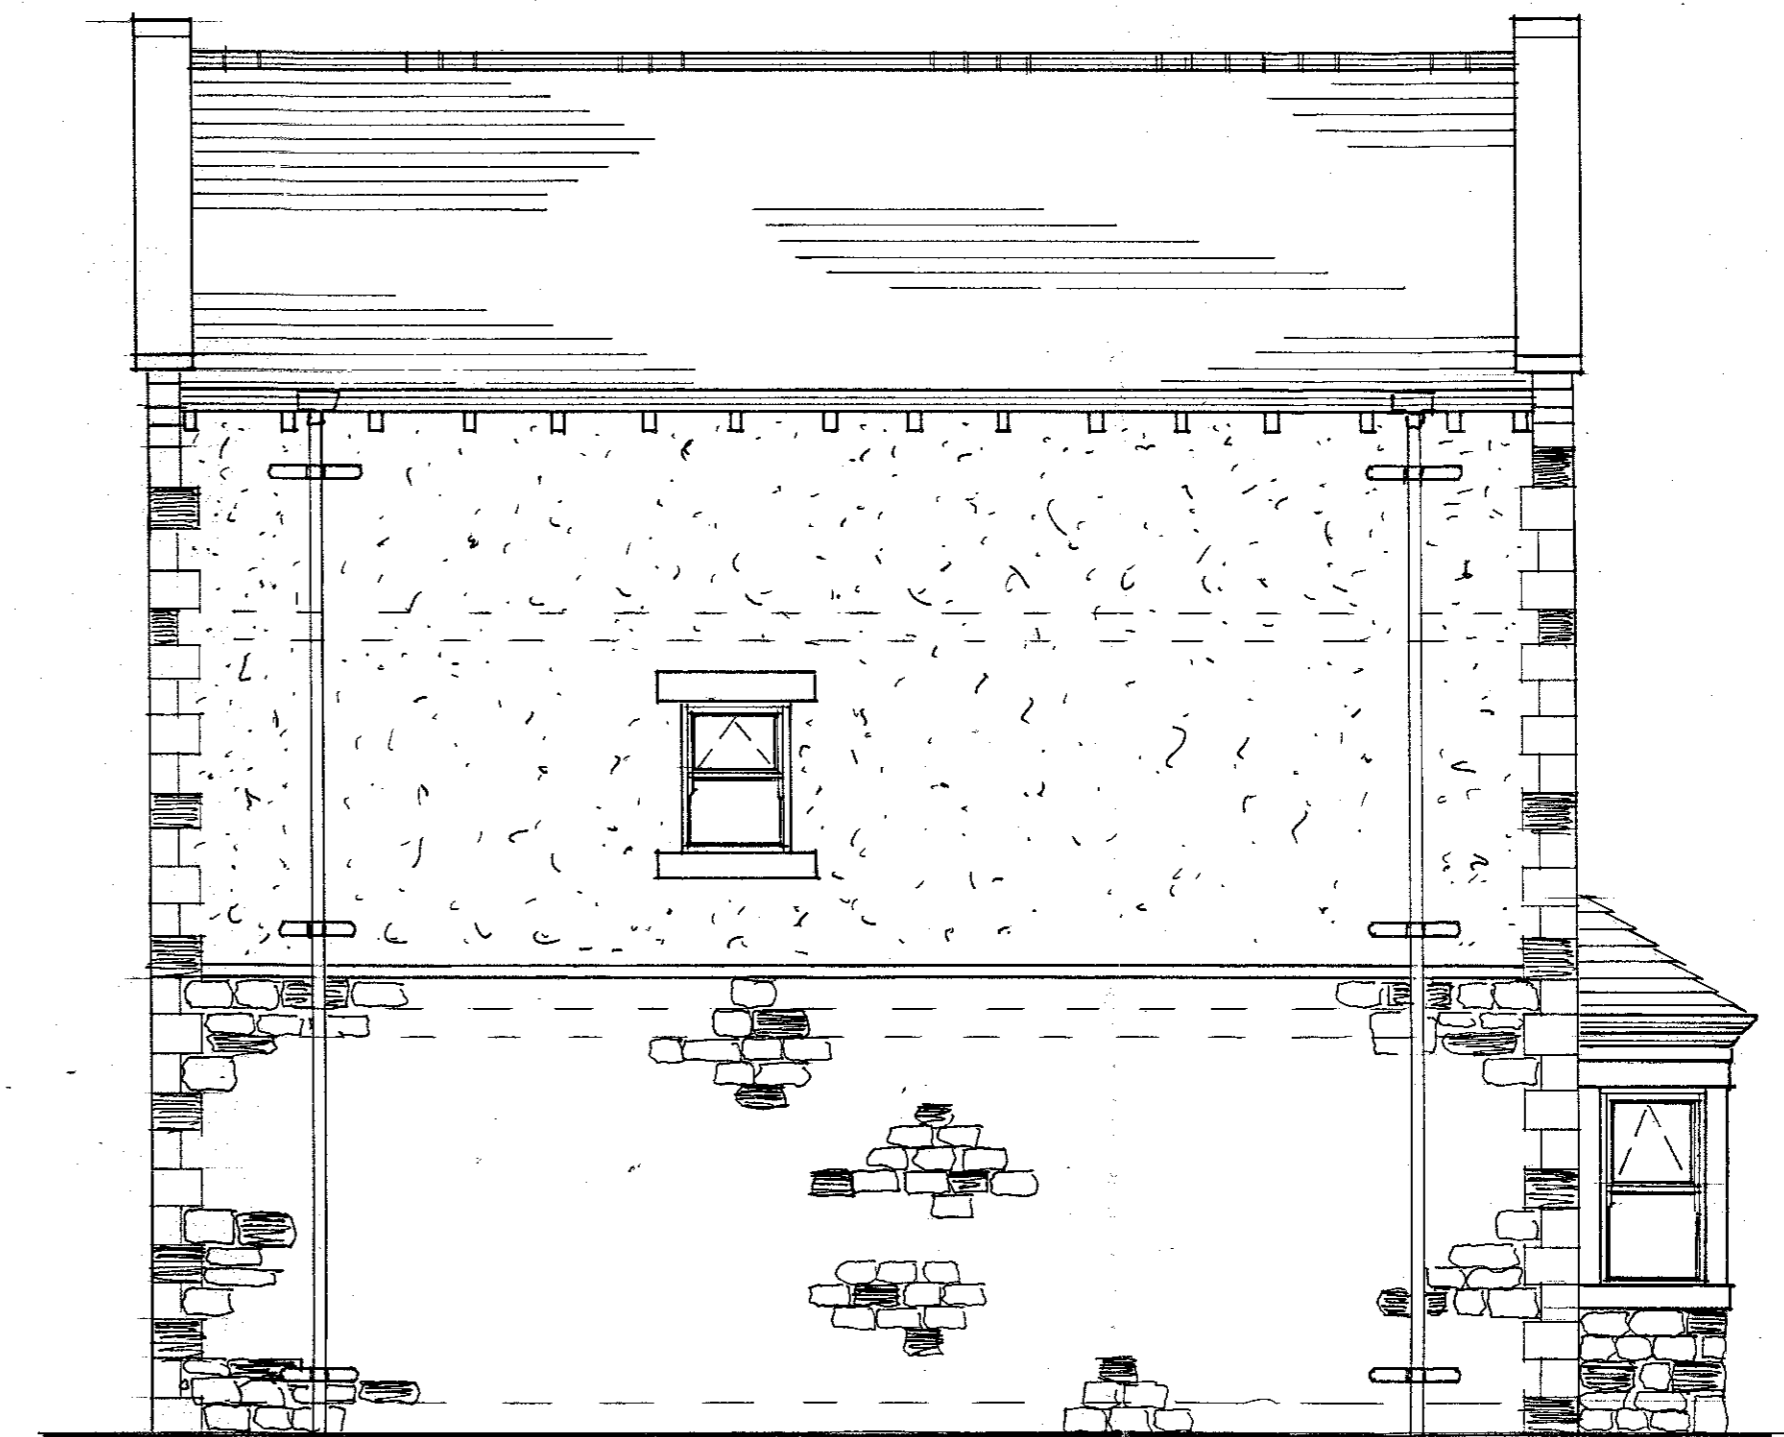

s o u t h

320181179P

S.J. Biatecki Limited
Building Surveyors

Drawing no 6005

Scale 1:50

Plot B Elevations

Proposed
Residential Development
On Land At
Ribblesdale View
Chatburn