



ground floor

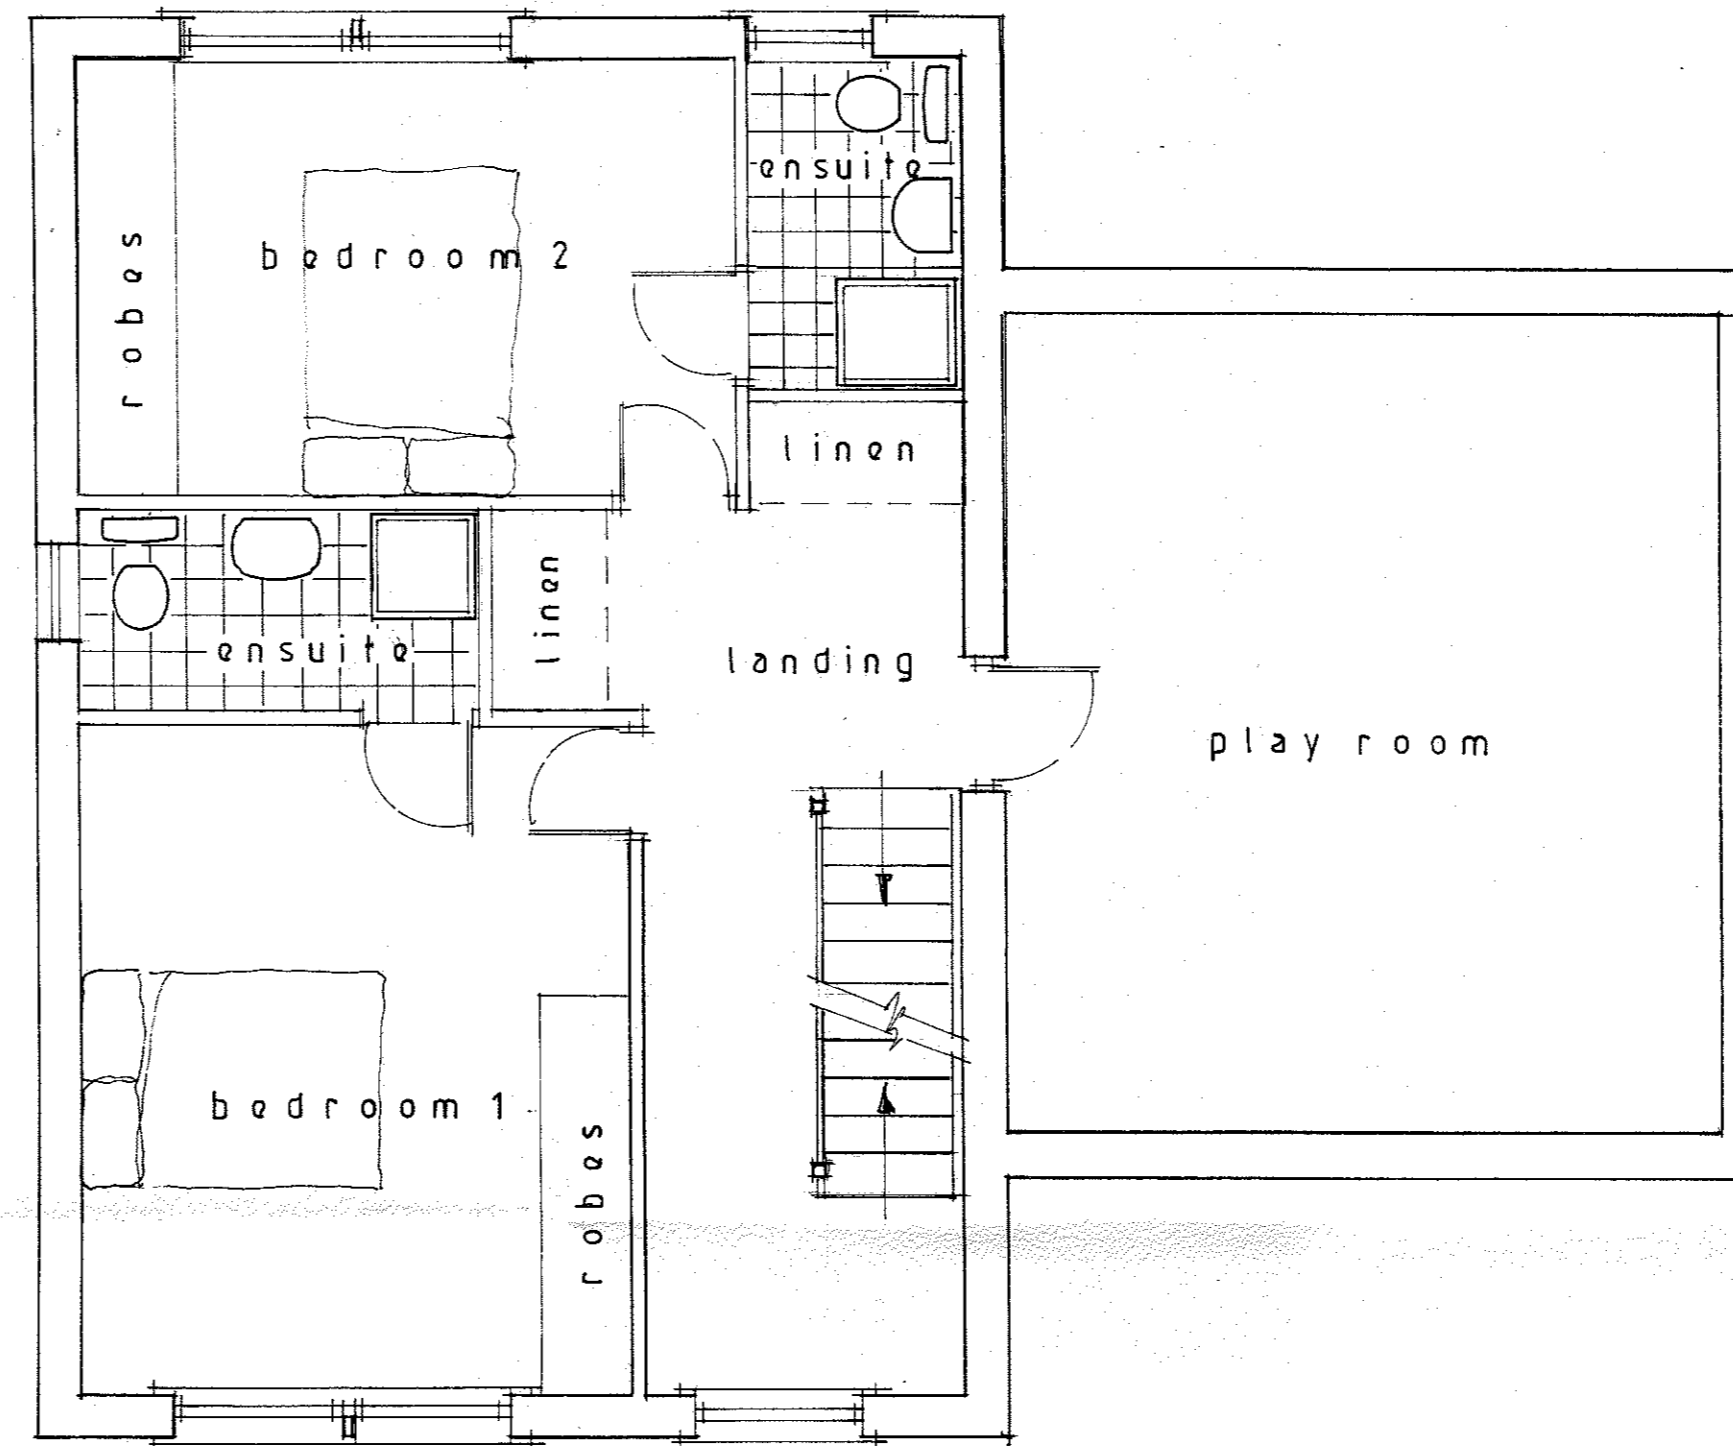

first floor

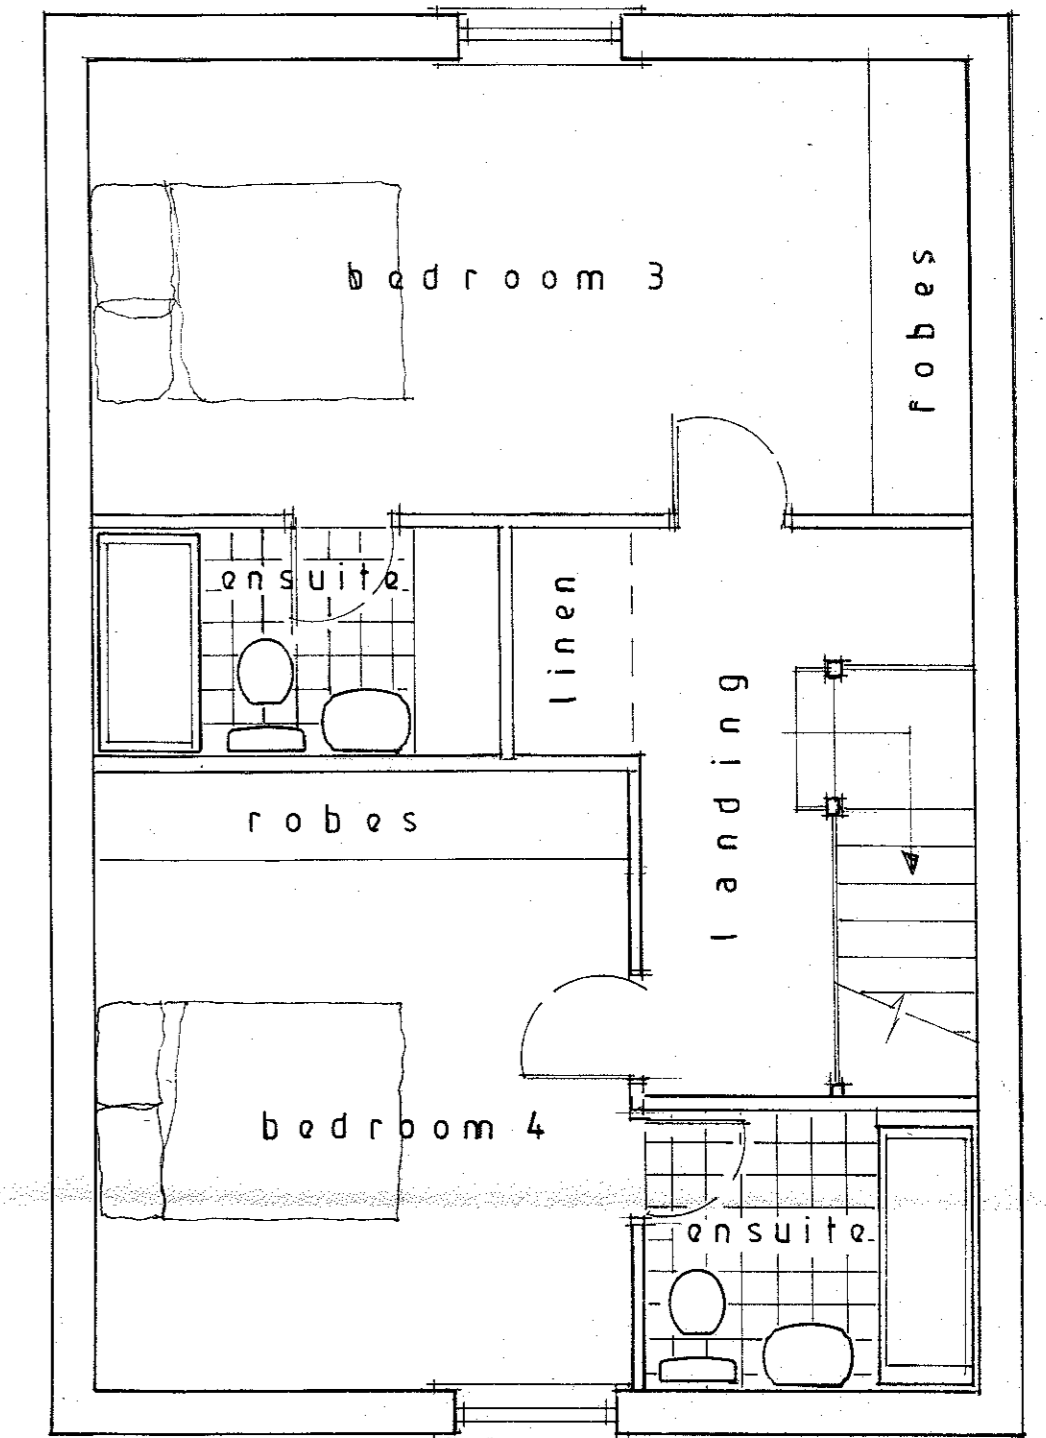

roof level

320181179P

S.J. Biatacki Limited
Building Surveyors

Drawing no 6006

Scale 1:50

Plot B. Floor Layouts

Proposed
Residential Development
On Land At
Ribblesdale View
Chatburn