



north west

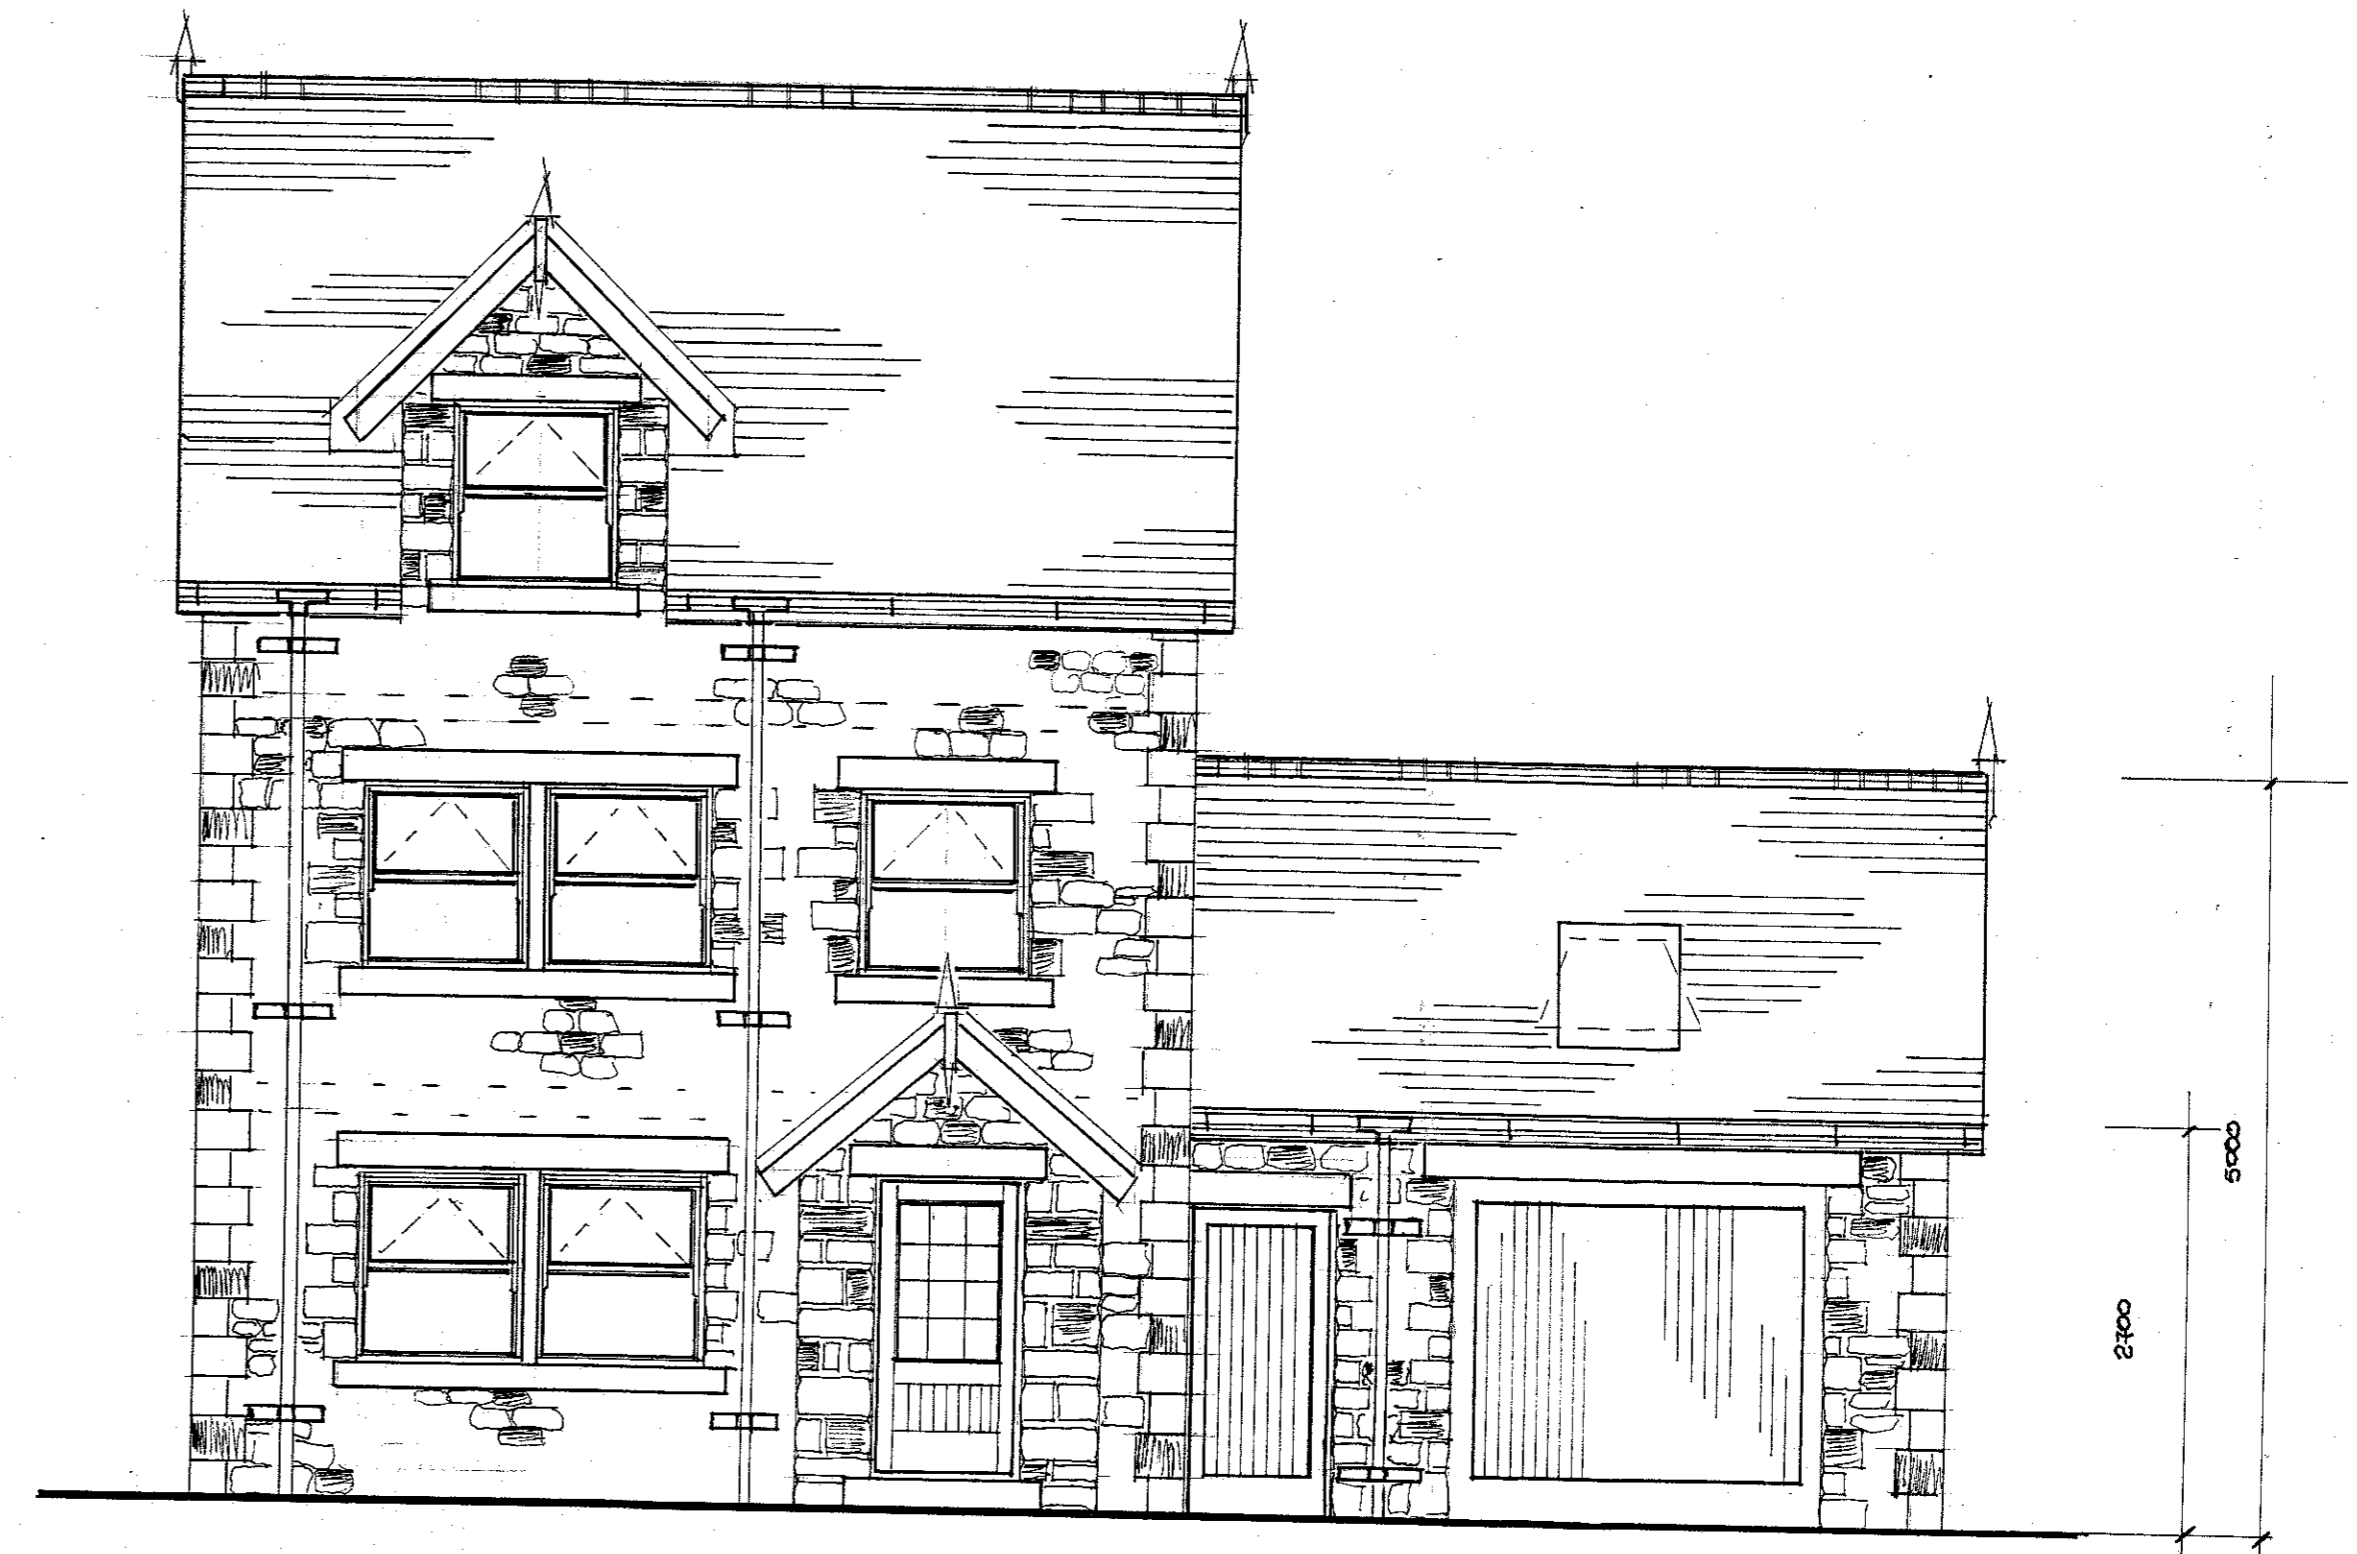

north east

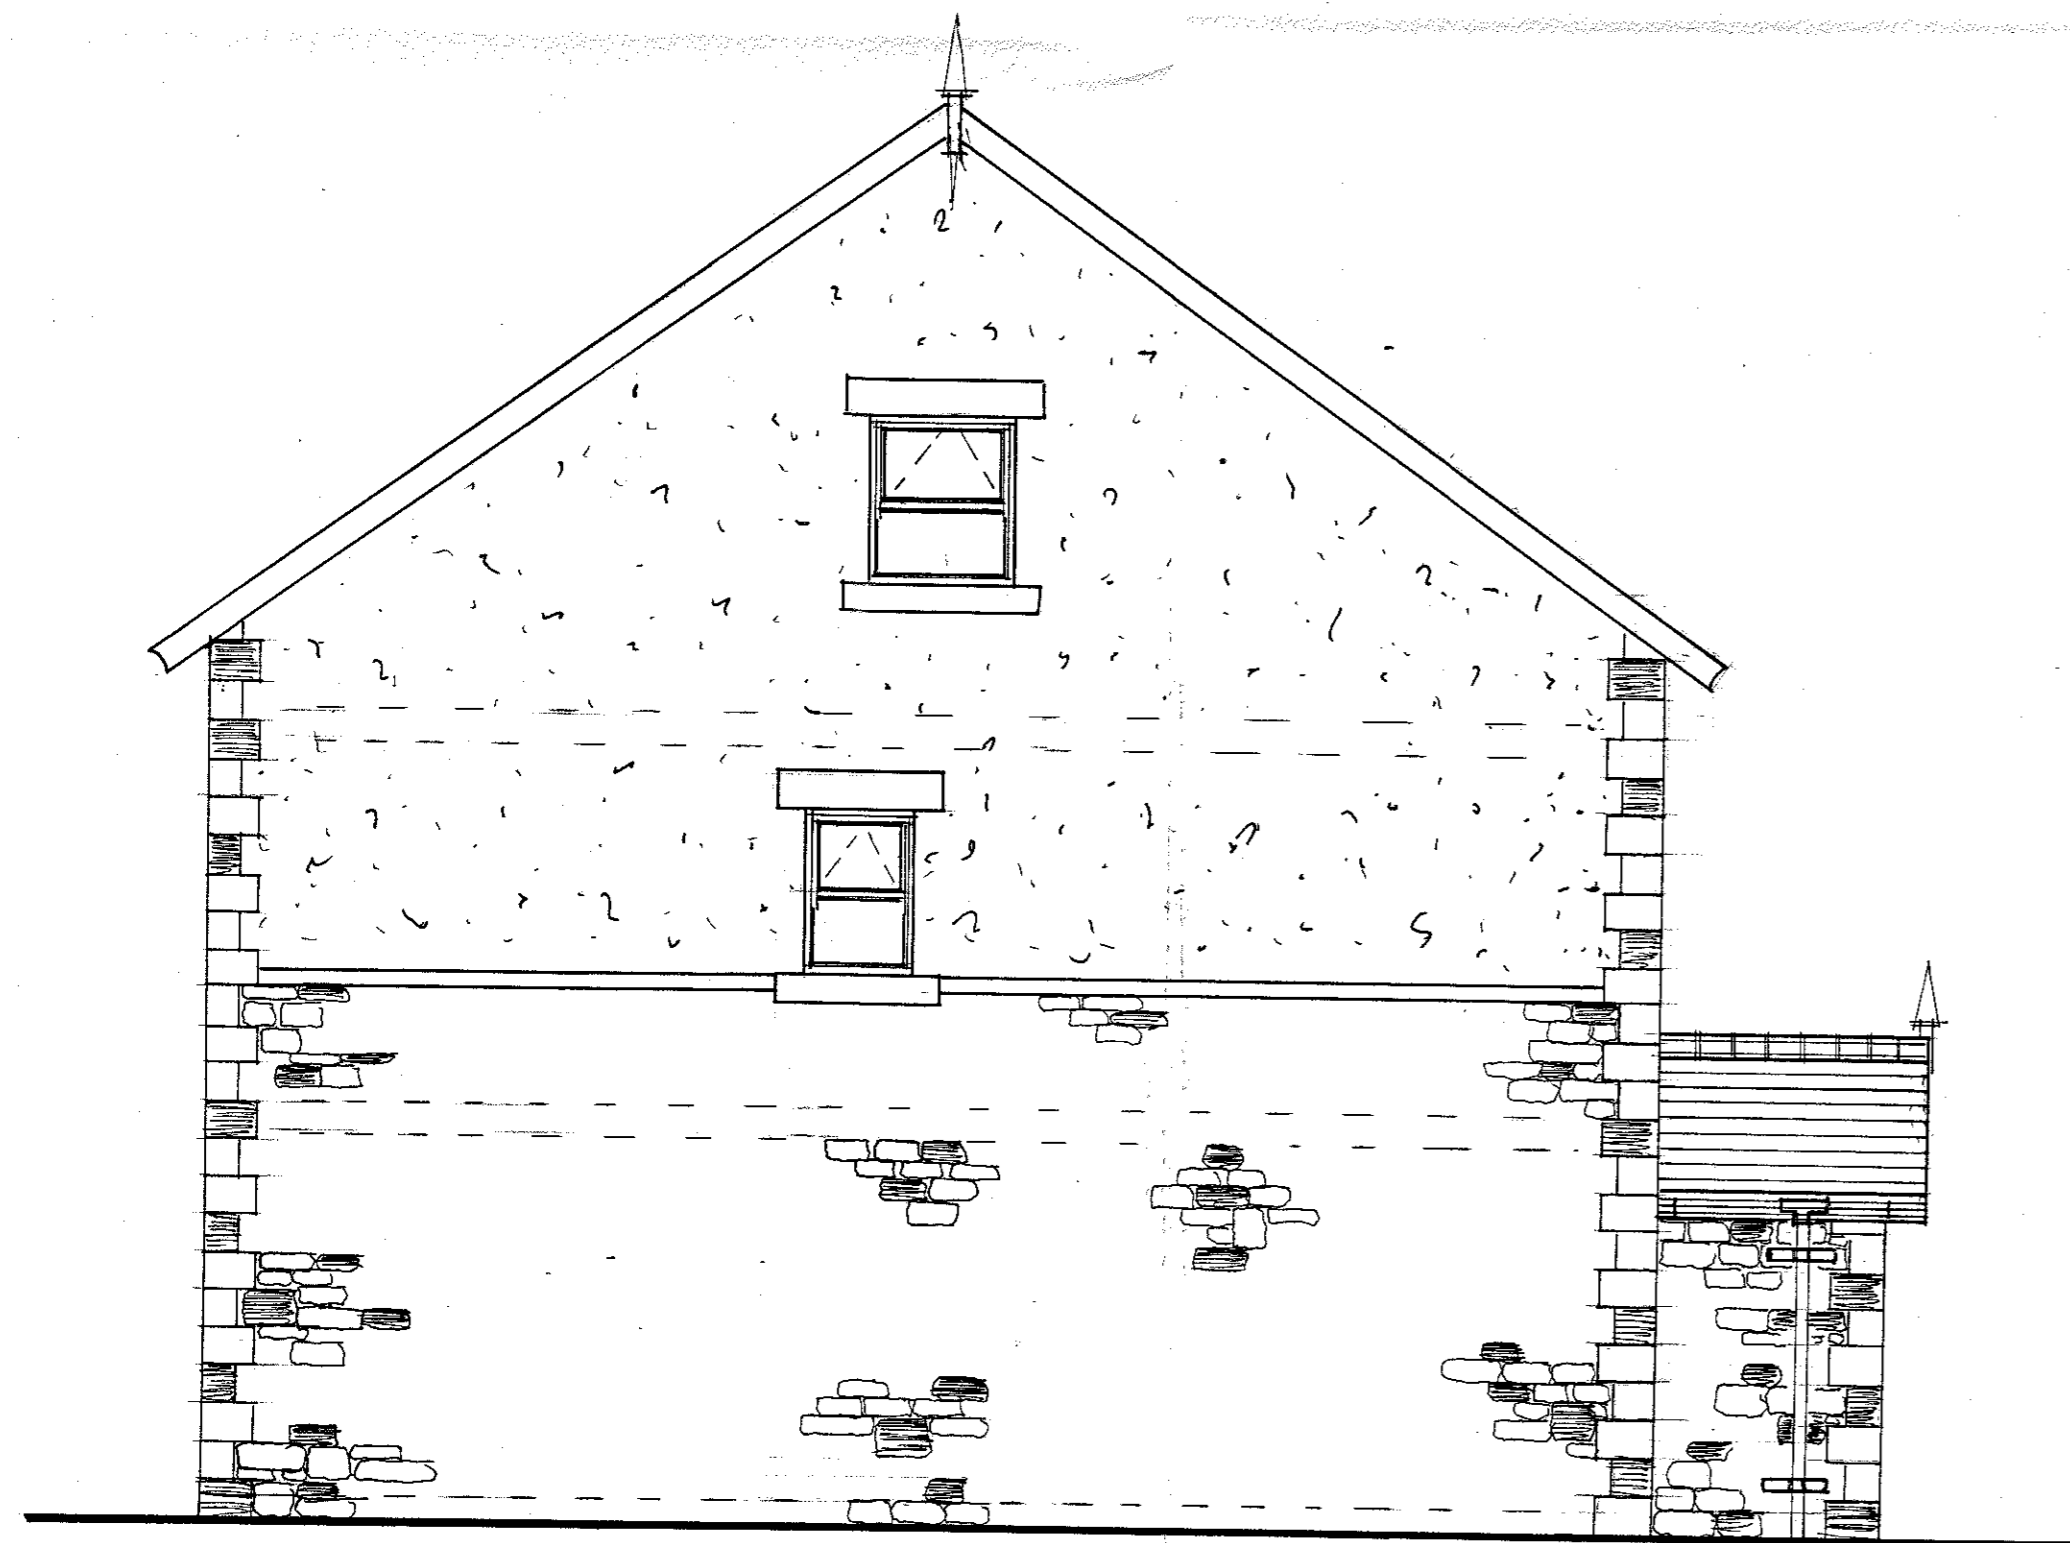

south east



south west

S.J. Bialecki Limited Building Surveyors
Drawing no 6003
Scale 1:50
Plot C Elevations
Proposed Residential Development On Land At Ribblesdale View Chatburn