



g r o u n d f l o o r

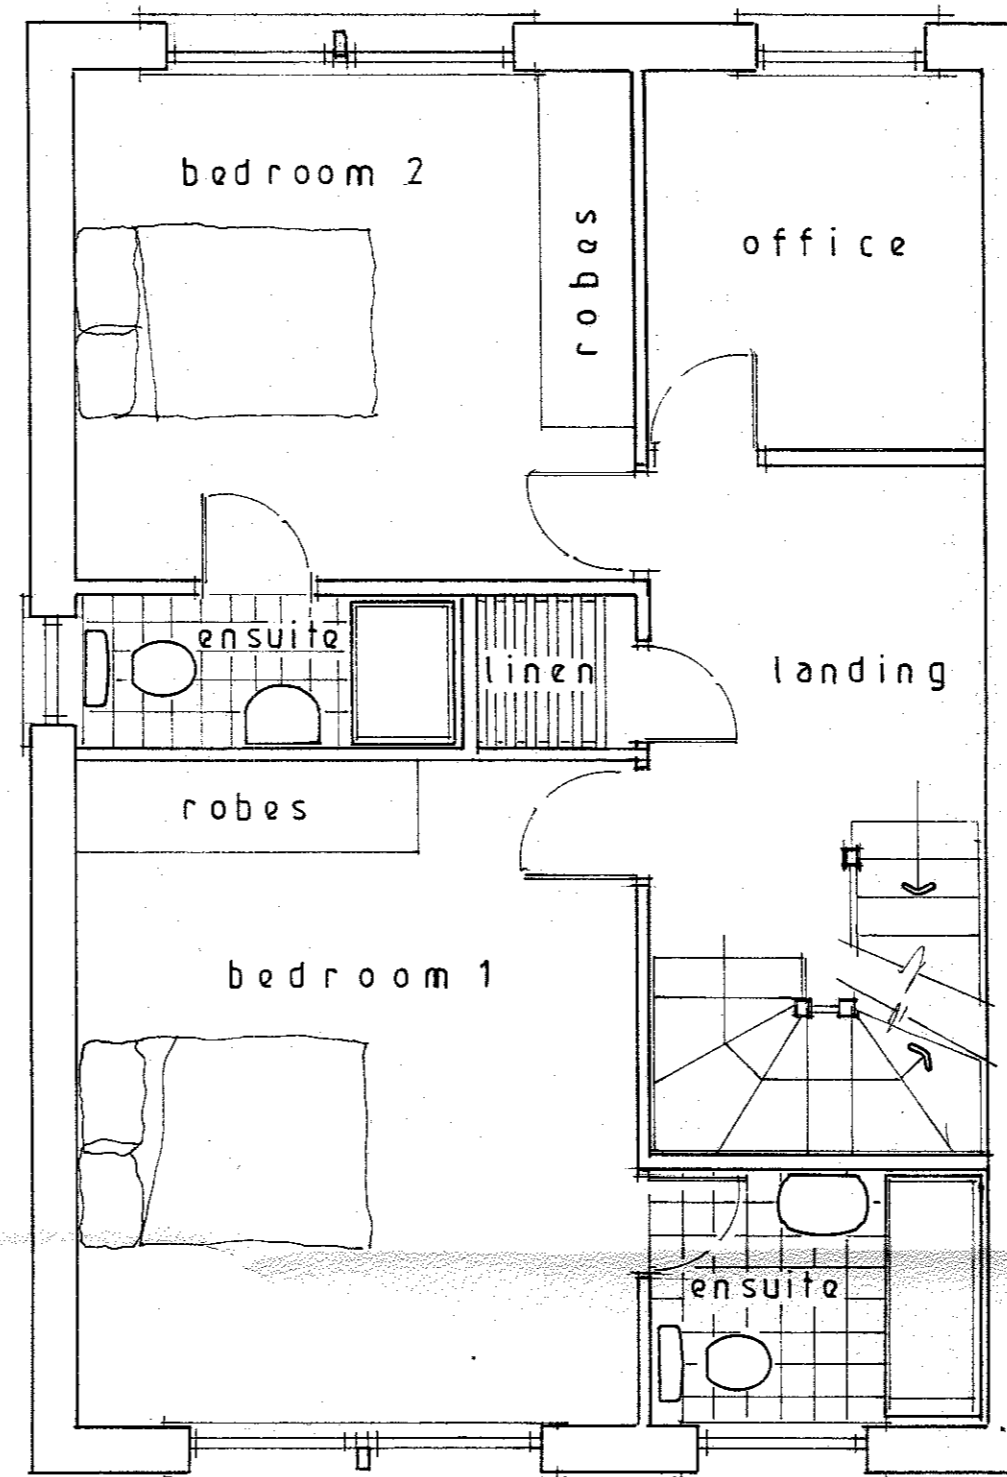

f i r s t f l o o r

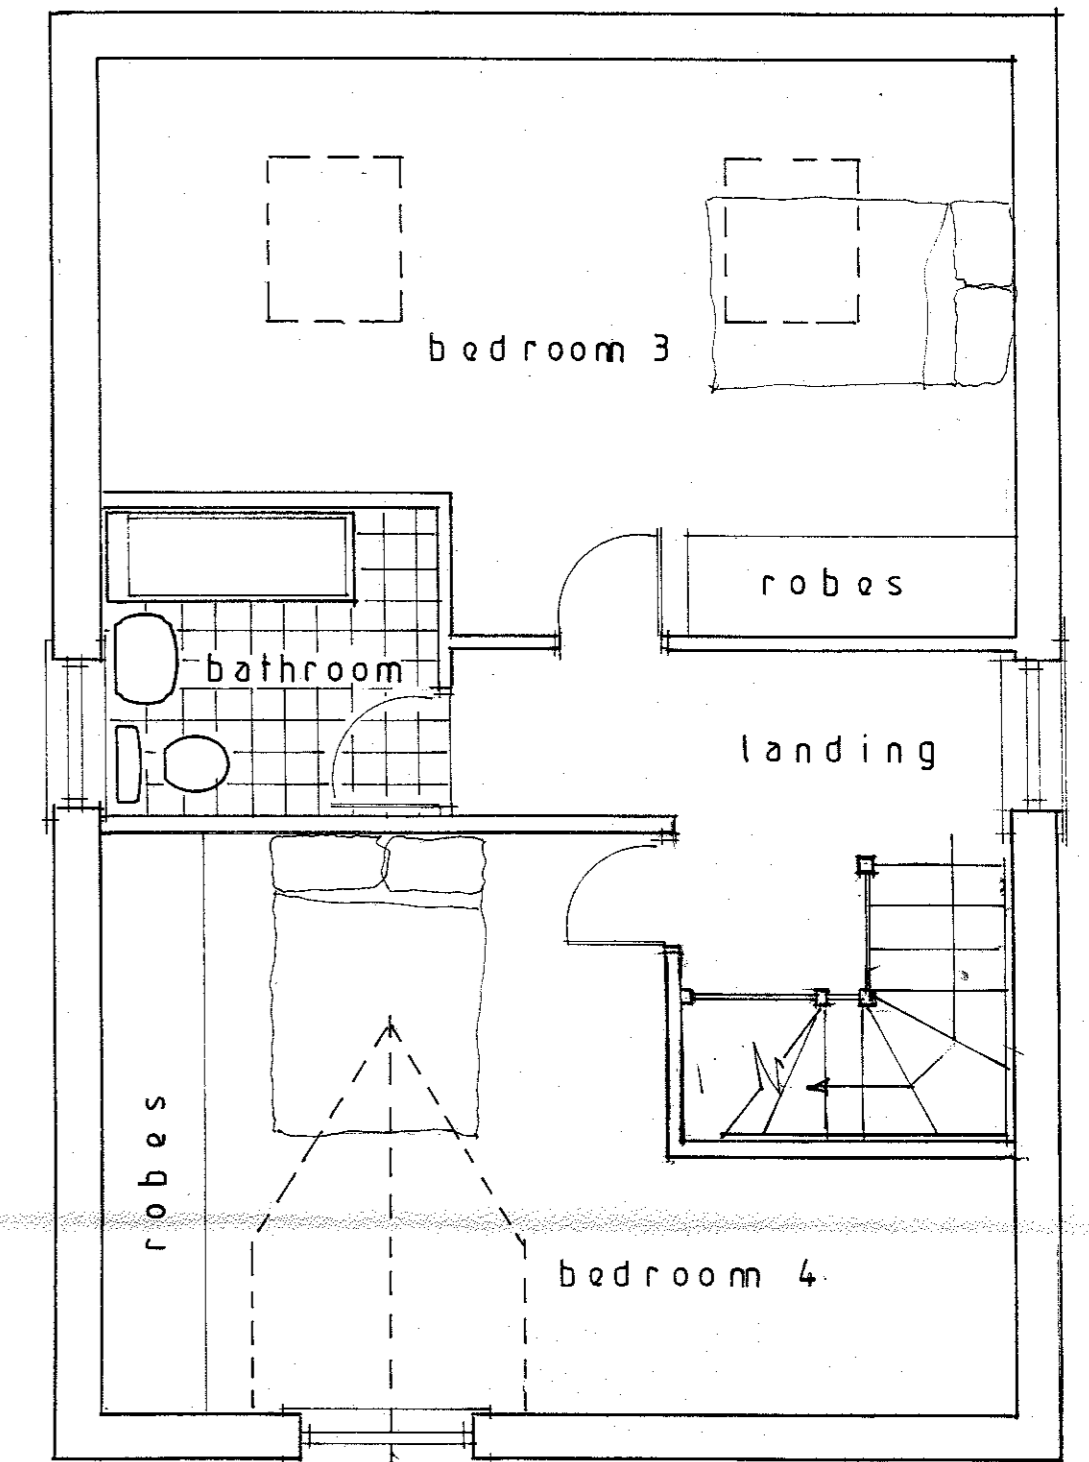

r o o f l e v e l

320181179P

S.J. Bialecki Limited  
Building Surveyors

Drawing no 6007

Scale 1:50

Plot C Floor Layouts

Proposed  
Residential Development  
Land At  
Ribblesdale View  
Chatburn