



w e s t

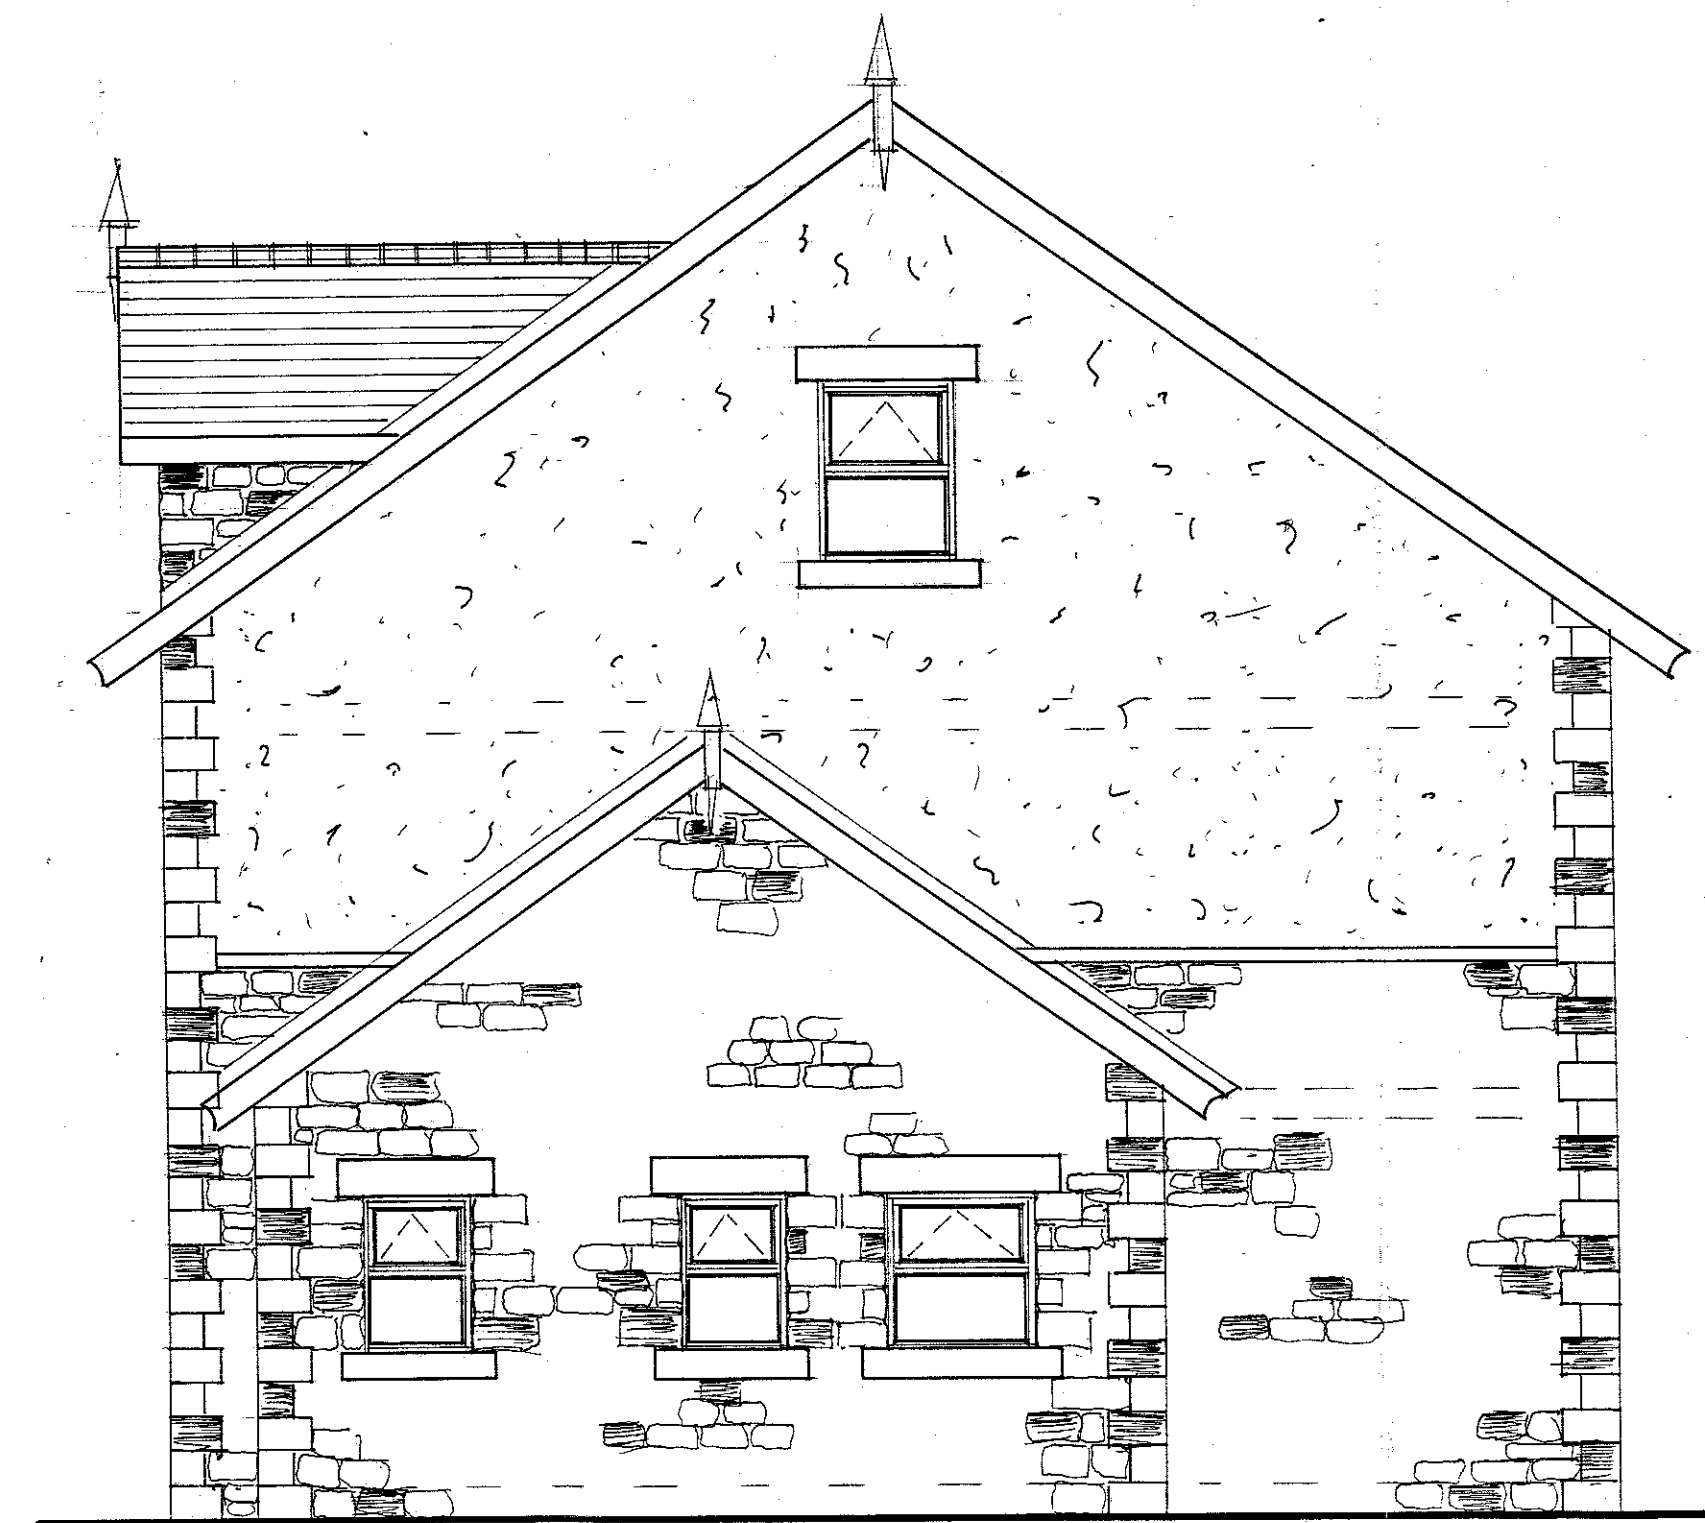

s o u t h



e a s t

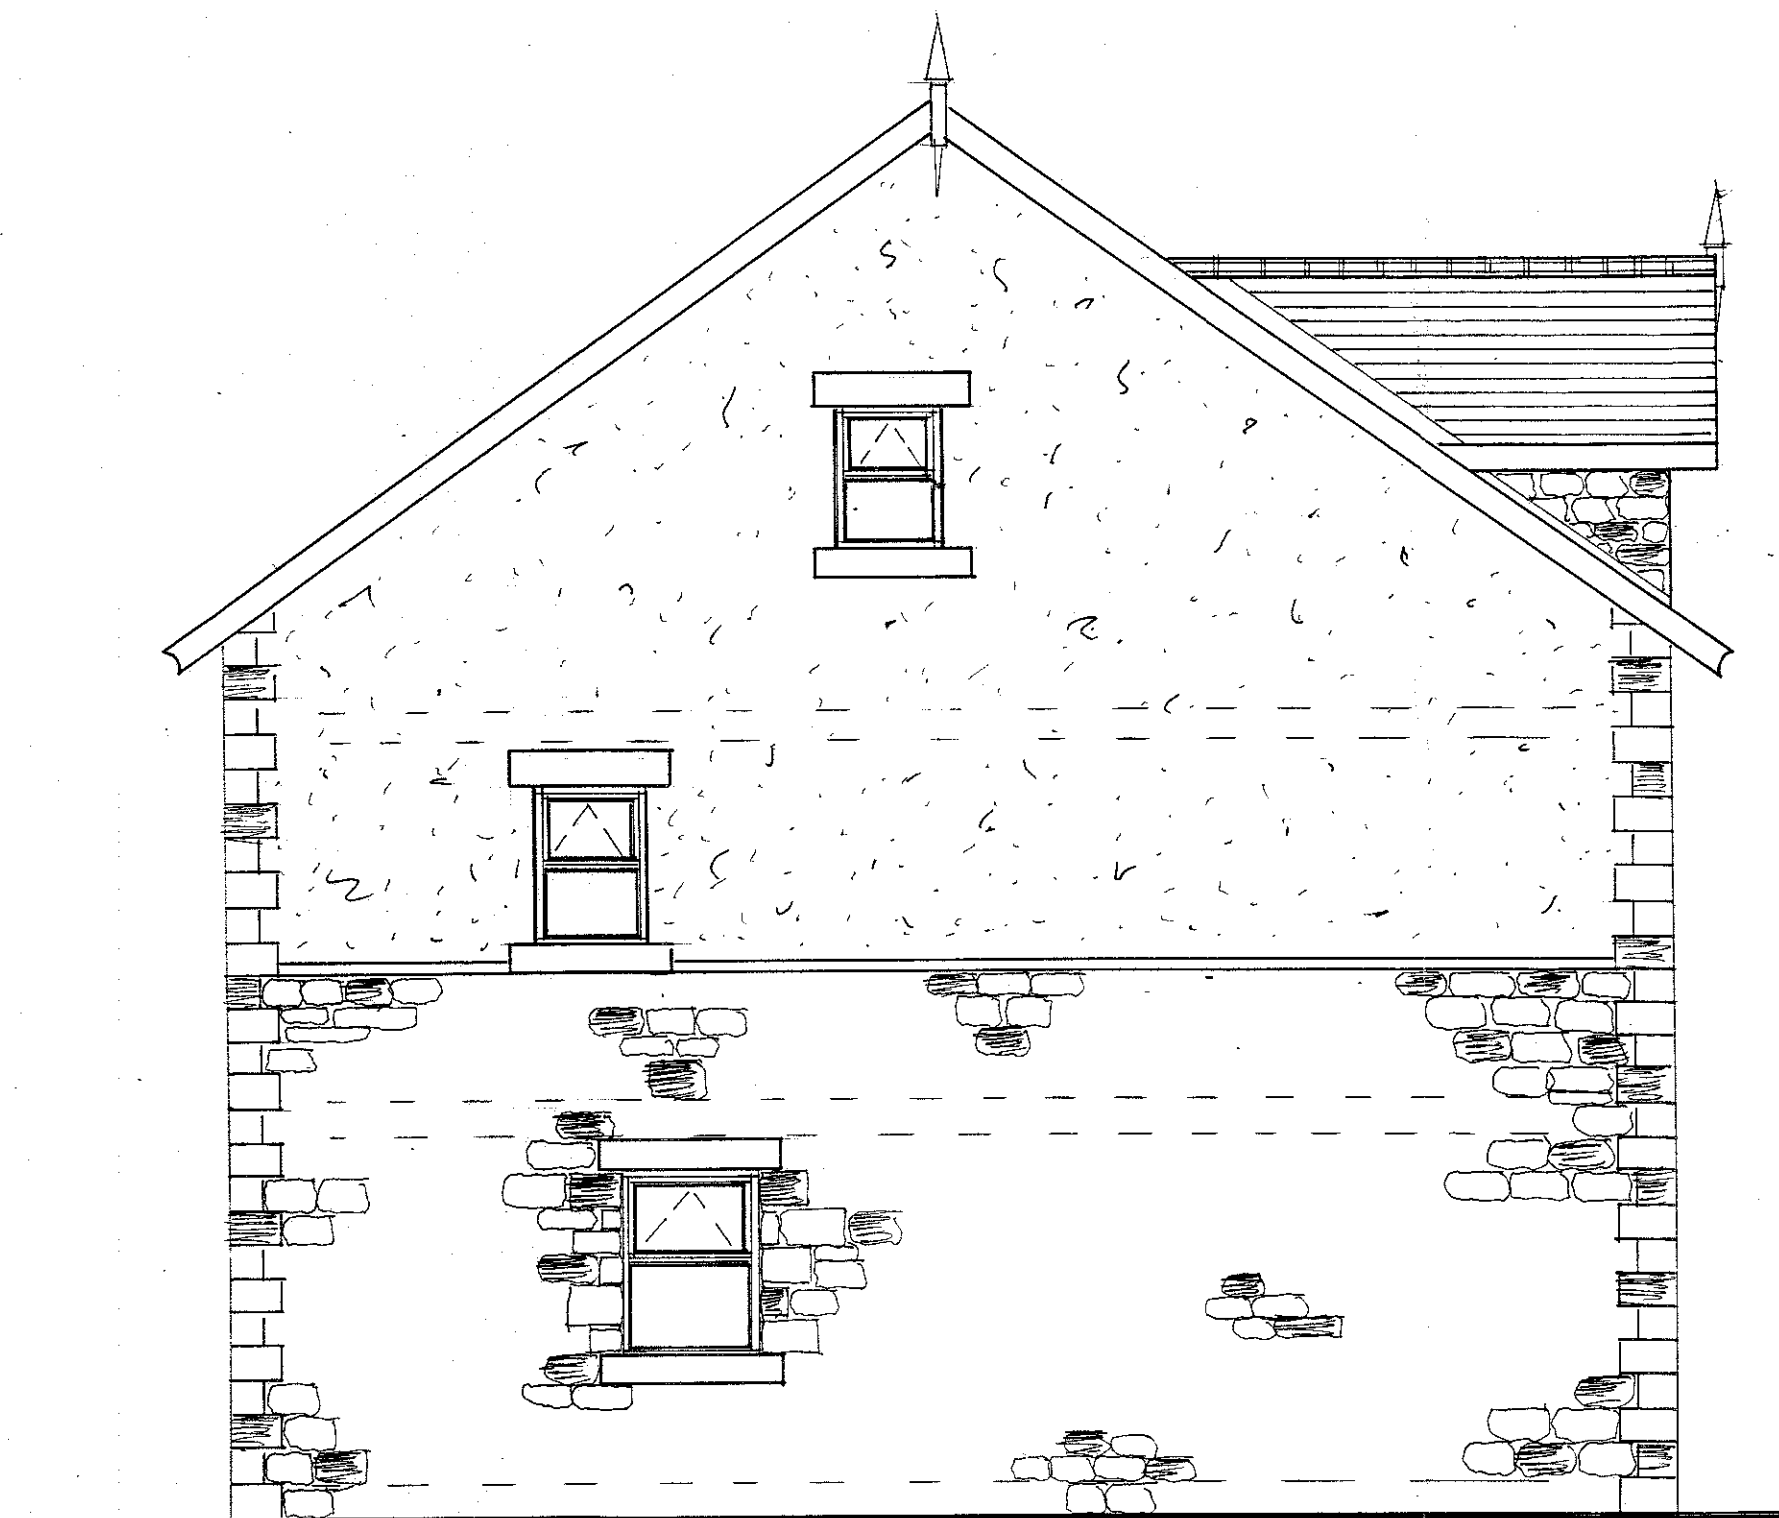

n o r t h

320181179P

S.J.Bialecki Limited
Building Surveyors

Drawing no 6010

Scale 1:50

Plot D Elevations

Proposed
Residential Development
On Land At
Ribblesdale View
Chatburn