


section a - a

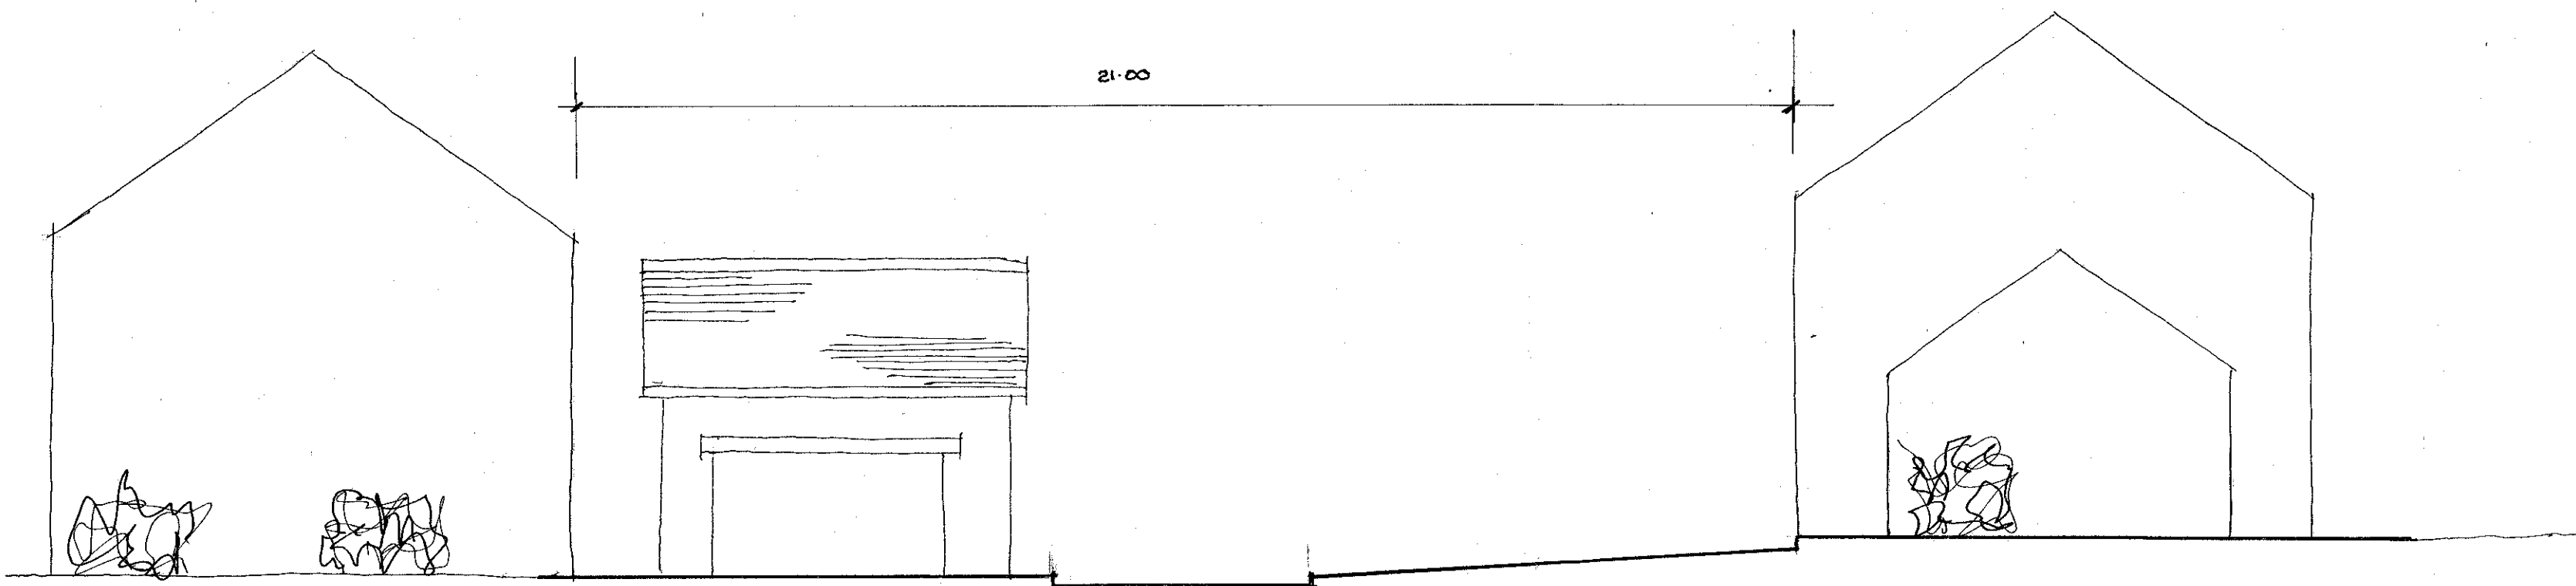

section b - b

320181179P

S.J. Biulecki Limited
Building Surveyors

Drawing no 6001

Scale 1:100

Proposed
Street Scene

Proposed
Residential Development
On Land At
Ribblesdale View
Chatburn