


NOTES

1. ANY DISCREPANCIES ON THIS DRAWING ARE TO BE BROUGHT TO THE ATTENTION OF REFORD CONSULTING ENGINEERS.
2. DRAWING IS IN MILLIMETRES UNLESS OTHERWISE STATED.
3. ALL DIMENSIONS ARE TO BE CHECKED BEFORE COMMENCEMENT OF WORK ON SITE.

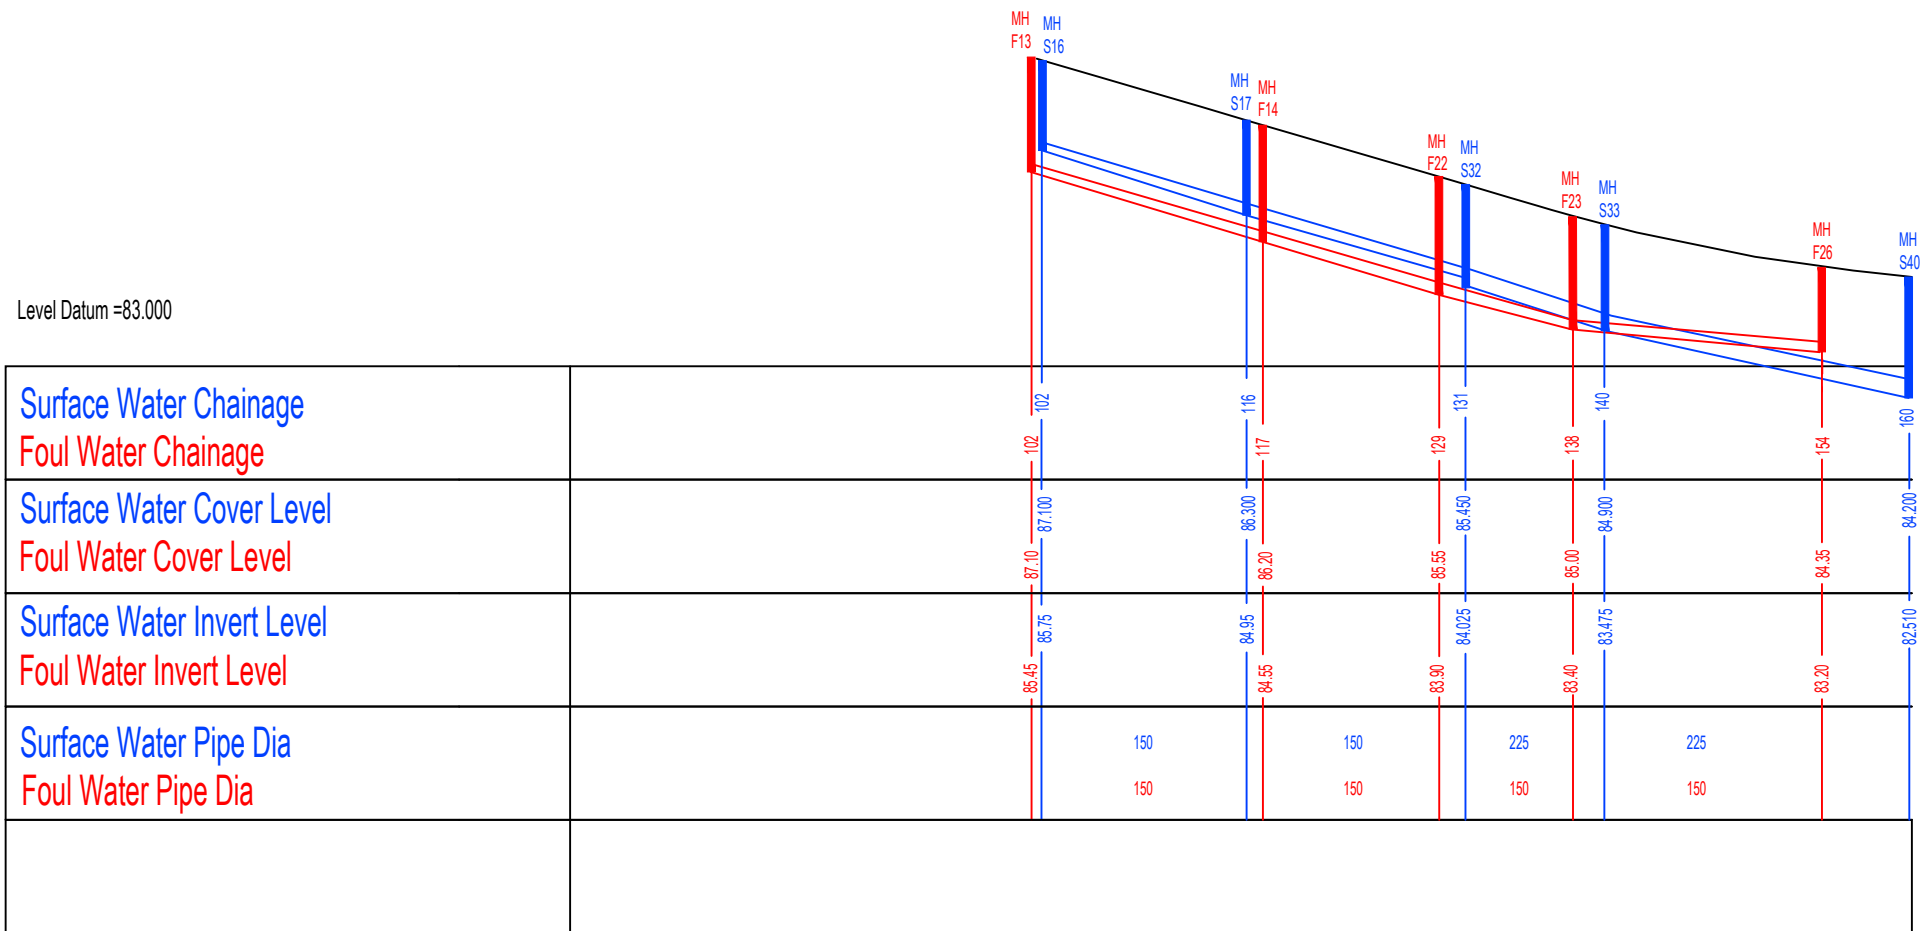

Rev	Date	Description	Drm	Chk	App
A	22.04.20	GENERAL REVISIONS	SB	BF	BF
-		ORIGINAL ISSUE	SB	BF	BF

OAKMERE HOMES

CHATBURN ROAD SOUTH

DRAINAGE LONG SECTION

PRELIMINARY

SCALE: 1:500 @A3 | REV A

19.664 - 510

REFORD

Consulting Engineers Limited

7 Hall Road, Fulwood, Preston, PR2 9QD

Mobile: 07970 265 334
Email: r.e.ford@virginmedia.com