

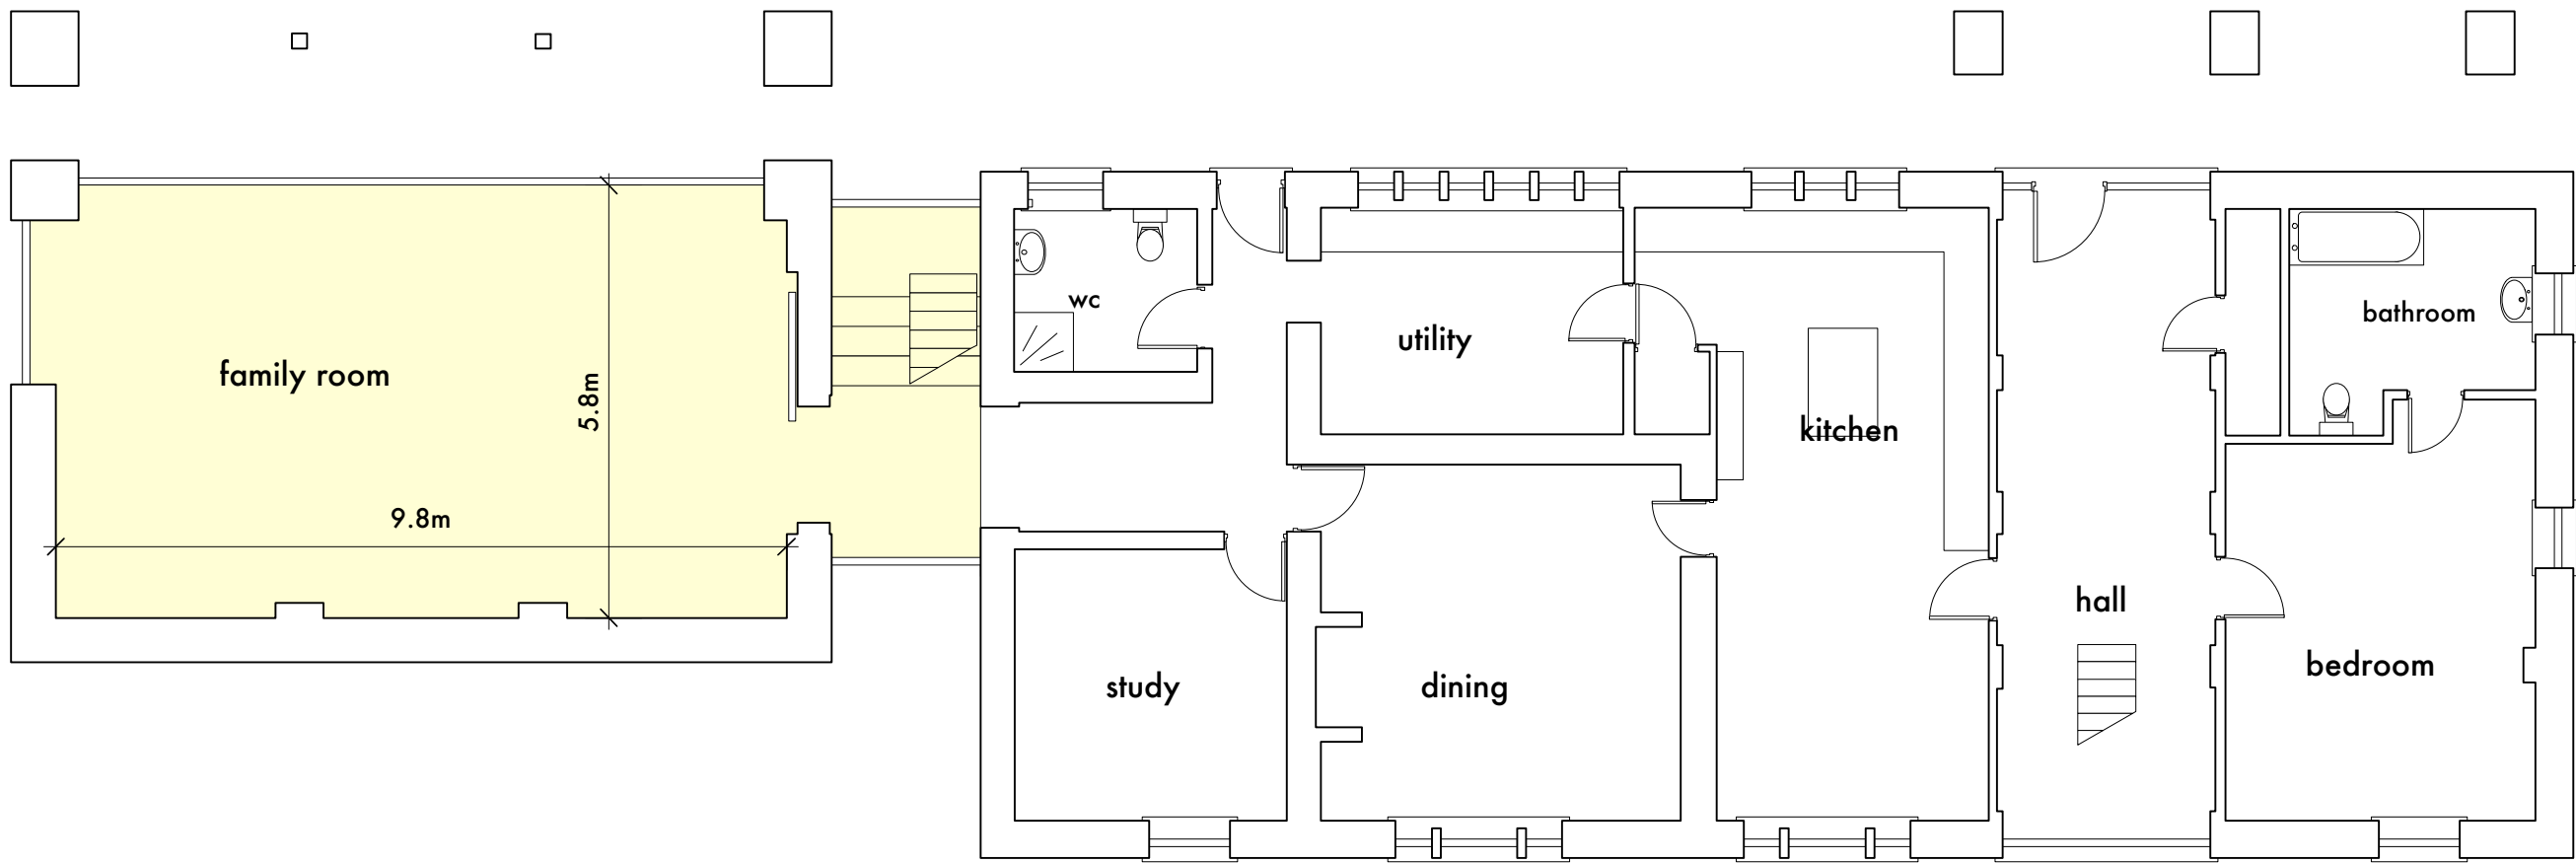


first floor

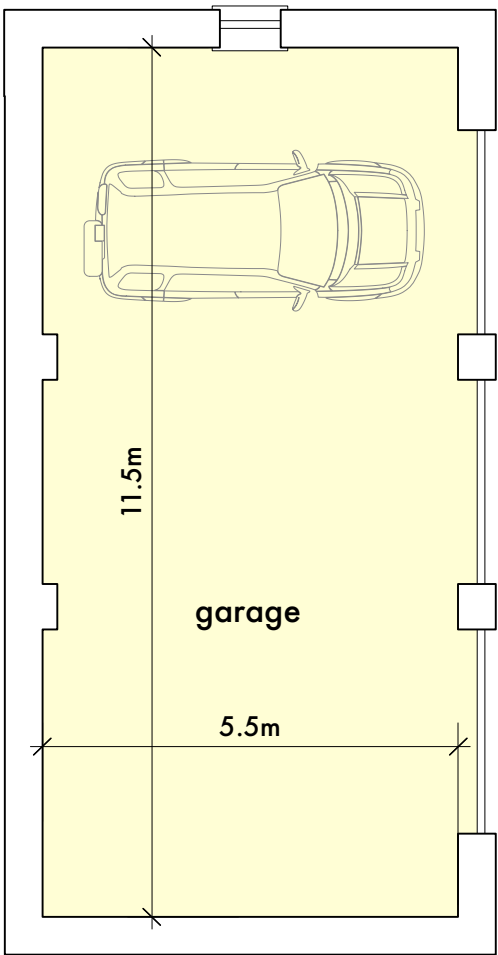

ground floor

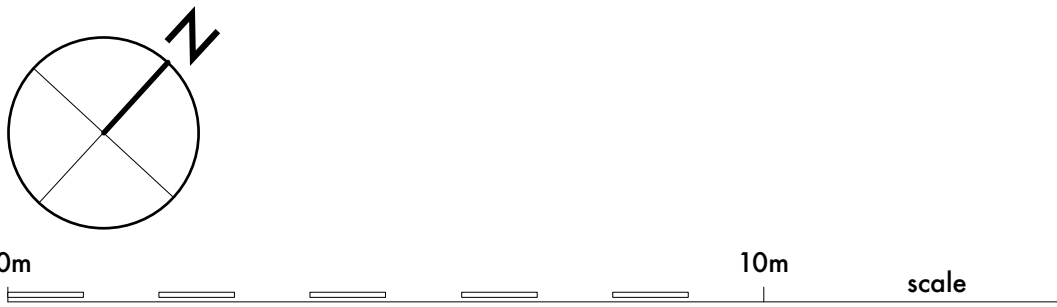

stanton andrews
architects

44 york street
clitheroe
BB7 2DL

t 01200 444490
e mail@stantonandrews.co.uk
w stantonandrews.co.uk

cook farm
further lane mellor

proposed
floor plans