




ELEVATION - A

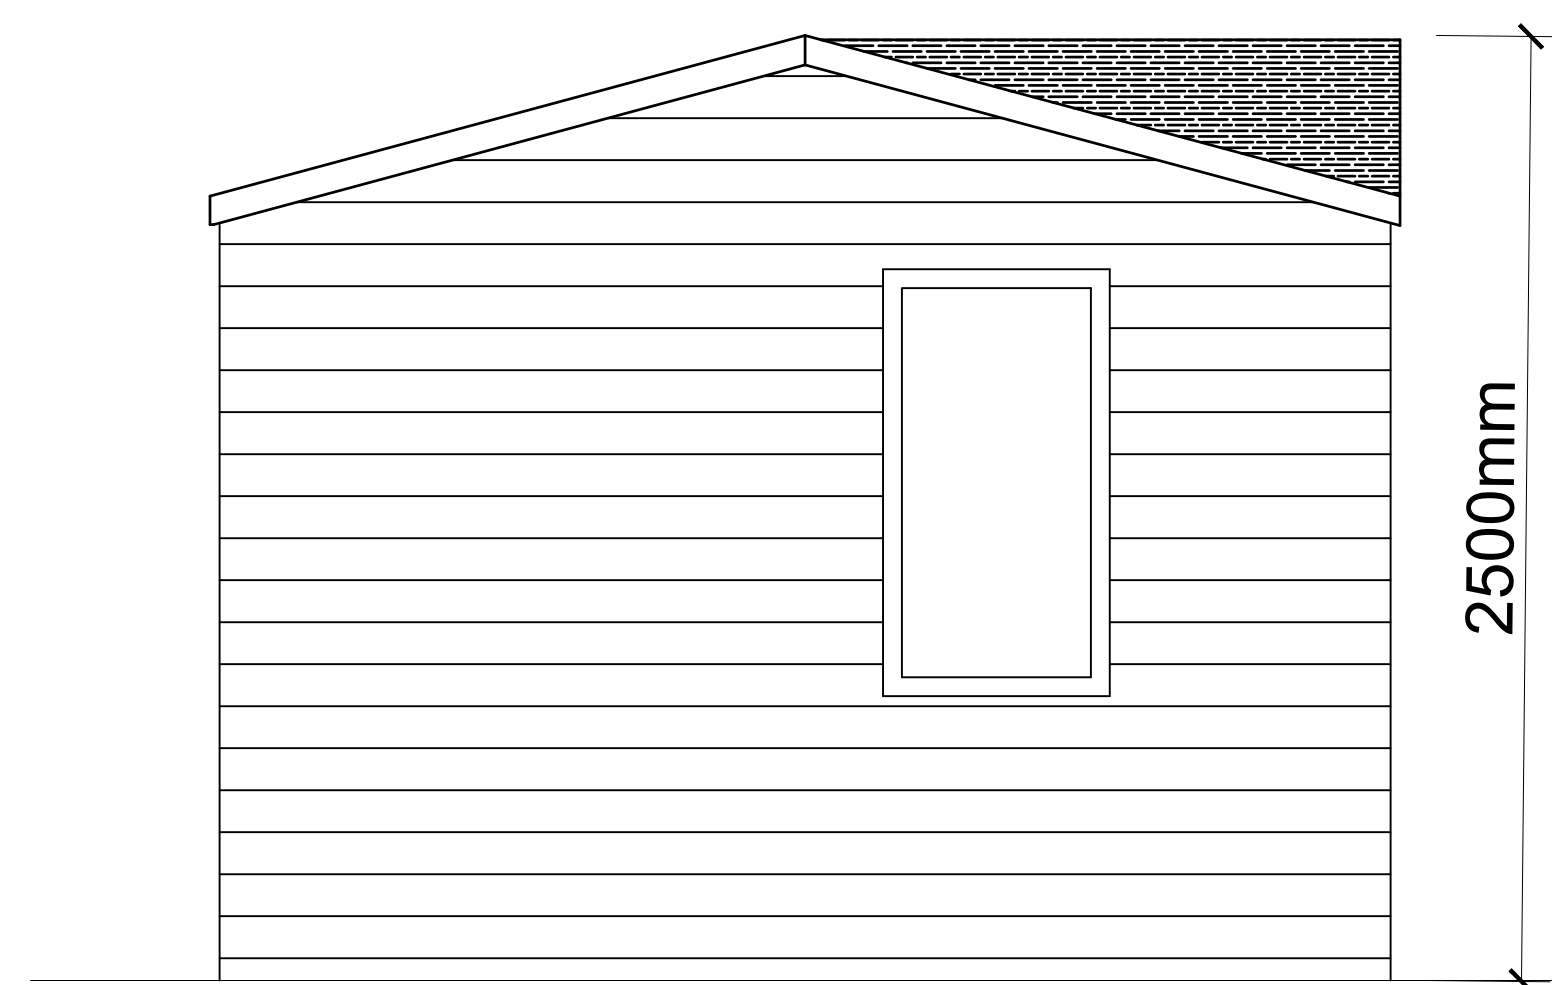

ELEVATION - B

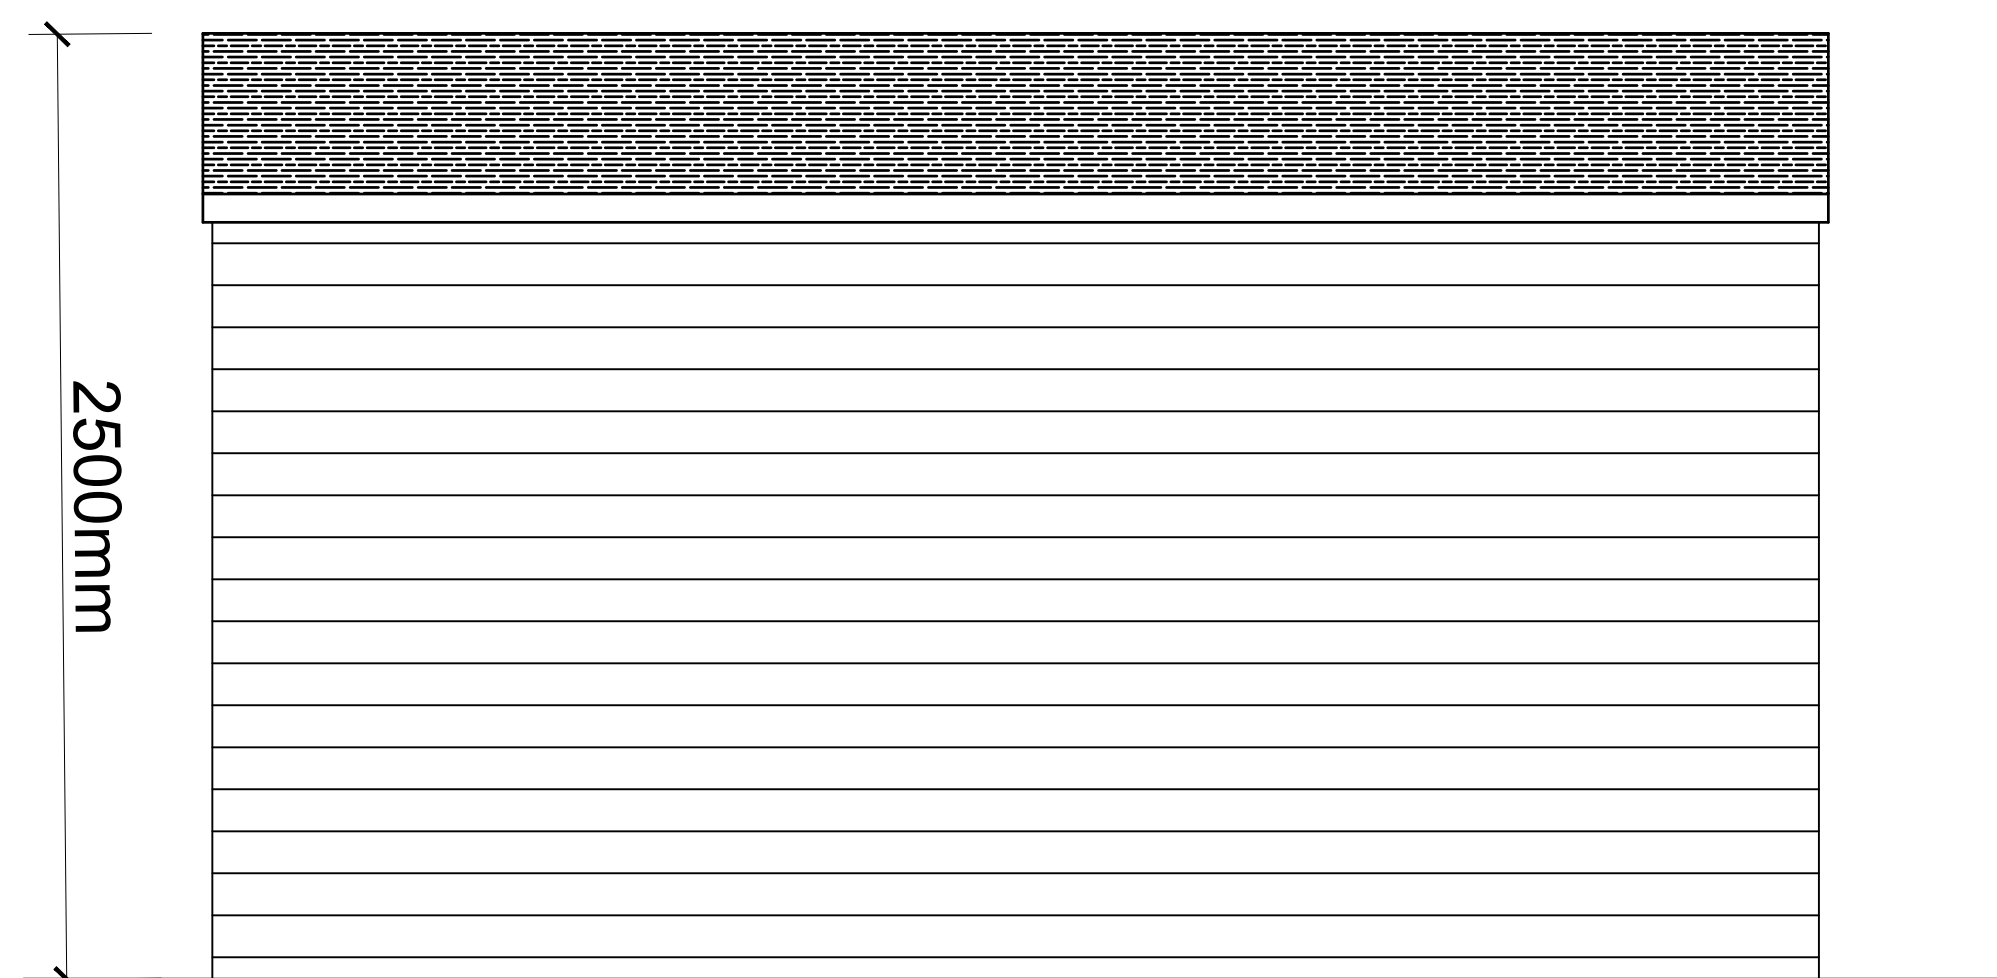


ELEVATION - C

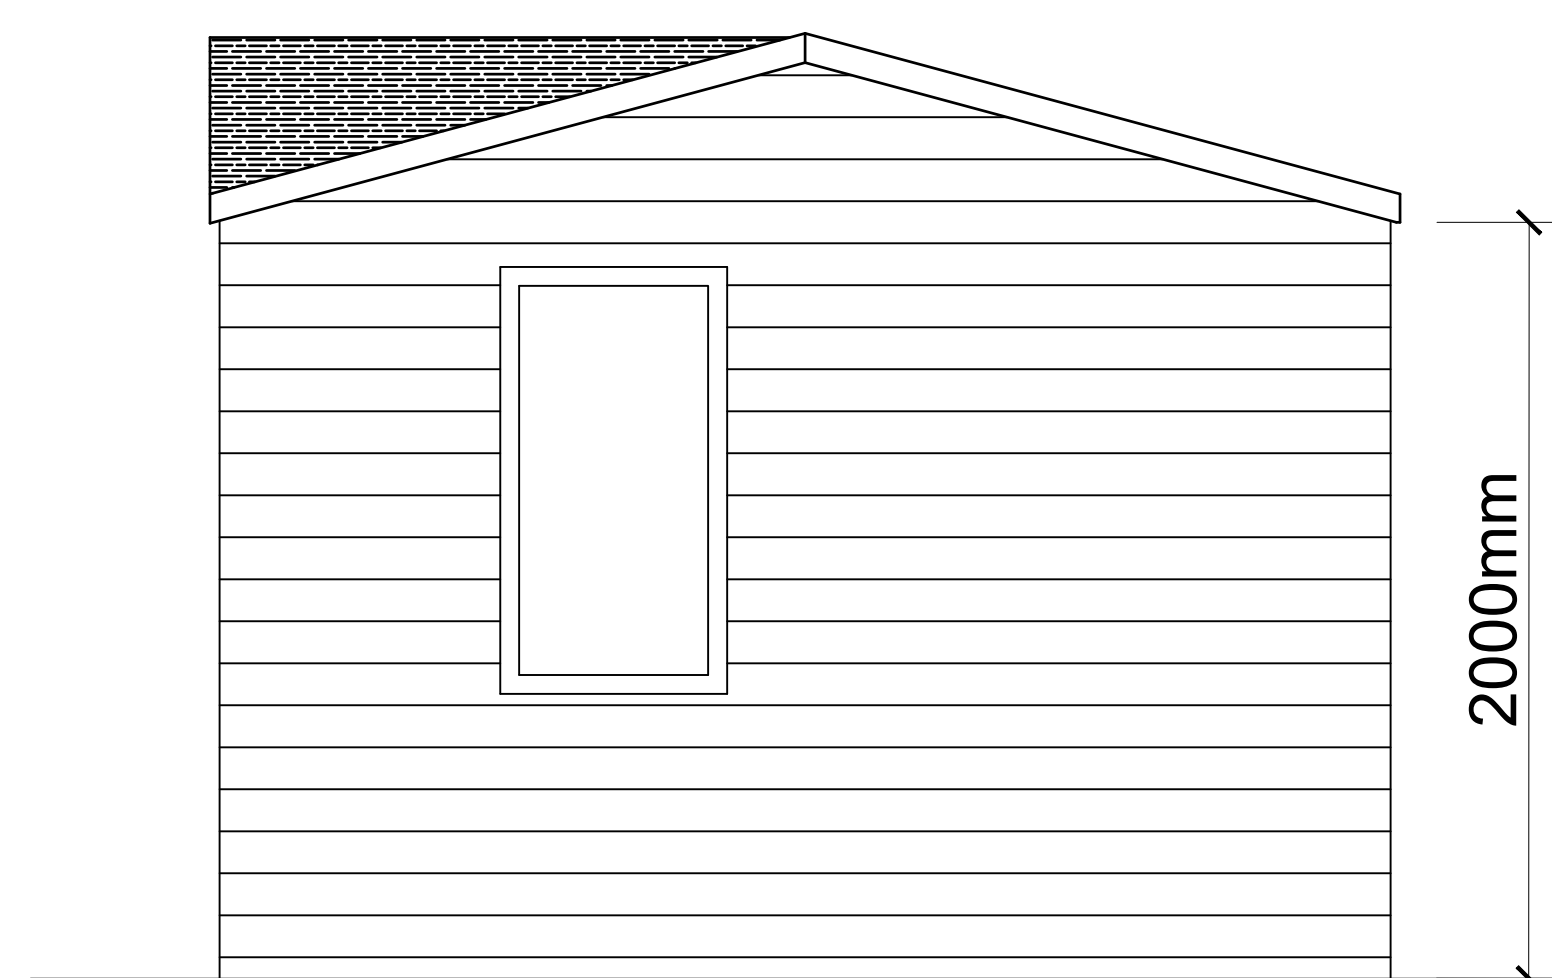

ELEVATION - D

All levels and dimensions must be checked on site by contractor prior to commencement of works. Any variations must be reported to JSA Design.
All information hereon in is the copyright of JSA Design.
Copying in full or in part is forbidden without the written permission from JSA Design.

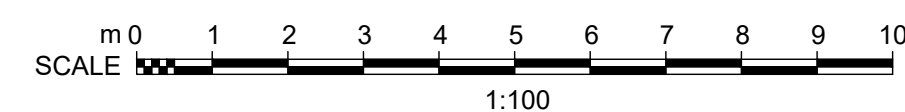

Client THWAITES			
Date	Jan 2019	Status	STAT
Drawn	JPS	Checked	LAD
Scale	1:20	Size	A1
Rev.	-	Drawing No.	209 - 403
Drawing Title Proposed Plan & Elevations POD 2			
Project Title The White Hart, 36 Padiham Rd, Savden, Clitheroe BB7 9EW			