





FRONT ELEVATION

SIDE ELEVATION

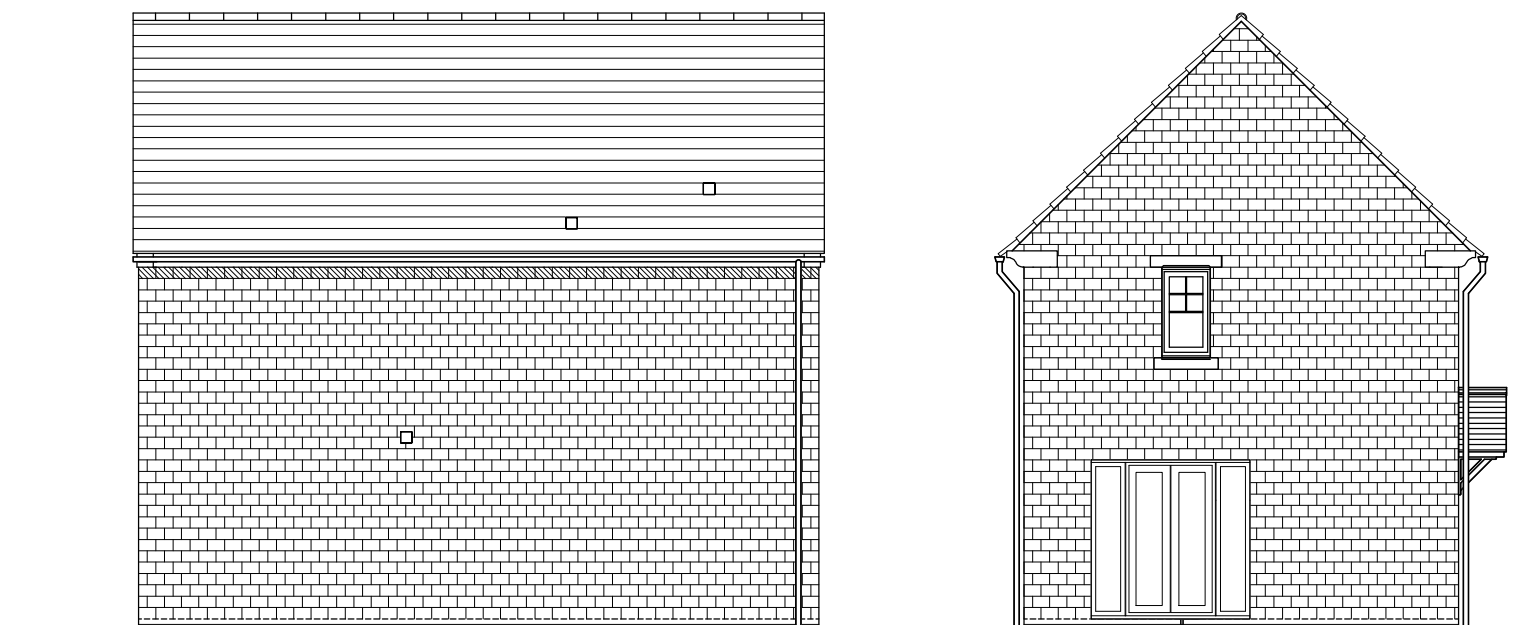

REAR ELEVATION

SIDE ELEVATION

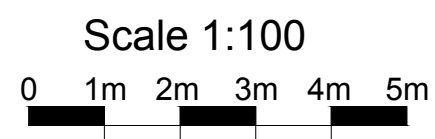

**EASEDALE**  
3 BED  
HOUSE

HOUSING RANGE ISSUE 7  
PLANNING DRAWING

**PT36/7/PL3 A**

**Taylor  
Wimpey**