
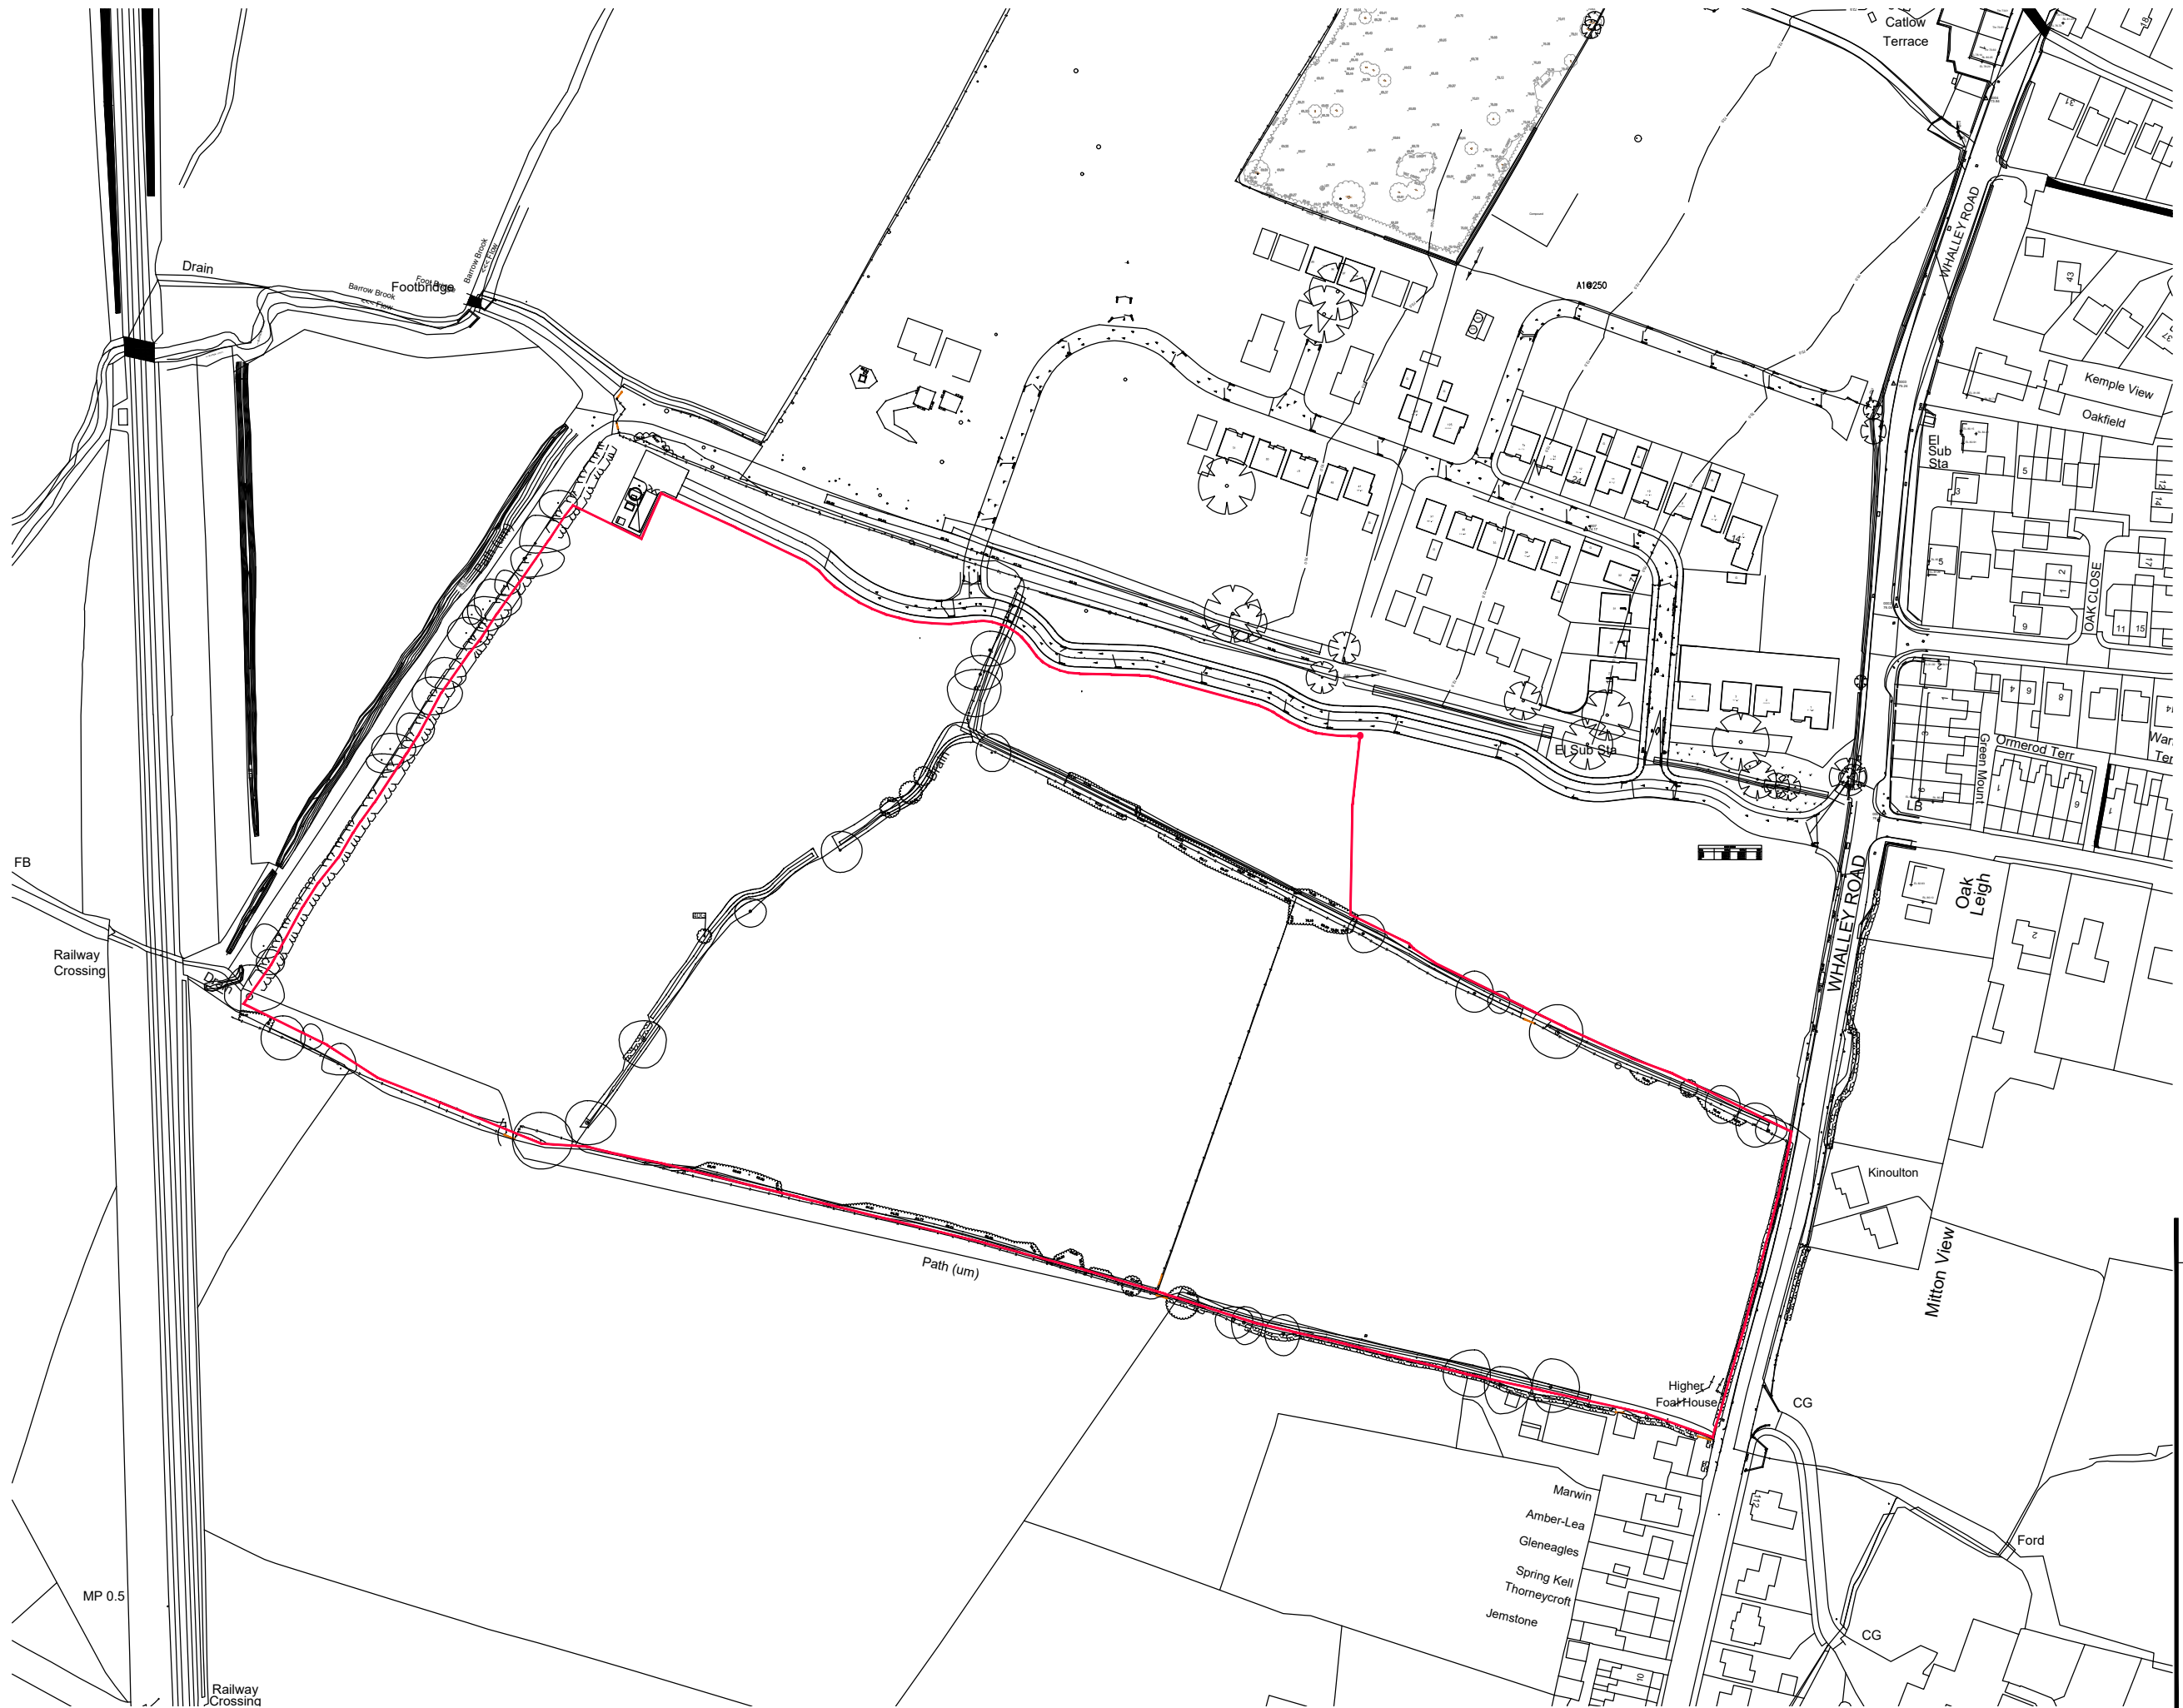


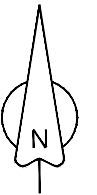

Whalley Road, Barrow - Phase 2

Baldwin **Design**
Consultancy Ltd

Revision:
A. Updated to reflect detailed site layout and red edge.
16.06.19

Project Title:
Residential Development

Address:
**Whalley Road,
Barrow
Phase 2**

Drawing:
Location Plan

Drawing No:
BLC/WRB/LP/00

Drawn: SQ	Ch'd: JL	Date: 17/10/18
Scale: 1:2000	Paper Size: A3	

Scale 100-110, Lovell House, Birchwood Park, Warrington, Cheshire, WA3 5FW Tel: 01925 747615 Fax: 01925 747616 e-mail: graham.baldwin@bdc.co.uk