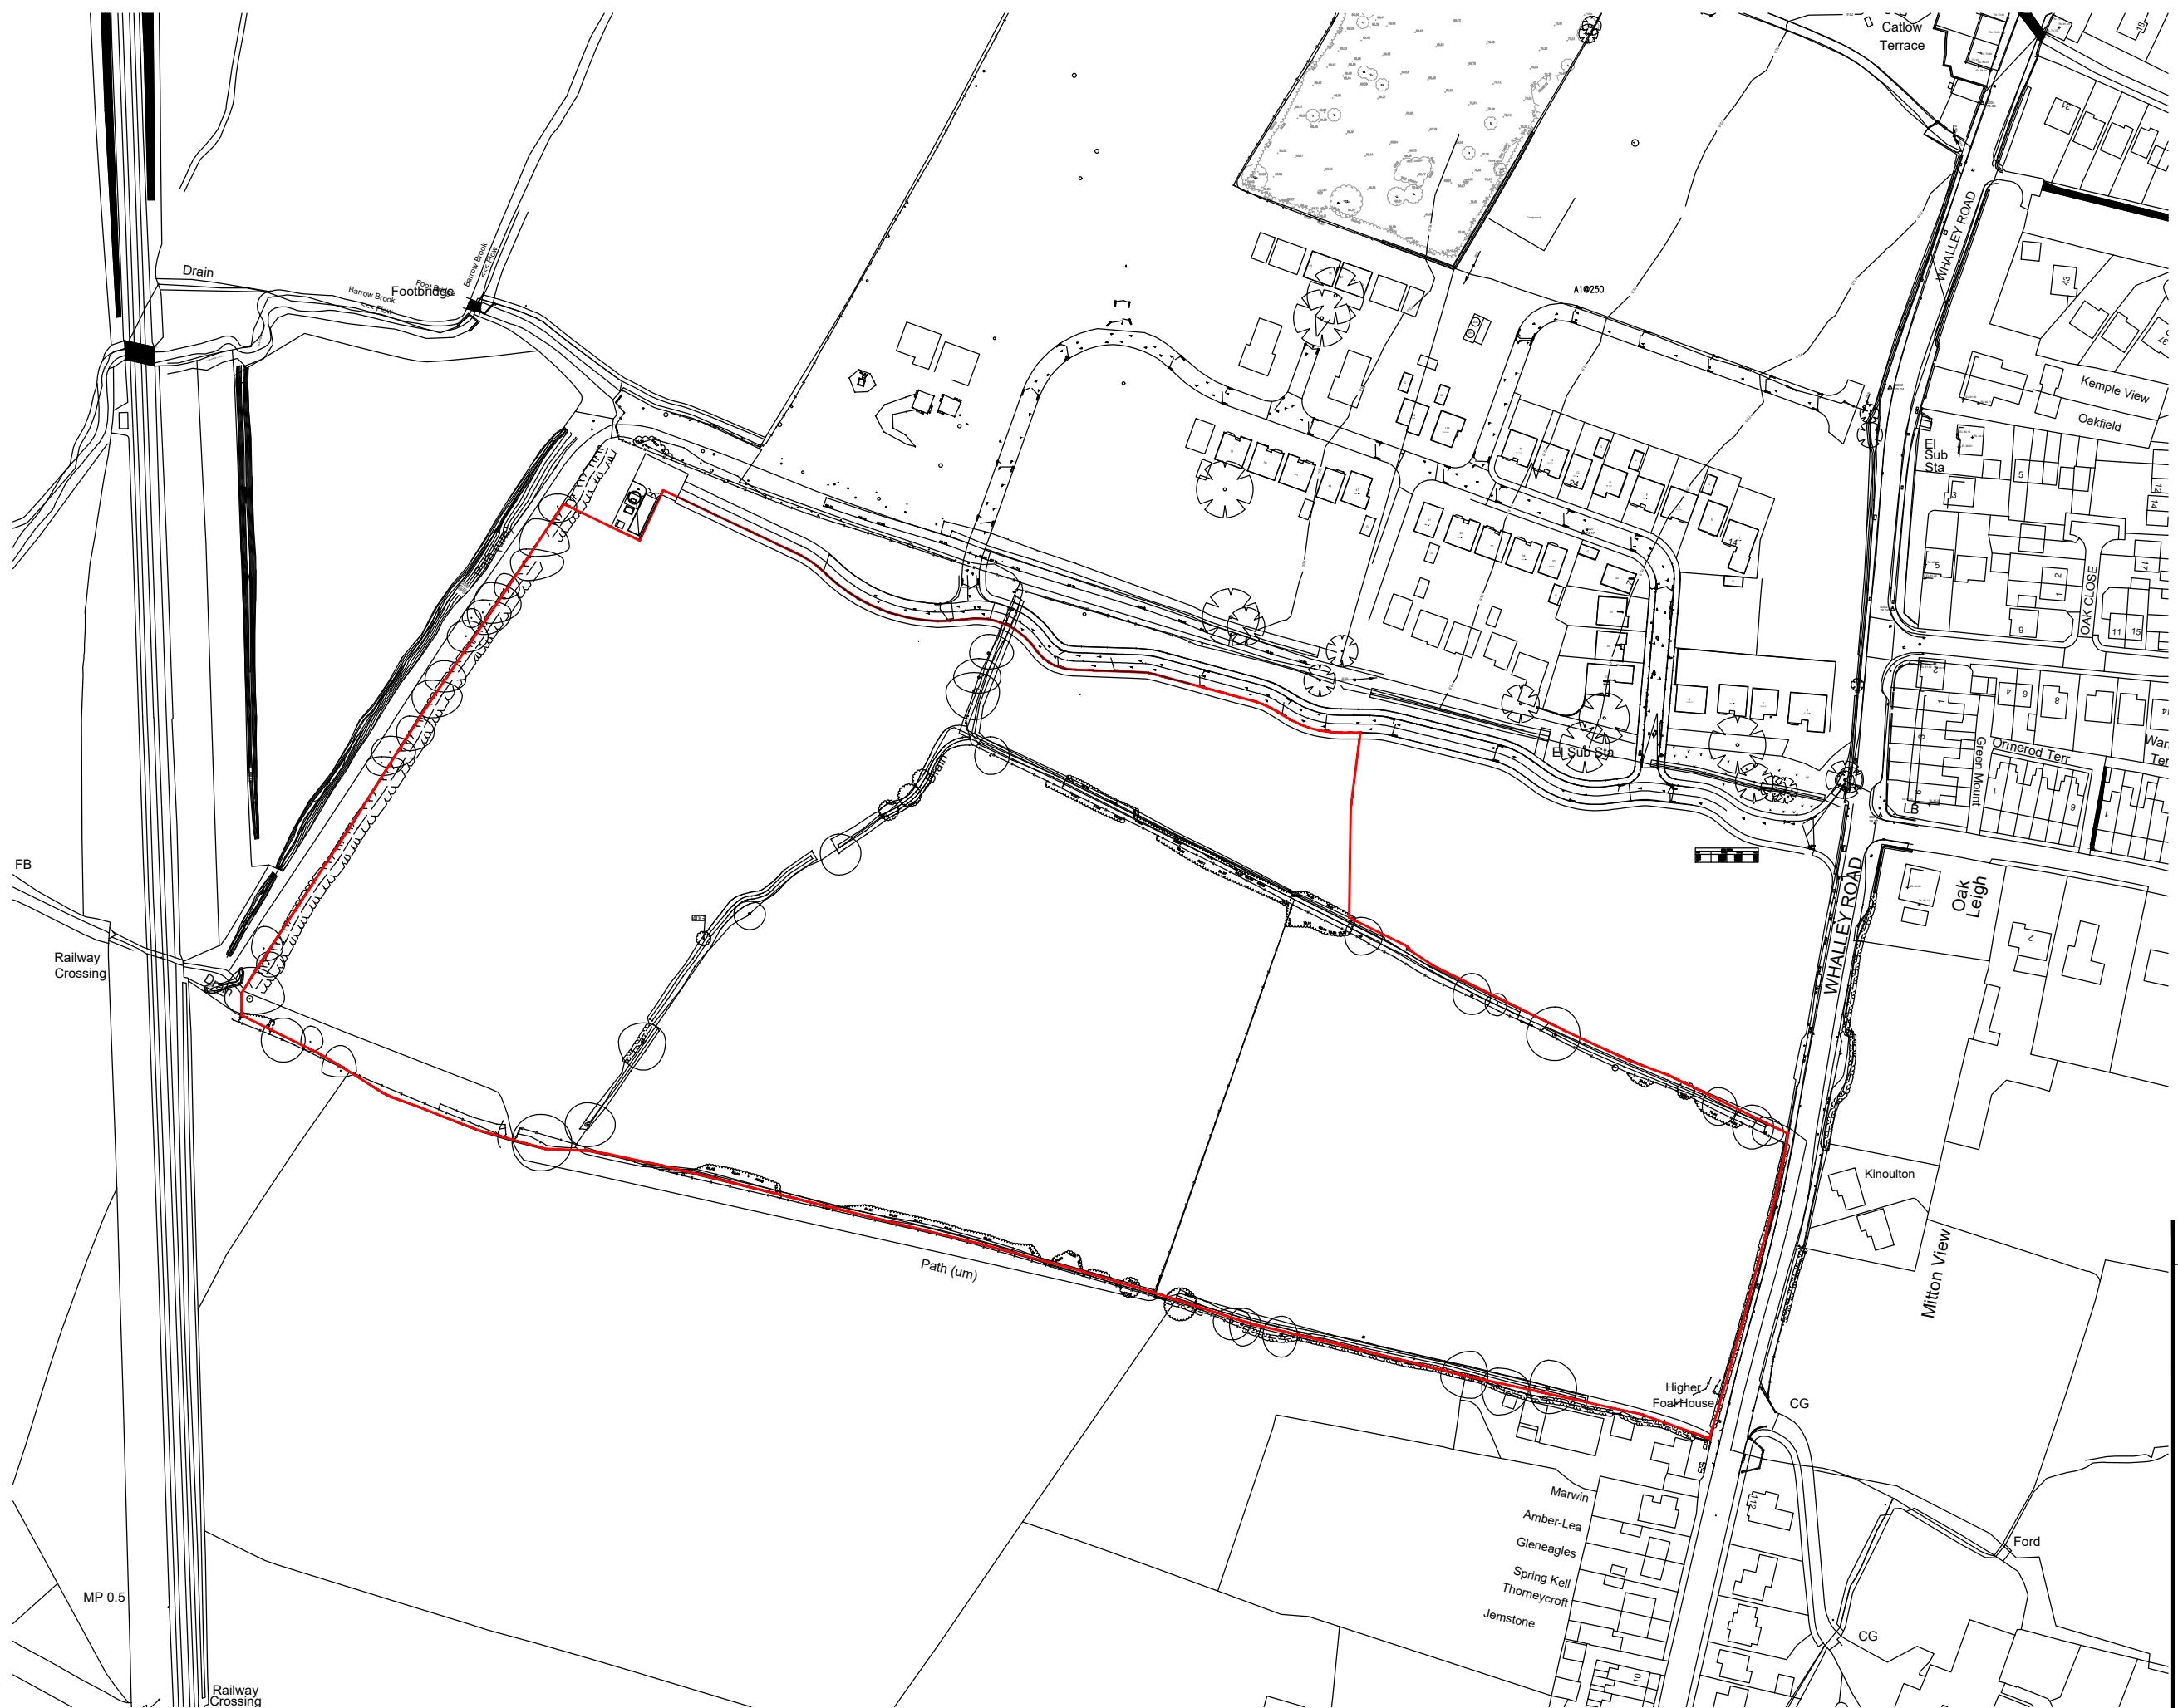


Whalley Road, Barrow - Phase 2

Baldwin Design
Consultancy Ltd

Revision:
A Updated to reflect detailed site layout and red edge. 16.06.19
B Updated to take in footpath to spine road to the north boundary 24.06.19

Project Title:
Residential Development

Address:
**Whalley Road,
Barrow
Phase 2**

Drawing:
Location Plan

Drawing No:
BLC/WRB/LP/00

Drawn: SQ	Ch'd: JL	Date: 17/10/18
Scale: 1:2000	Paper Size: A3	

Sub 100-110, Lovell House, Birchwood Park, Warrington, Cheshire, WA5 6PW Tel: 01925 747815 e-mail: graham.baldwin@bdcg.co.uk