

Disclaimer:
This drawing is not to be reproduced, altered or published in part or in full without the expressed permission of Baldwin Design Consultancy Ltd.
Do not scale from this drawing, any discrepancies are to be reported to Baldwin Design Consultancy Ltd. prior to project commencement.
This document and its associated intellectual assets remain the property of Baldwin Design Consultancy Ltd. and no element of such is to be used beyond the contracted usage.



MATERIALS PLAN

Legend TW Development

- Indicates plots with Forterra Kirten Arden Red Multi stock for the facing brick
- Indicates plots with Forterra Cheshire Red Multi stock for the facing brick
- Indicates plots with Forticrete Anstone Black Old Weathered (split finish)

Notes


- Roof Tiles:** Russell Grampian Slate Grey
- Windows:** White Upvc
Artstone window cills (Bath)
- Drainage:** Black Upvc rainwater goods
Black Upvc fascias
Black Upvc barge boards.
- Garage / Front Doors:** Black
- Render:** Ivory Colour

Legend DWH Development

- Indicates plots with Forterra Kirten Arden Red Multi stock for the facing brick
- Indicates plots with Forterra Cheshire Red Multi stock for the facing brick
- Indicates plots with Forticrete Anstone Black Old Weathered (split finish)

Notes

- Roof Tiles:** Russell Grampian Slate Grey
- Windows:** White Upvc
Artstone window cills (Bath)
- Drainage:** Black Upvc rainwater goods
Black Upvc fascias
Black Upvc barge boards.
- Garage / Front Doors:** Black
- Render:** Ivory Colour

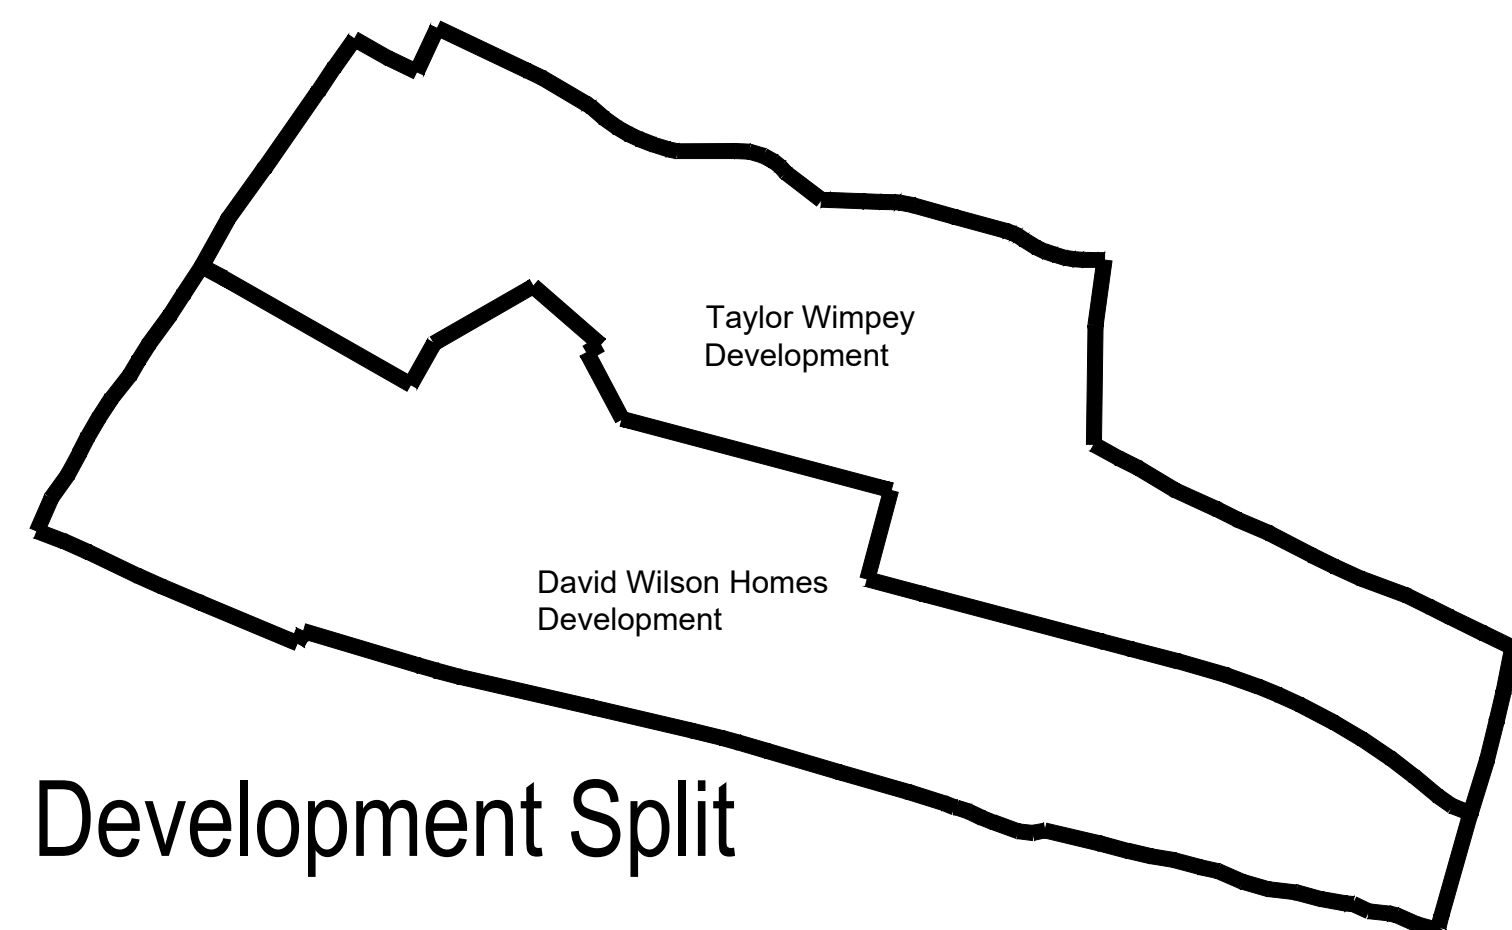

Taylor Wimpey



Baldwin Design Consultancy Ltd

Revision:	16.10.18
A: SQ - Materials amended -	17.10.18
B: SQ - Private drive surface amended -	25.10.18
C: JD - TW House Type Material Change -	26.10.18
D: SQ - Material notes amended.	29.11.18
E: JD - TW revised site layout.	13.03.18
F: JD - Revised Layout updated to suit	

PLANNING DRAWING

Project Title:
Residential Development

Address:
Land off Whalley Road,
Barrow.

Drawing:
Materials Plan

Drawing No:
DWH/WRB/MP/05

Drawn:	Chd:	Date:
JD	JL	26/07/18
Scale:	Paper Size:	
1:500	A0	

Scale: 1:500
Paper Size: A0

Whalley Road, Barrow.