


Disclaimer:
This drawing is not to be reproduced, altered or published in part or in full without the expressed permission of Baldwin Design Consultancy Ltd.
Do not scale from this drawing, any discrepancies are to be reported to Baldwin Design Consultancy Ltd. prior to project commencement.
This document and its associated intellectual assets remain the property of Baldwin Design Consultancy Ltd. and no element of such is to be used beyond the contracted usage.



Street Scene 1



Street Scene 2

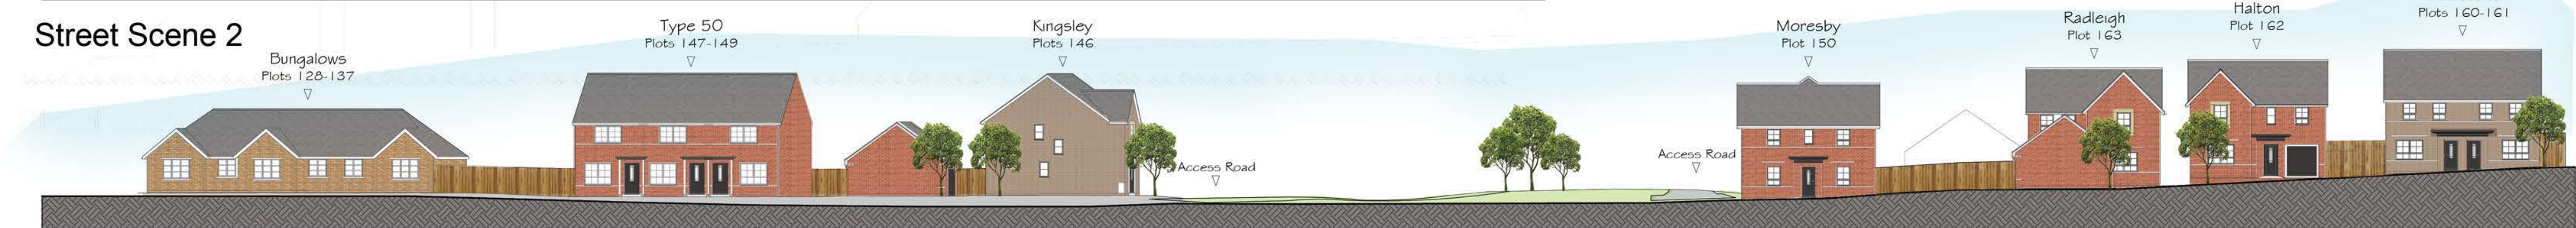

Street Scene 3



Street Scene 3 - cont.(1)



Street Scene 3 - cont.(2)



Street Scene 4




Street Scene 5



Street Scene 6

Whalley Road, Barrow.

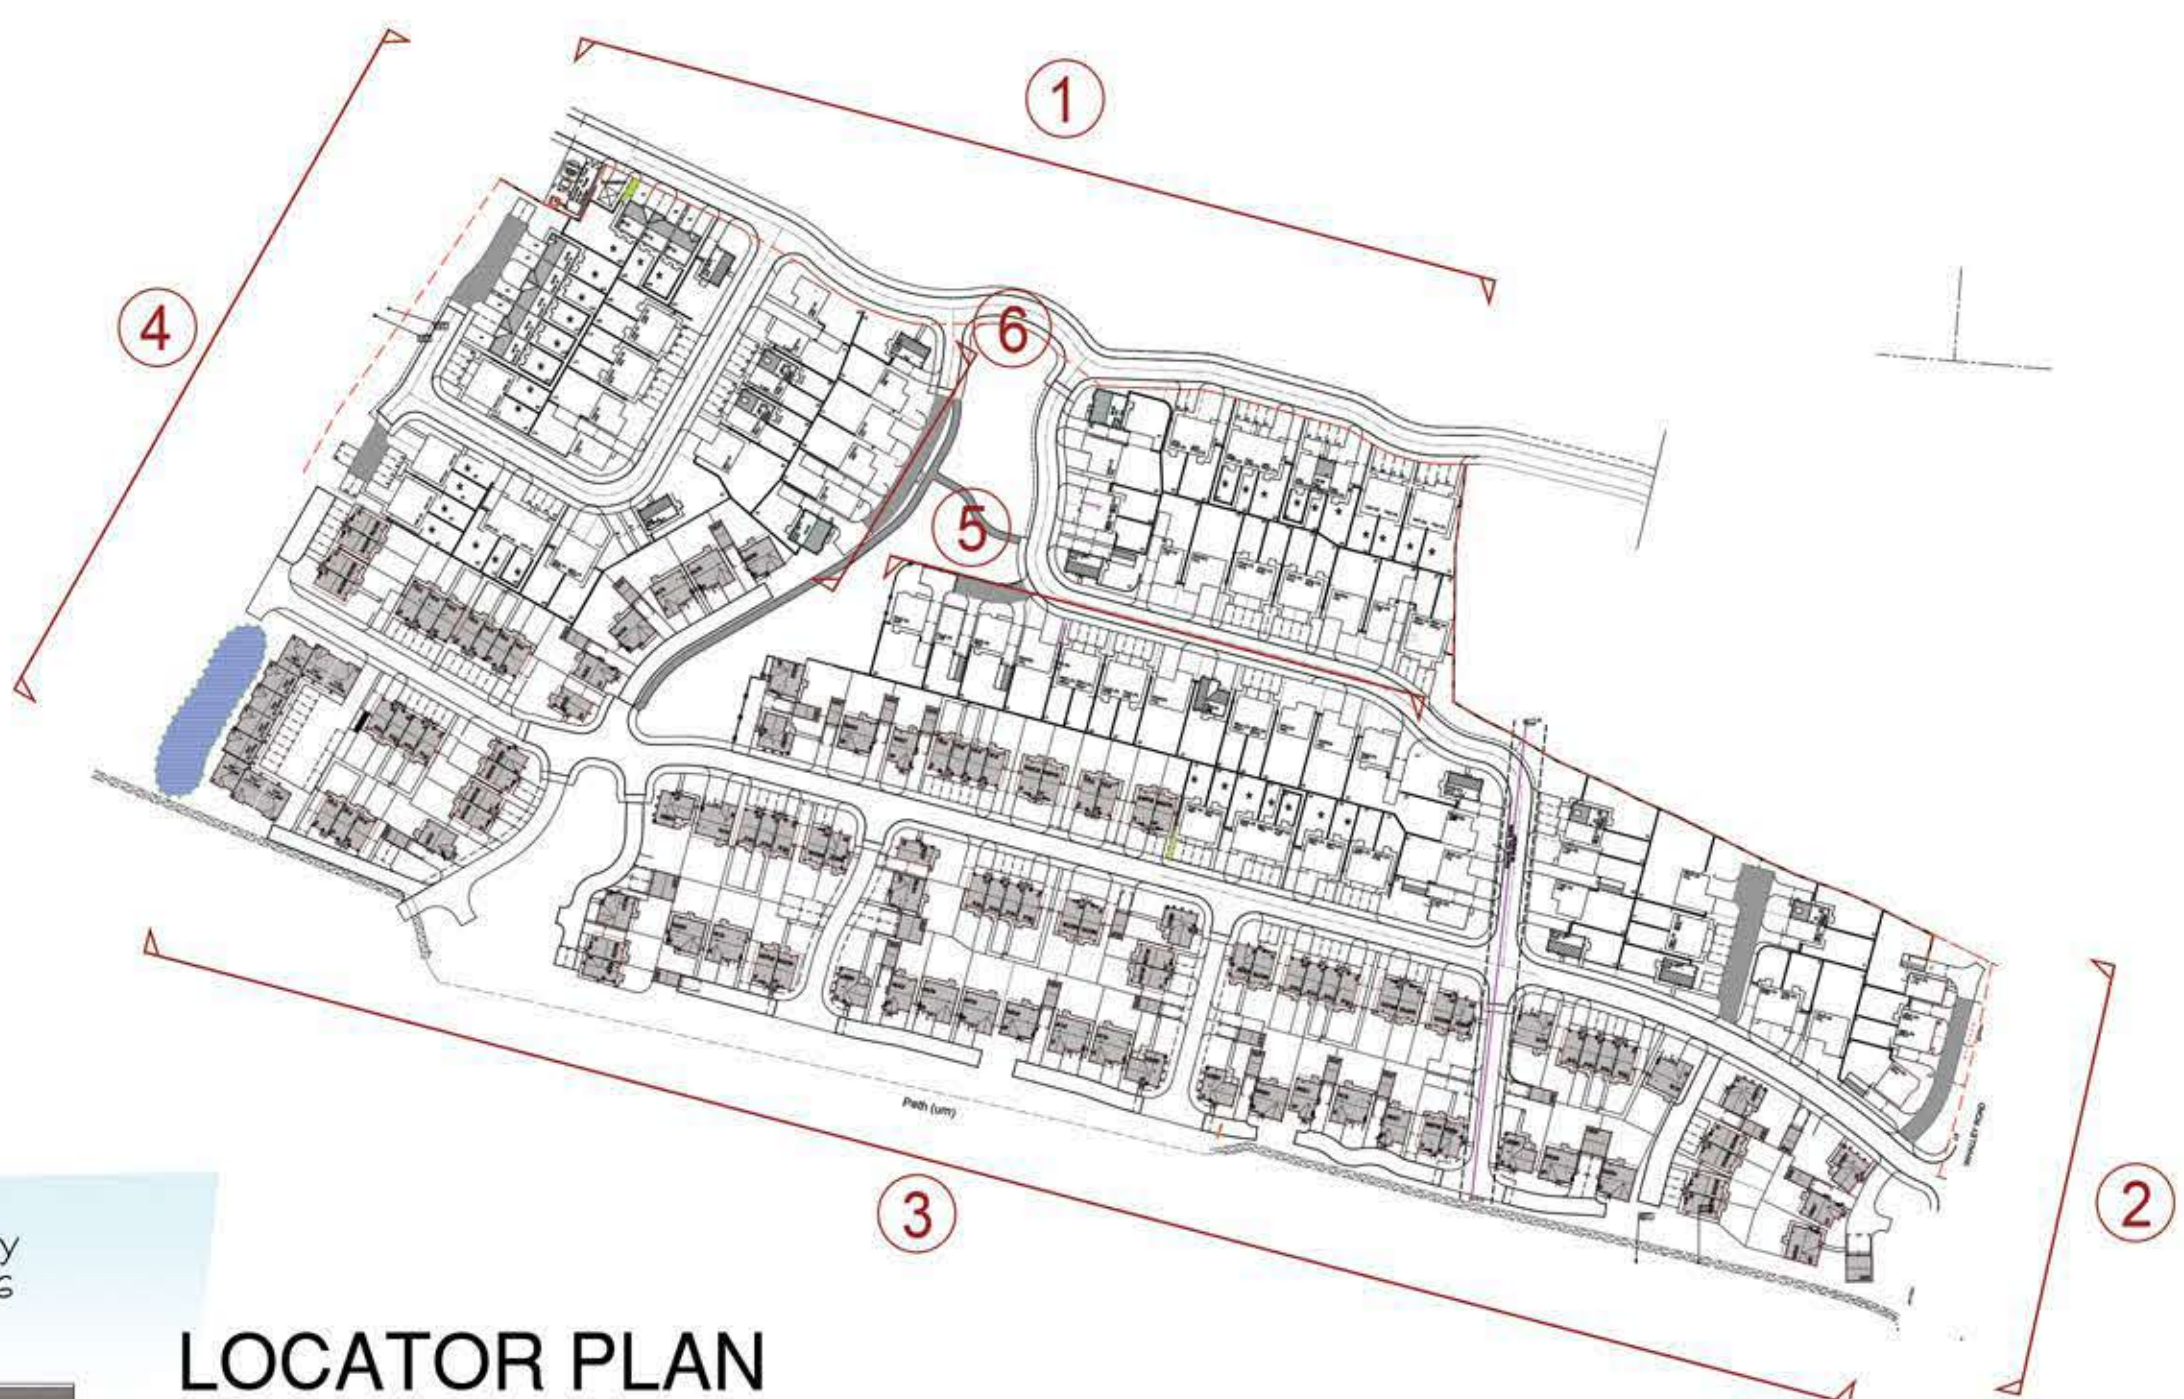

LOCATOR PLAN
Scale N.T.S.

Taylor Wimpey

DAVID WILSON HOMES
WHERE QUALITY LIVES

Baldwin Design
Consultancy Ltd

Revision:			
Project Title:			
Residential Development			
Address:			
Land off Whalley Road, Barrow.			
Drawing:			
Street Scenes			
Drawing No:			
DWH-WRB-StS-07			
Drawn:	Chd:	Date:	Date 16/10/18
SQ	JK		
Scale:		Paper Size:	A0
1:200			