


Disclaimer:
This drawing is not to be reproduced, altered or published in part or in full without the expressed permission of Baldwin Design Consultancy Ltd.
Do not scale from this drawing, any discrepancies are to be reported to Baldwin Design Consultancy Ltd. prior to project commencement.
This document and its associated intellectual assets remain the property of Baldwin Design Consultancy Ltd. and no element of such is to be used beyond the contracted usage.

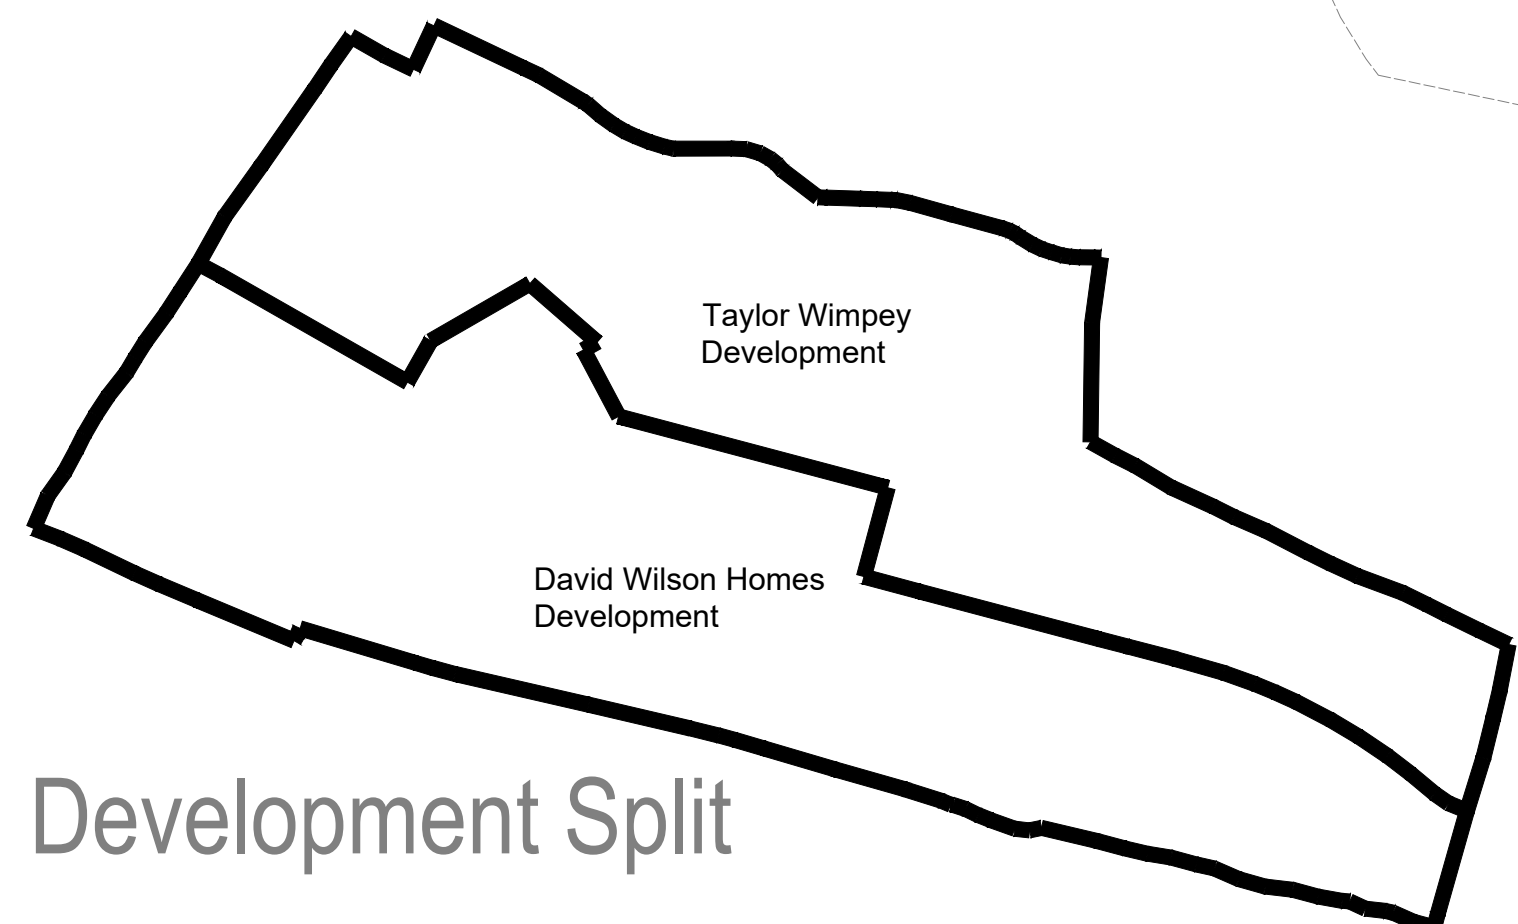

WASTE MANAGEMENT PLAN

- Legend
- Indicates bin collection point on kerbside
 - Indicates location of proposed wheellie bins within private plot curtilage
 - Indicates route from bin storage to collection point

Taylor Wimpey



Baldwin Design Consultancy Ltd

Revision:
A - 17.10.18 - SQ - Private drive surface amended.
B - 20.10.18 - SQ - Client logo amended.
C - 23.11.18 - JD - TW revised site layout updated.

PLANNING DRAWING

Project Title:
Residential Development

Address:
Land off Whalley Road, Barrow.

Drawing:
Waste Management Plan

Drawing No:
DWH-WRB/WMP/04

Drawn: SQ	Chkd: JL	Date: Date 26/07/18
Scale: 1:500	Paper Size: A0	

Sub: 129.115, Level House, Burnwood Park, Warrington, Greater WMA 016W, Tel: 01925 743915, e-mail: b.dunlop@baldwindesign.co.uk

Whalley Road, Barrow.