




s o u t h

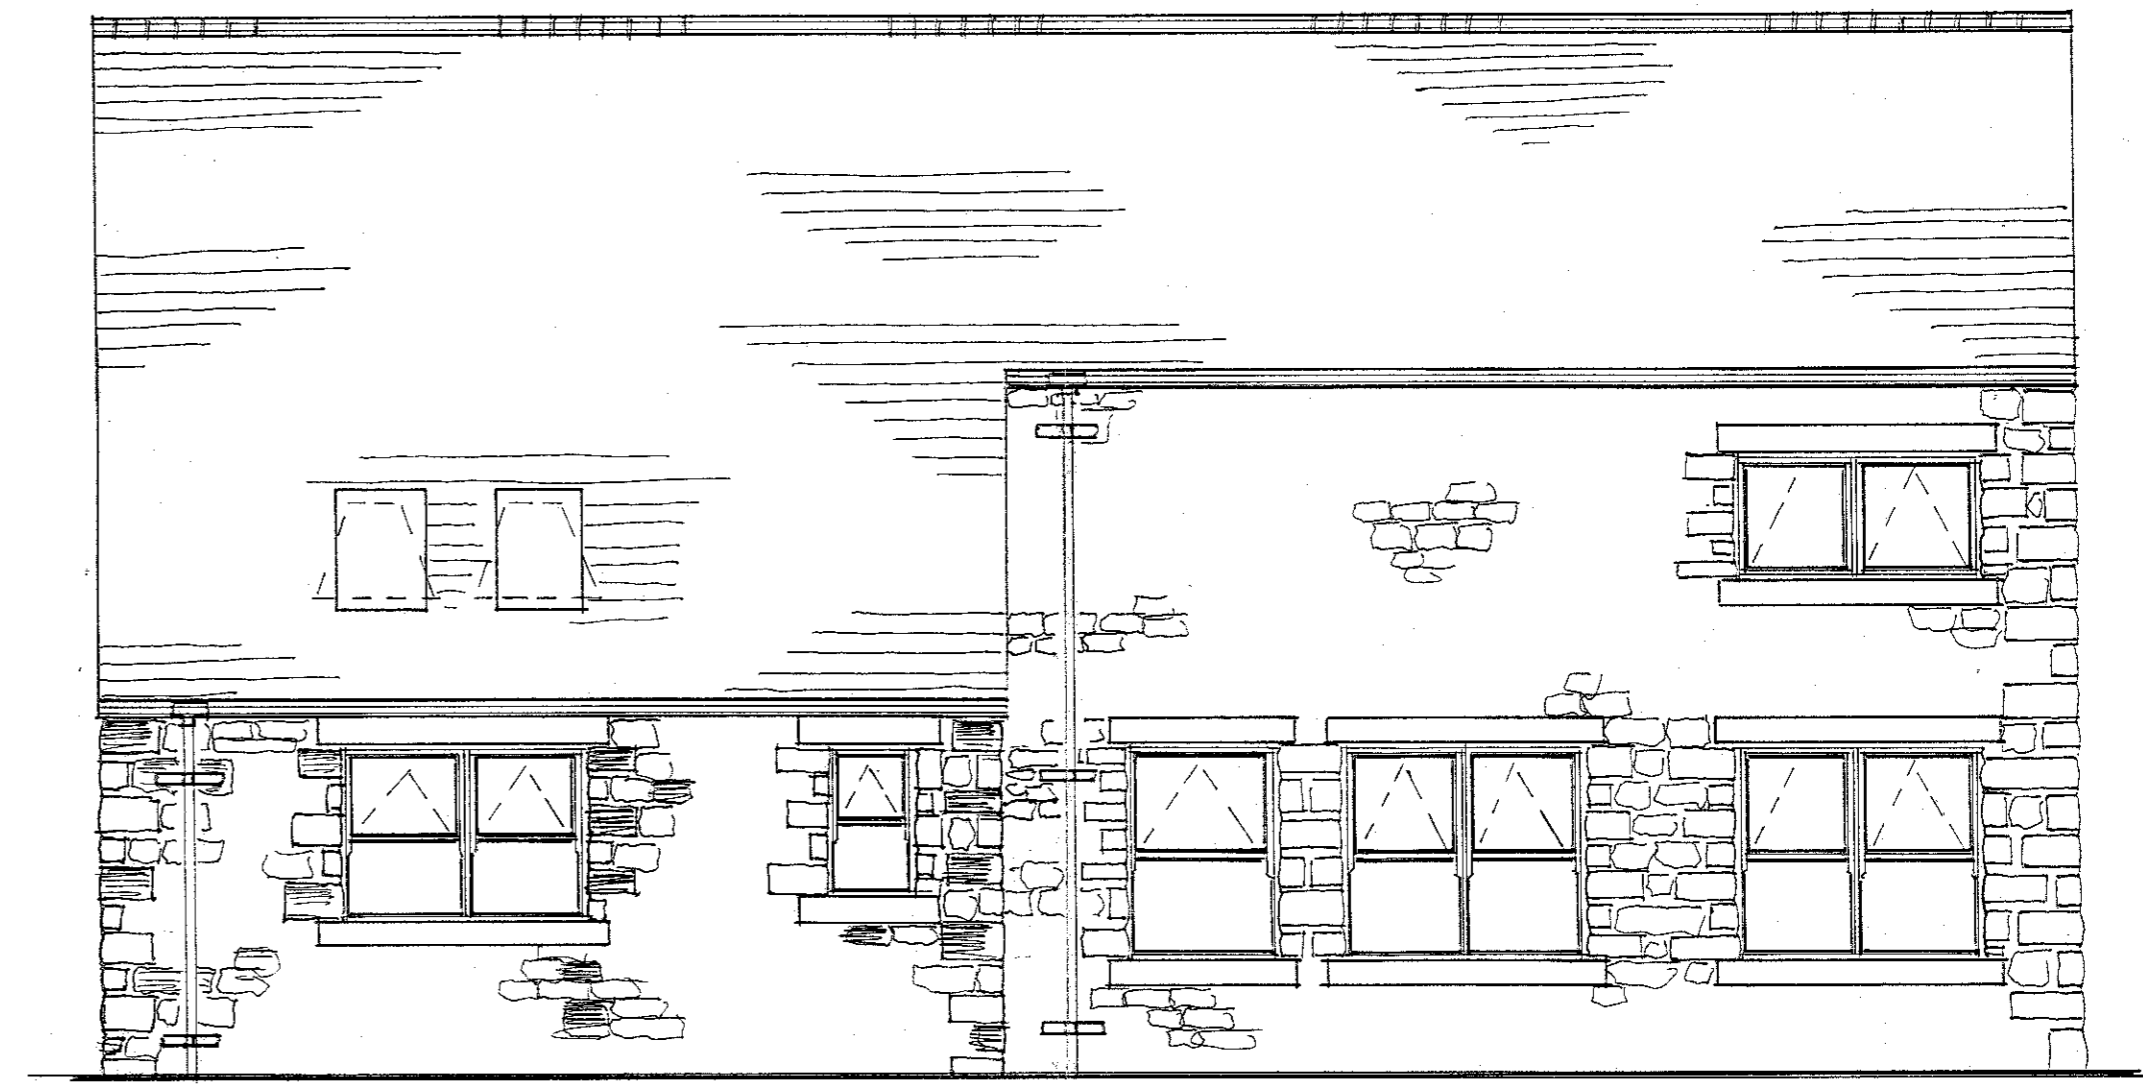

e a s t

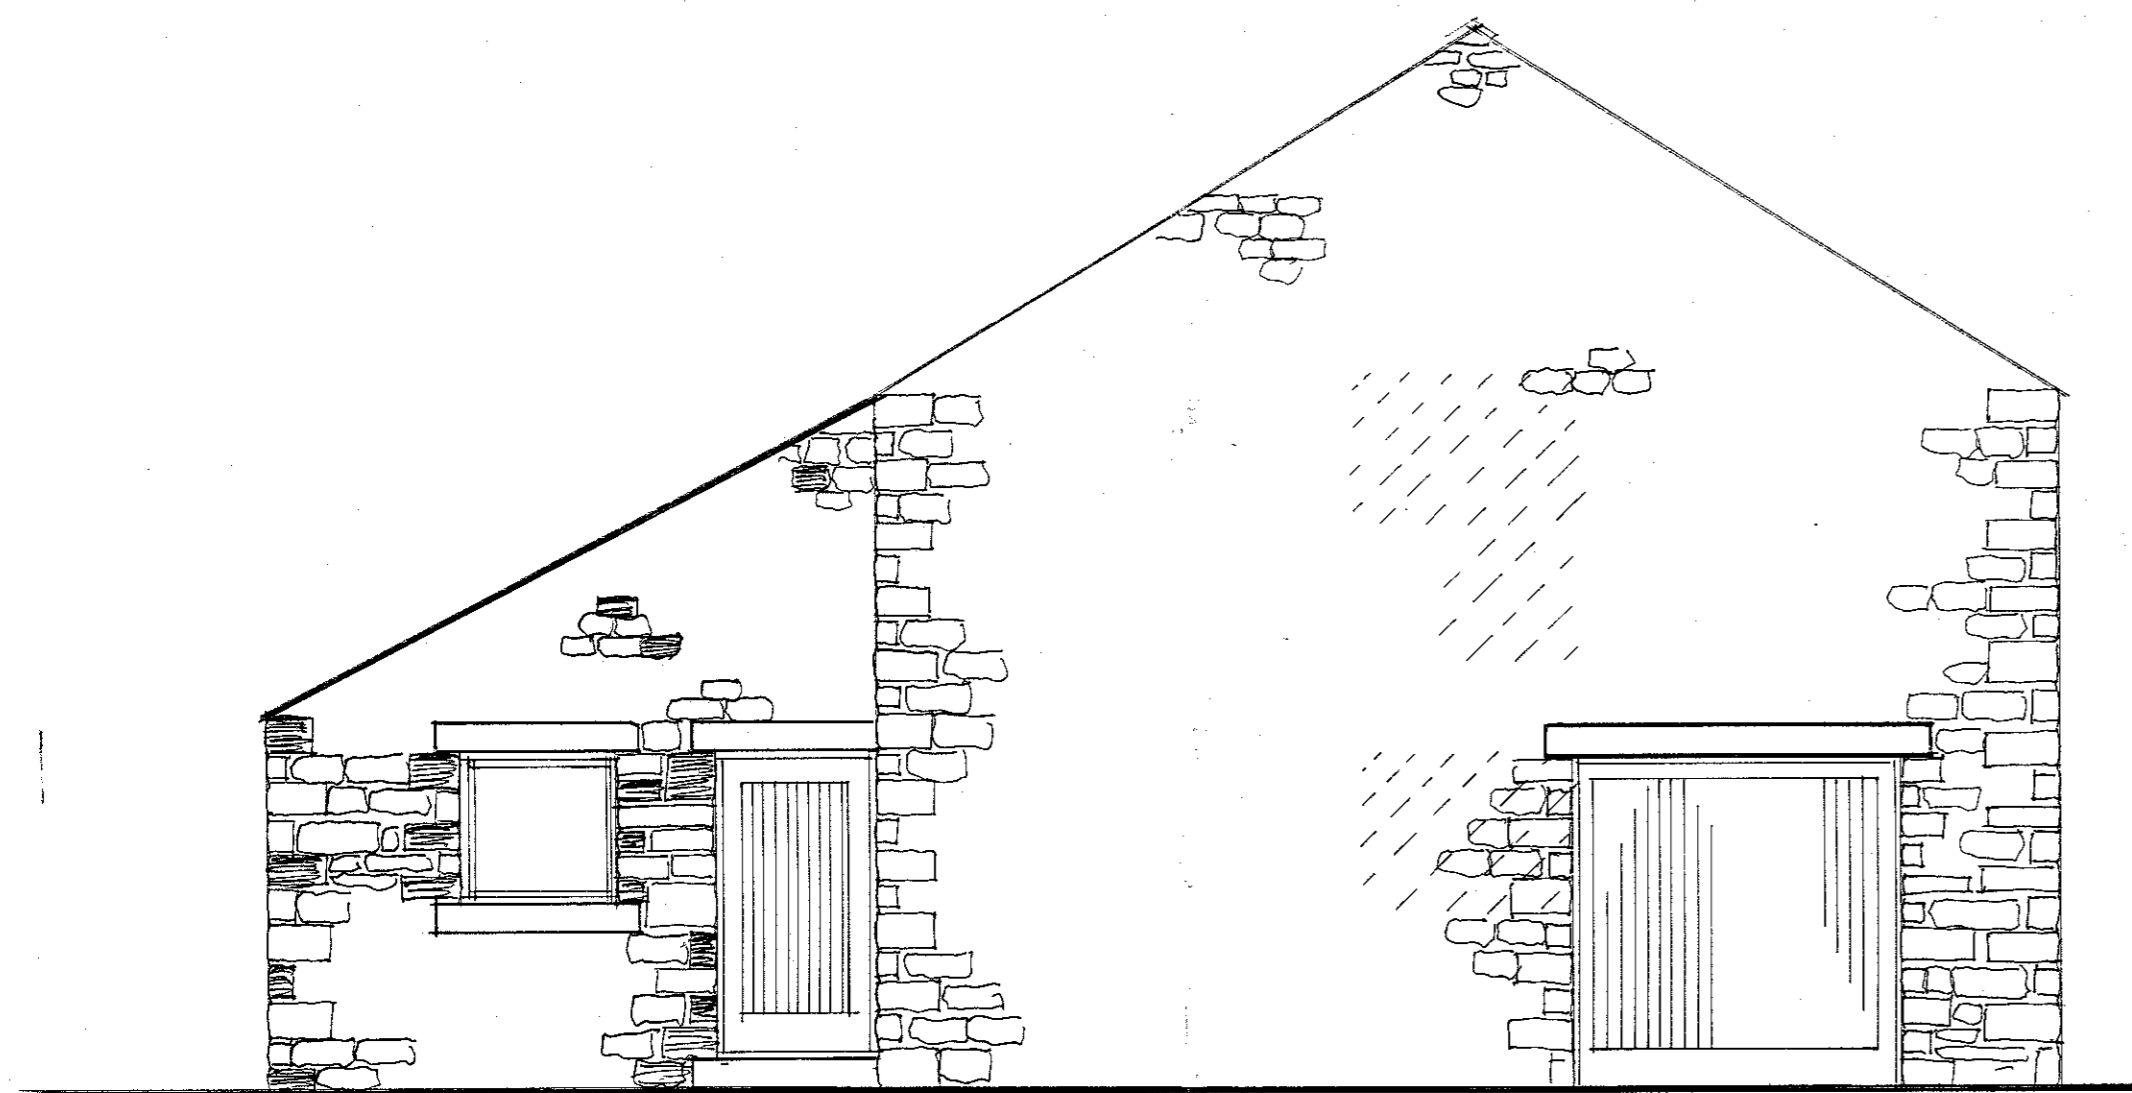

n o r t h

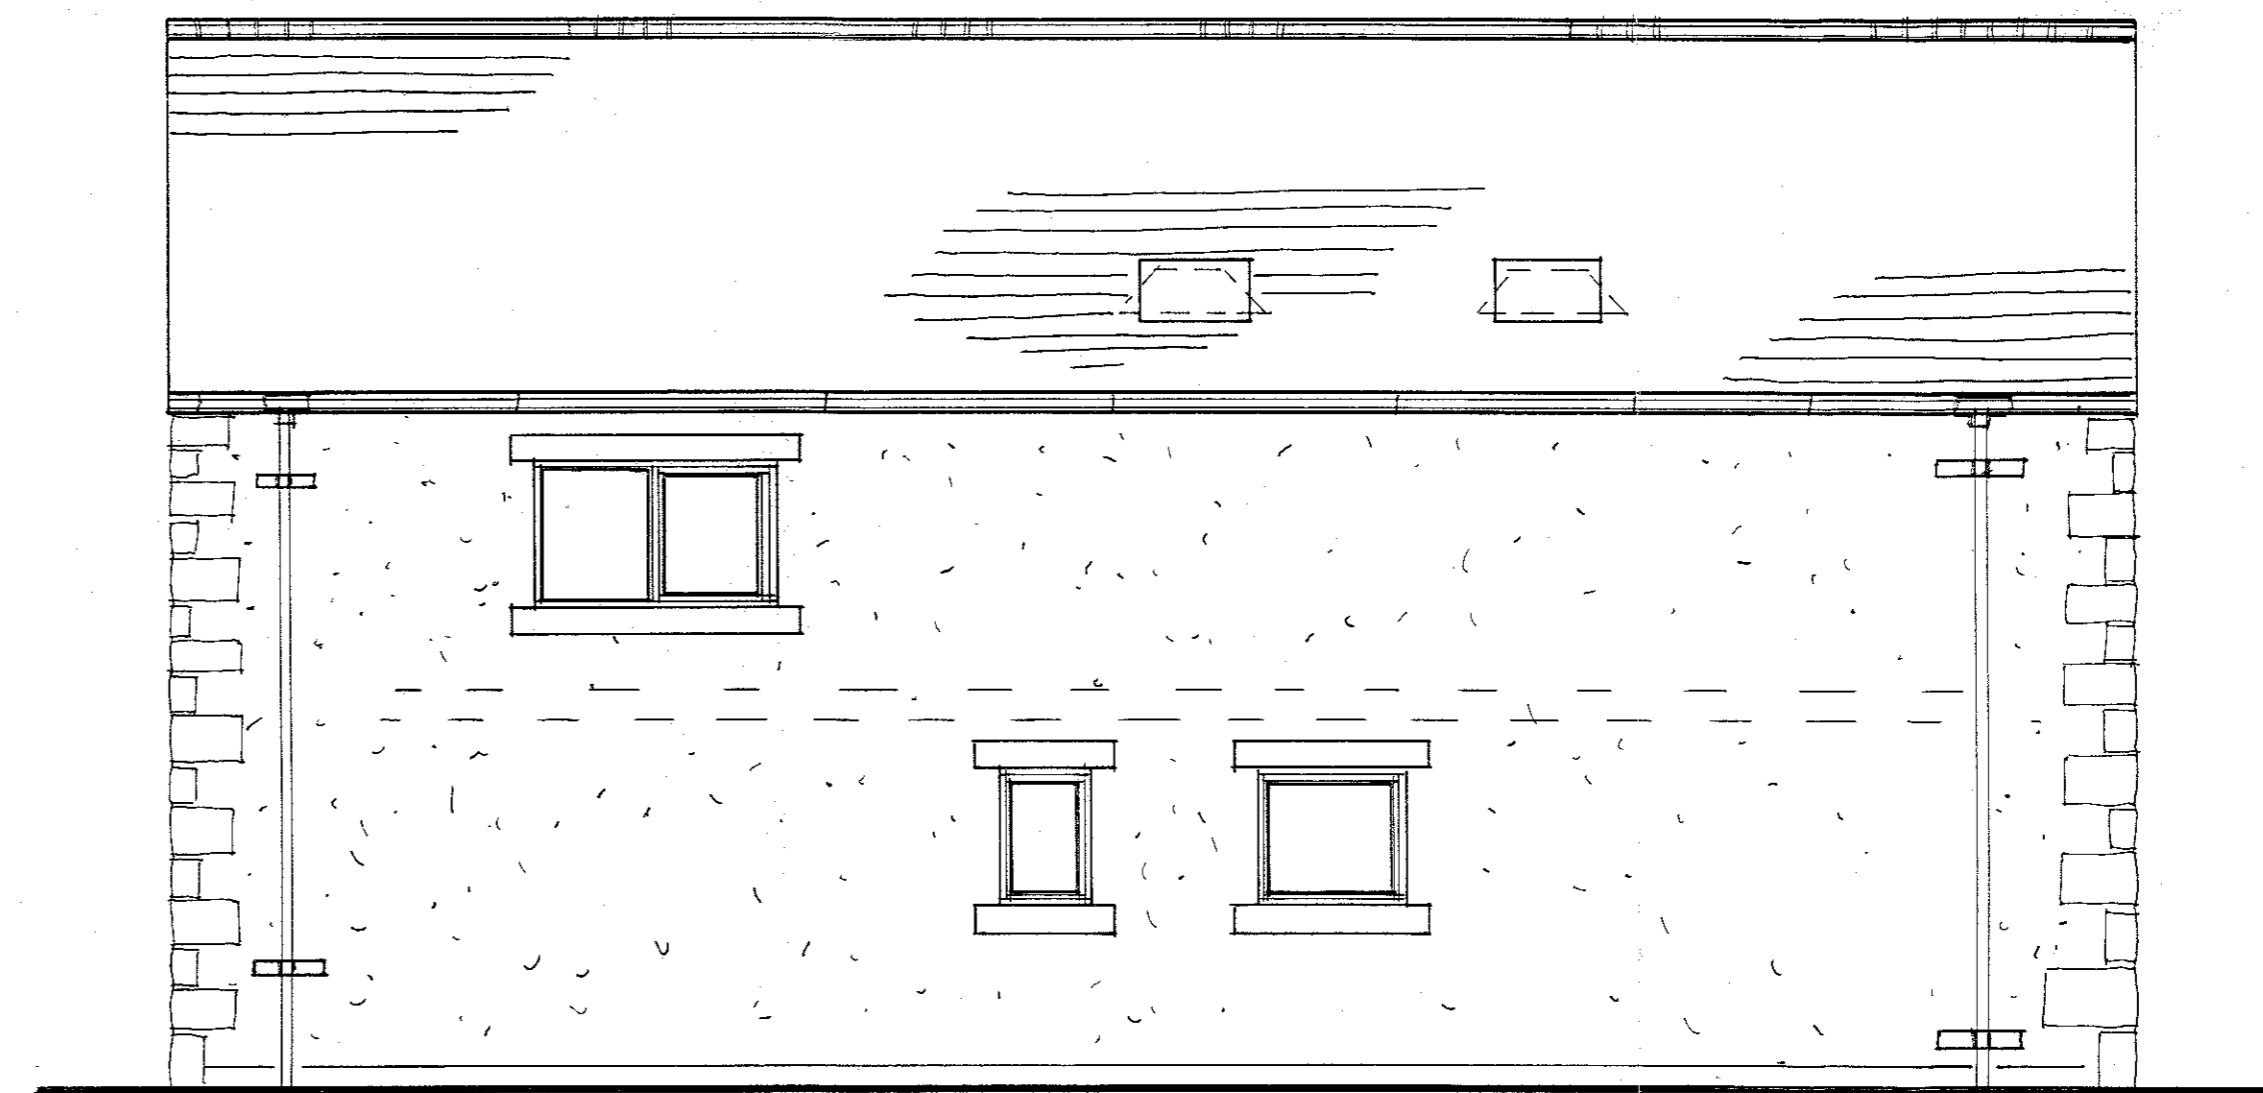

w e s t

320190013P

S.J.Bialocki Limited
Building Surveyors

Drawing no 7013

Scale 1:50

Proposed Elevations

Proposed
Structural Improvements
To Existing Garage
At
Feazer Cottage
Waddington