



existing east

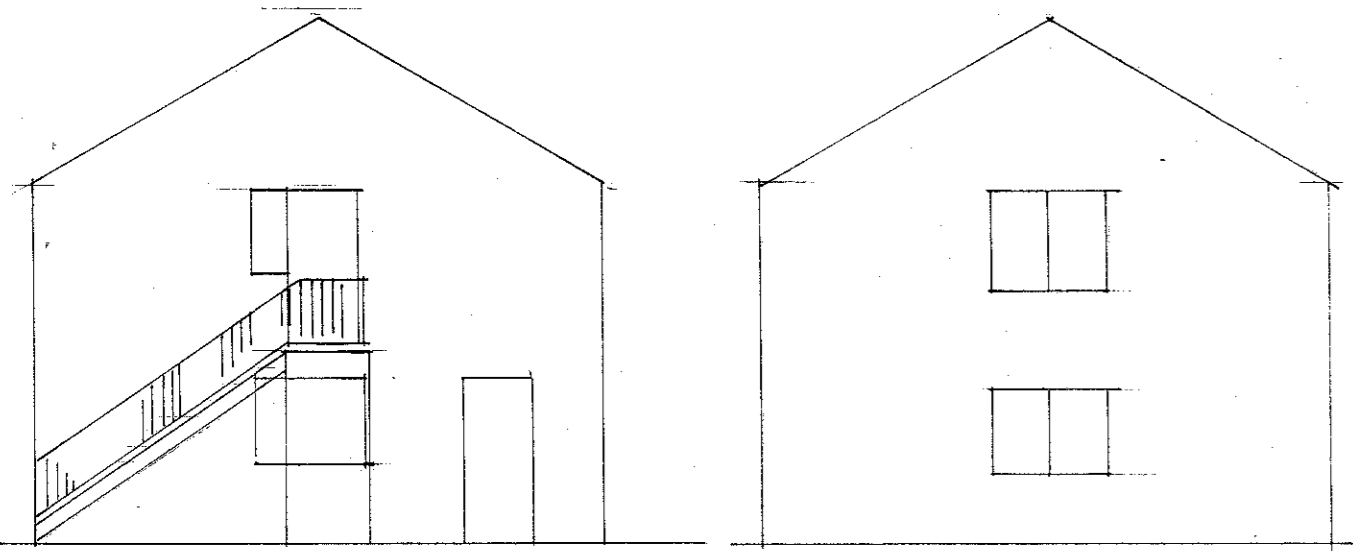


existing north


existing south

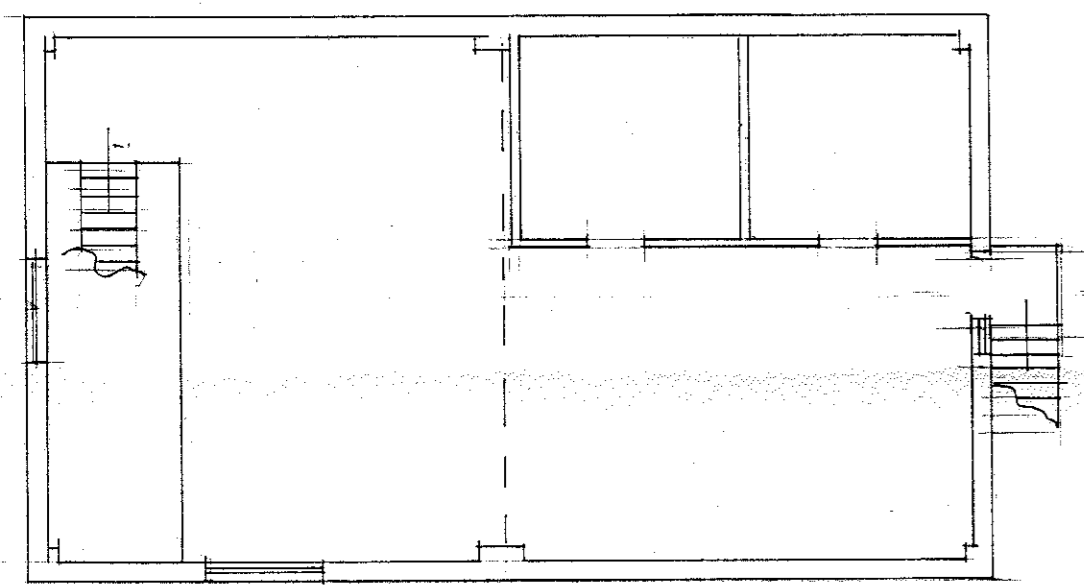


existing first floor

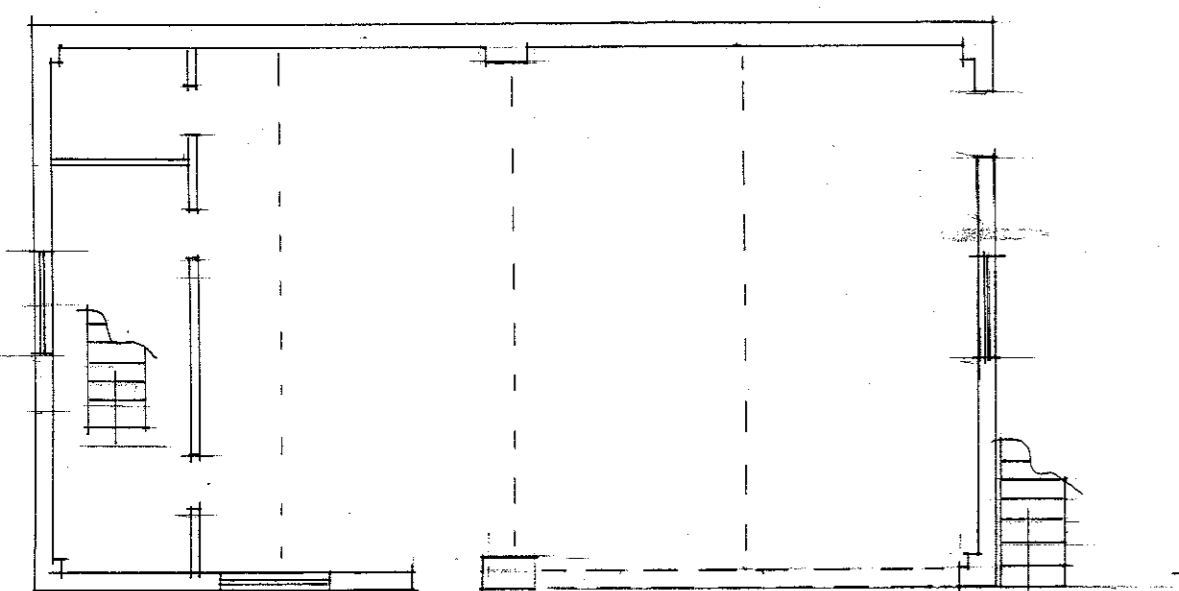

existing ground floor

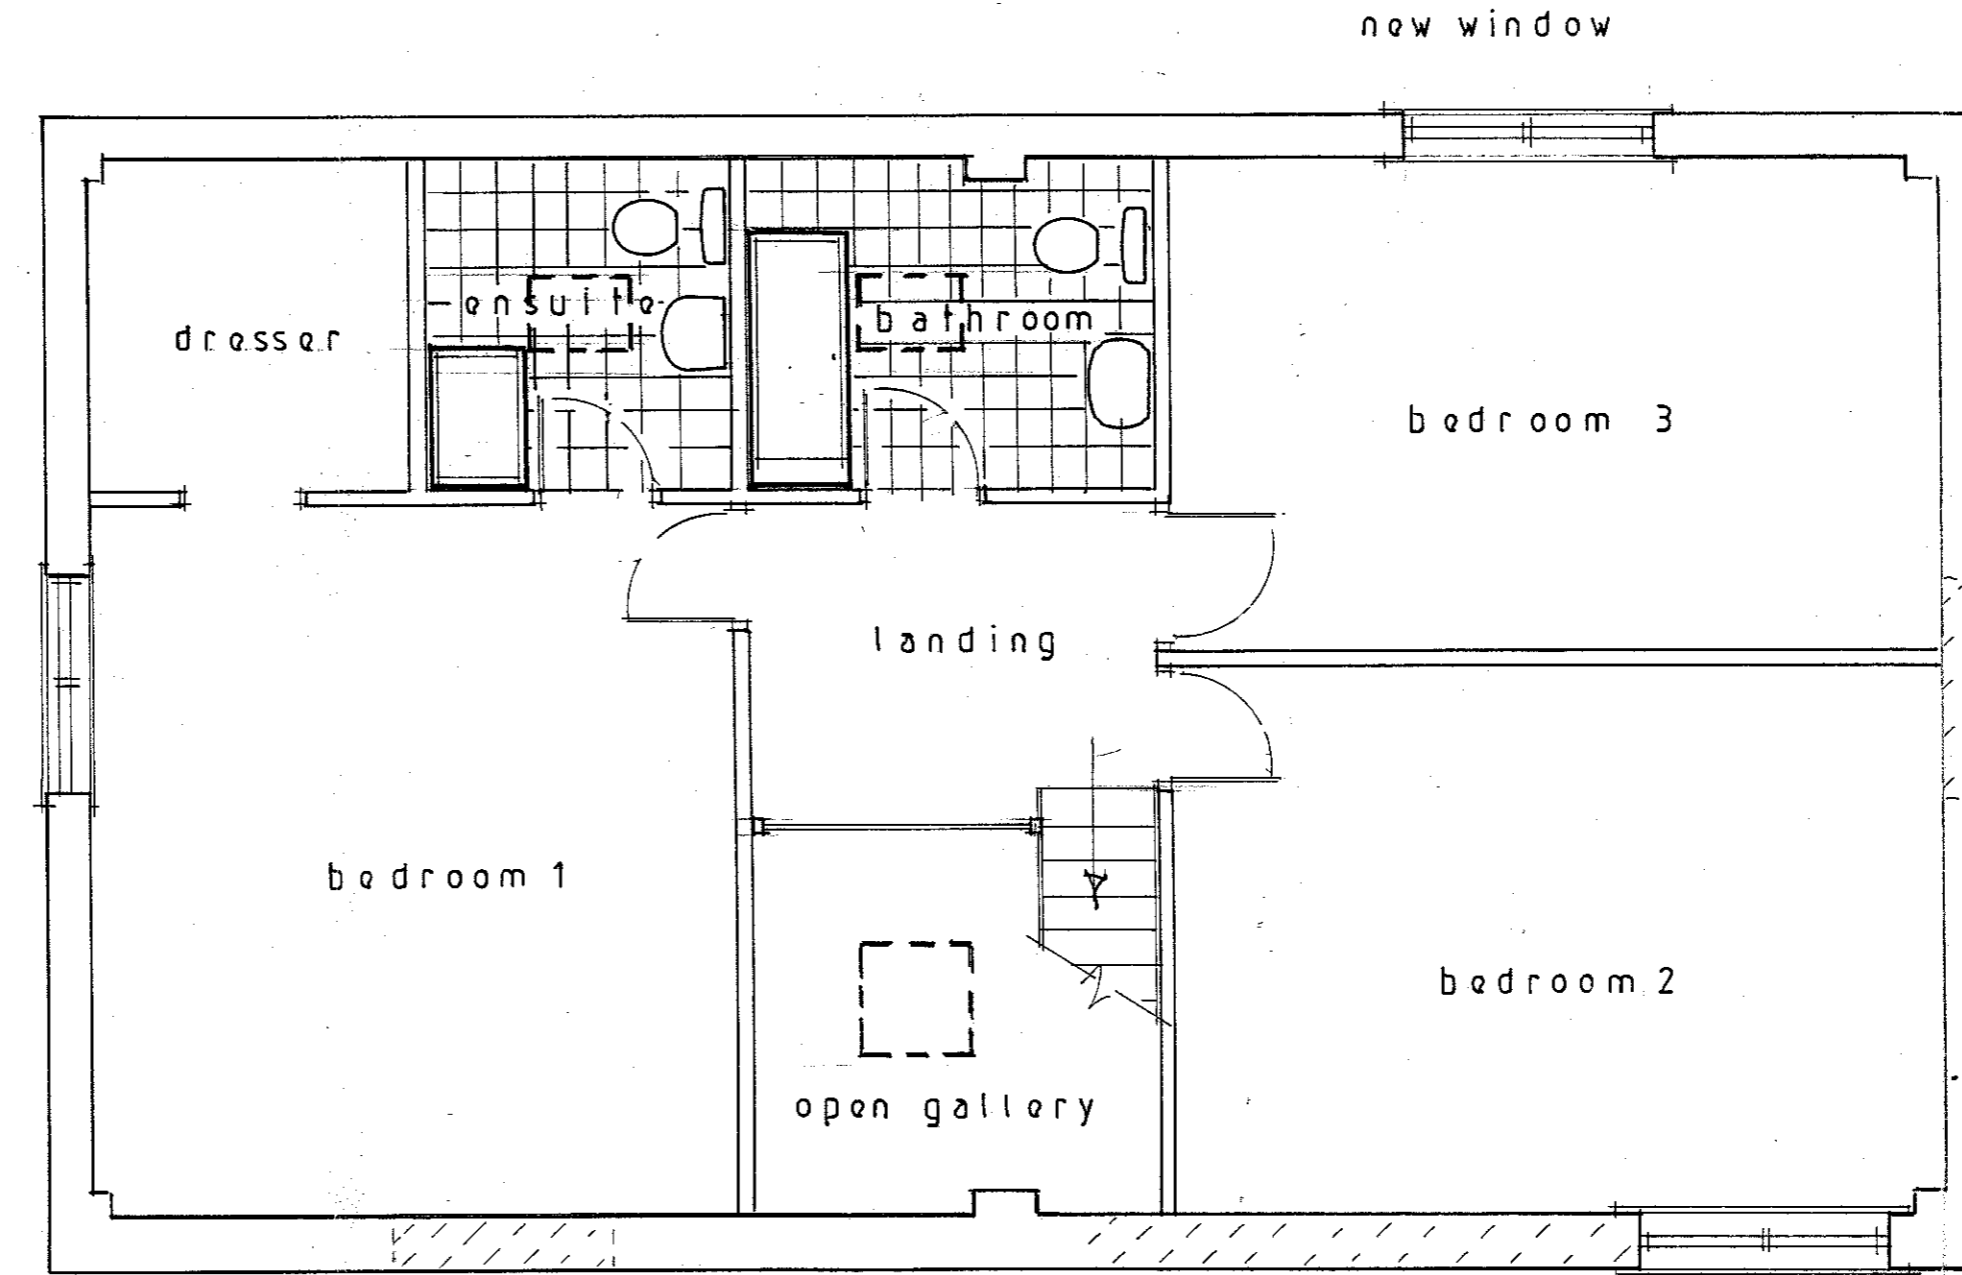

first floor

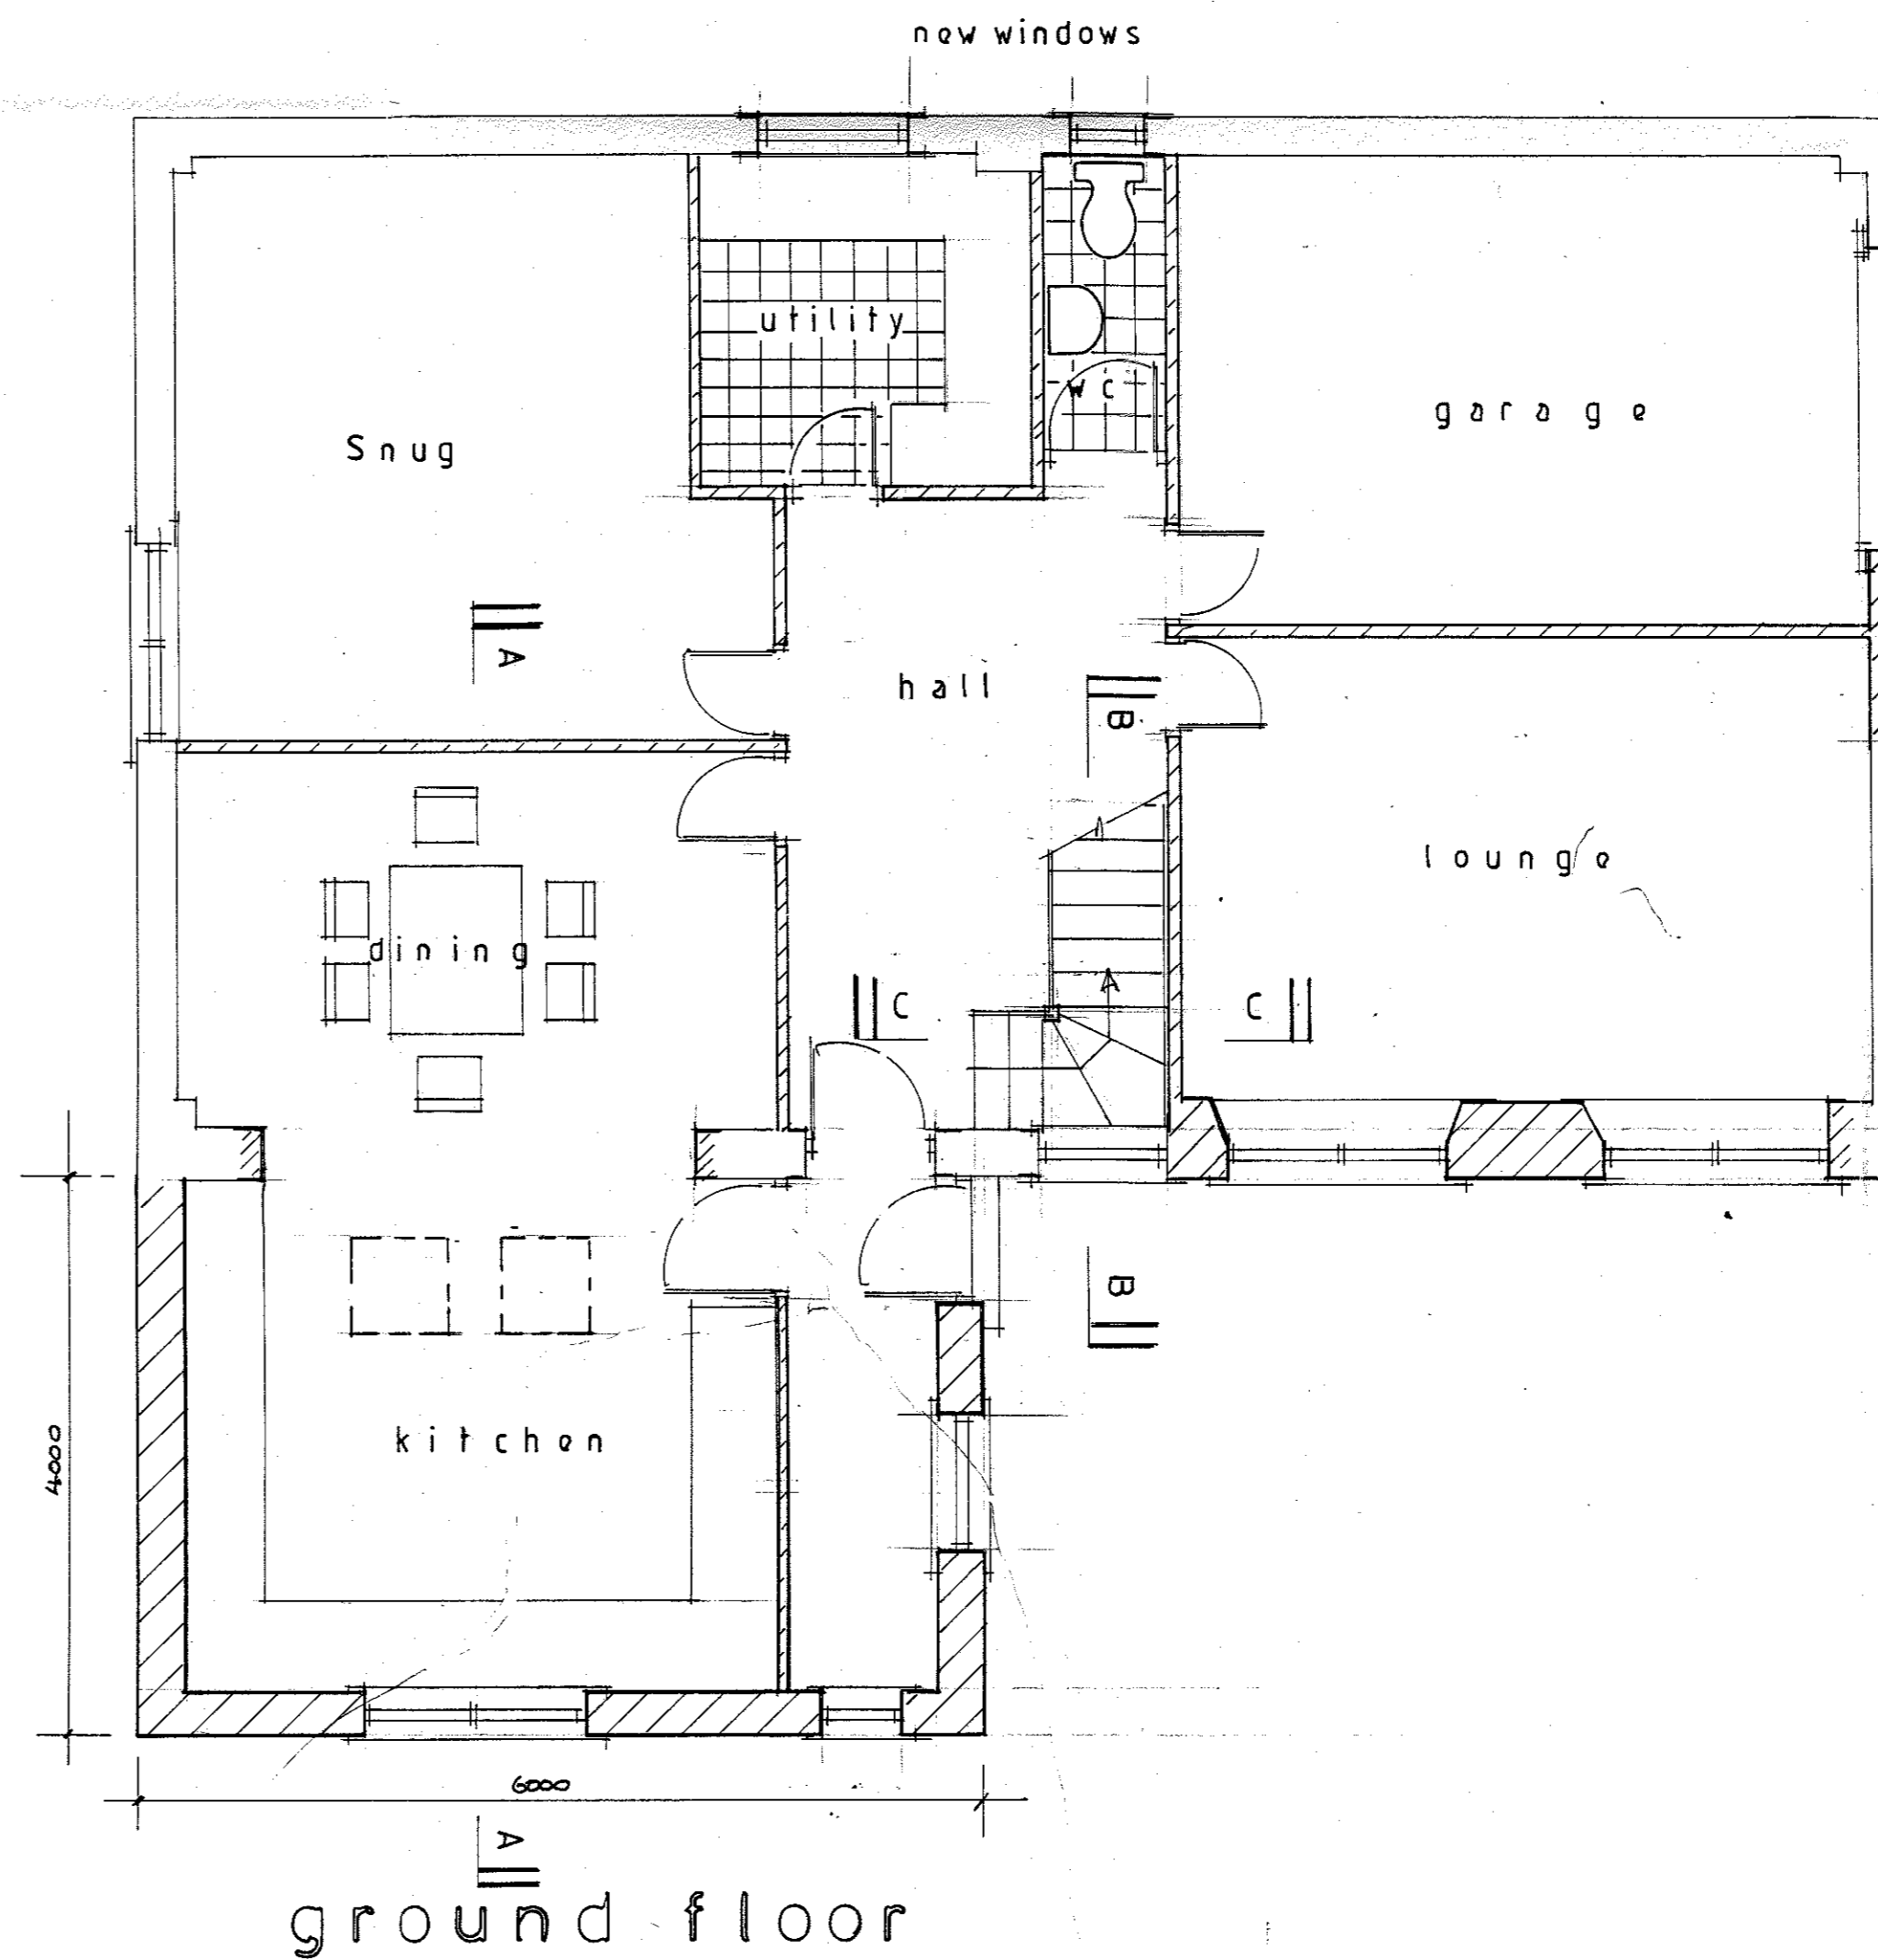

ground floor

320190013P

S.J. Bialocki Limited  
Building Surveyors

Drawing no 7012 a

Scale 1:100 & 1:50

Proposed Layout

Proposed  
Structural Improvements  
To Existing Garage  
At  
Feazer Cottage  
Waddington