



Existing Masonry Section


Existing End Portals - Centre

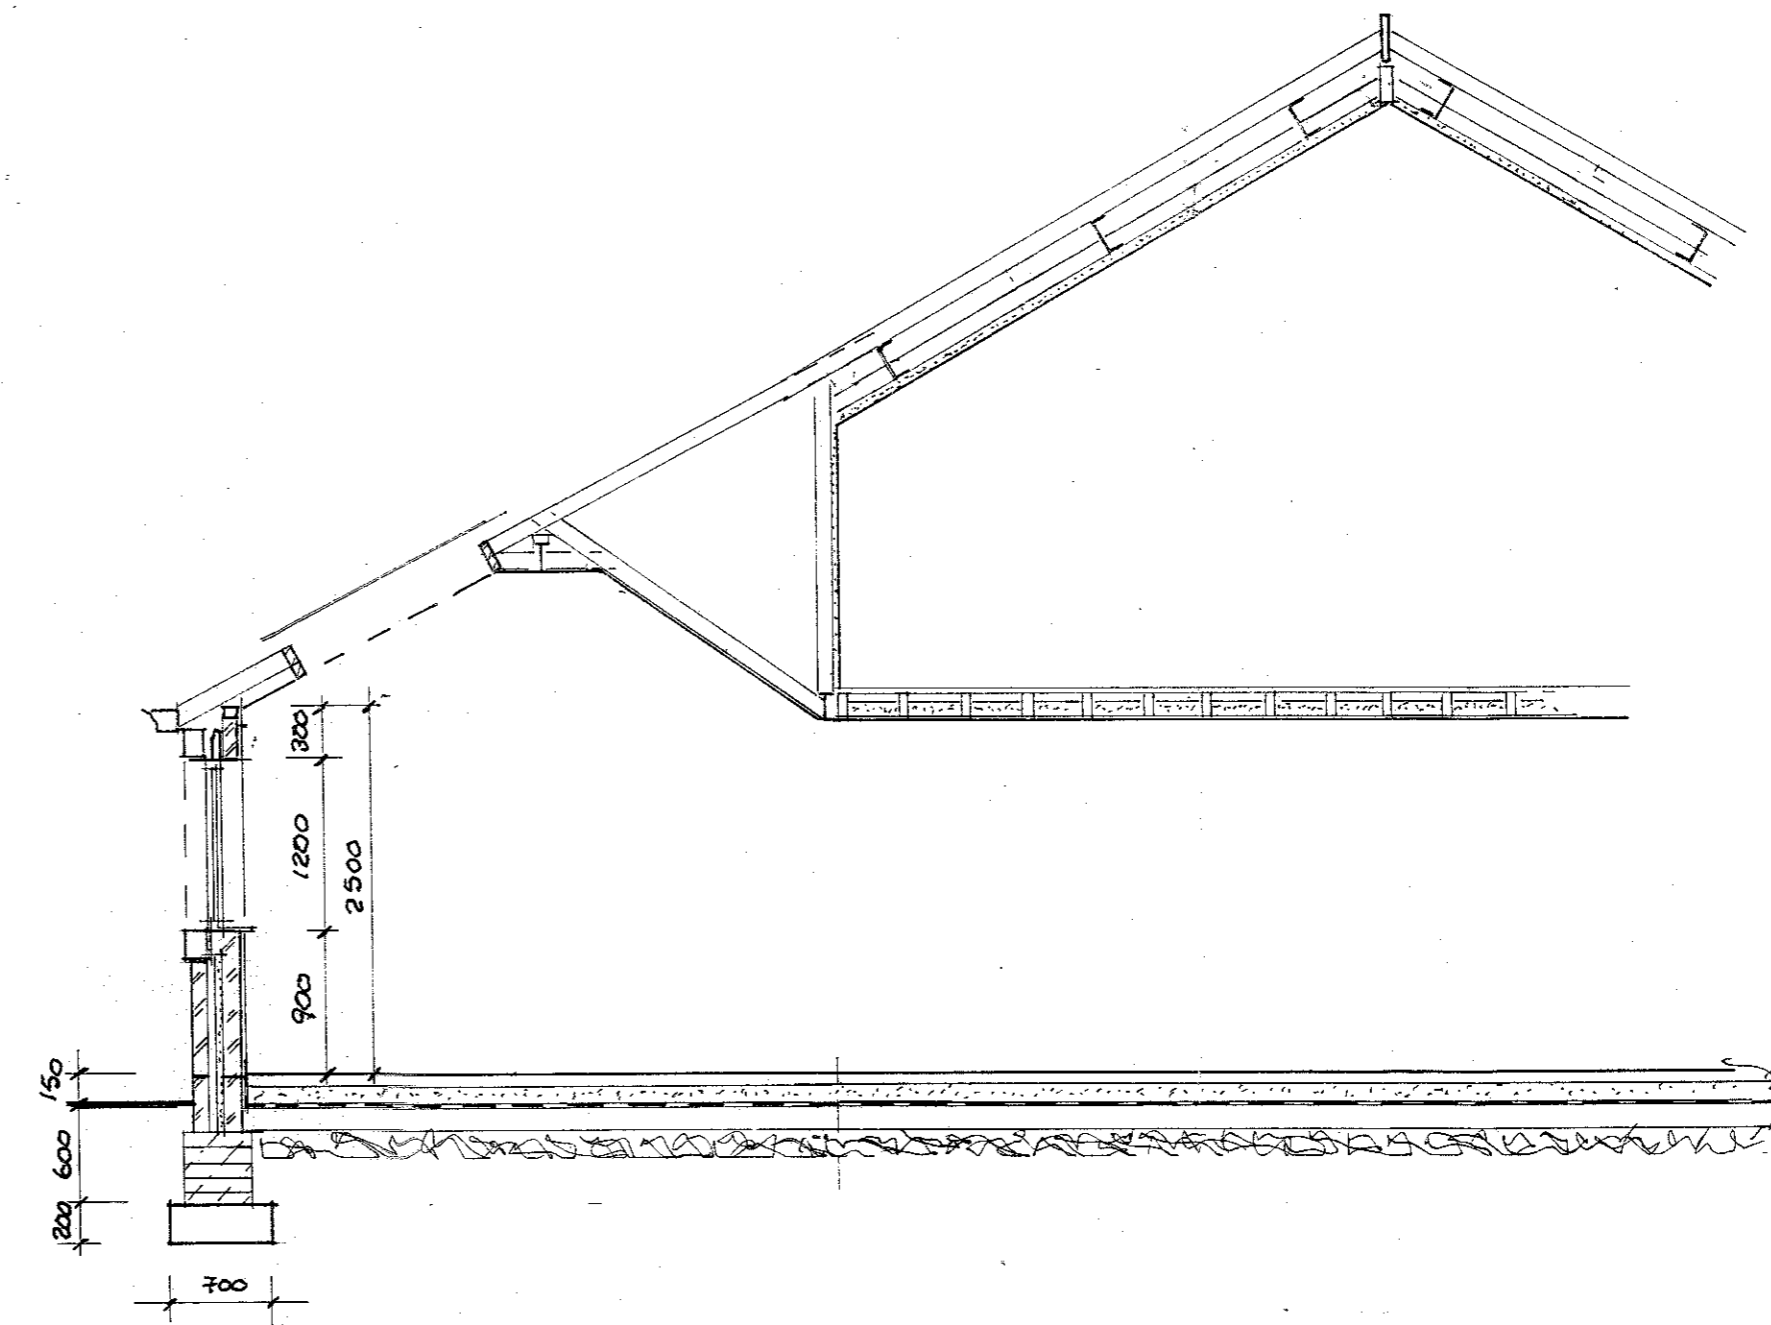


Section A-A

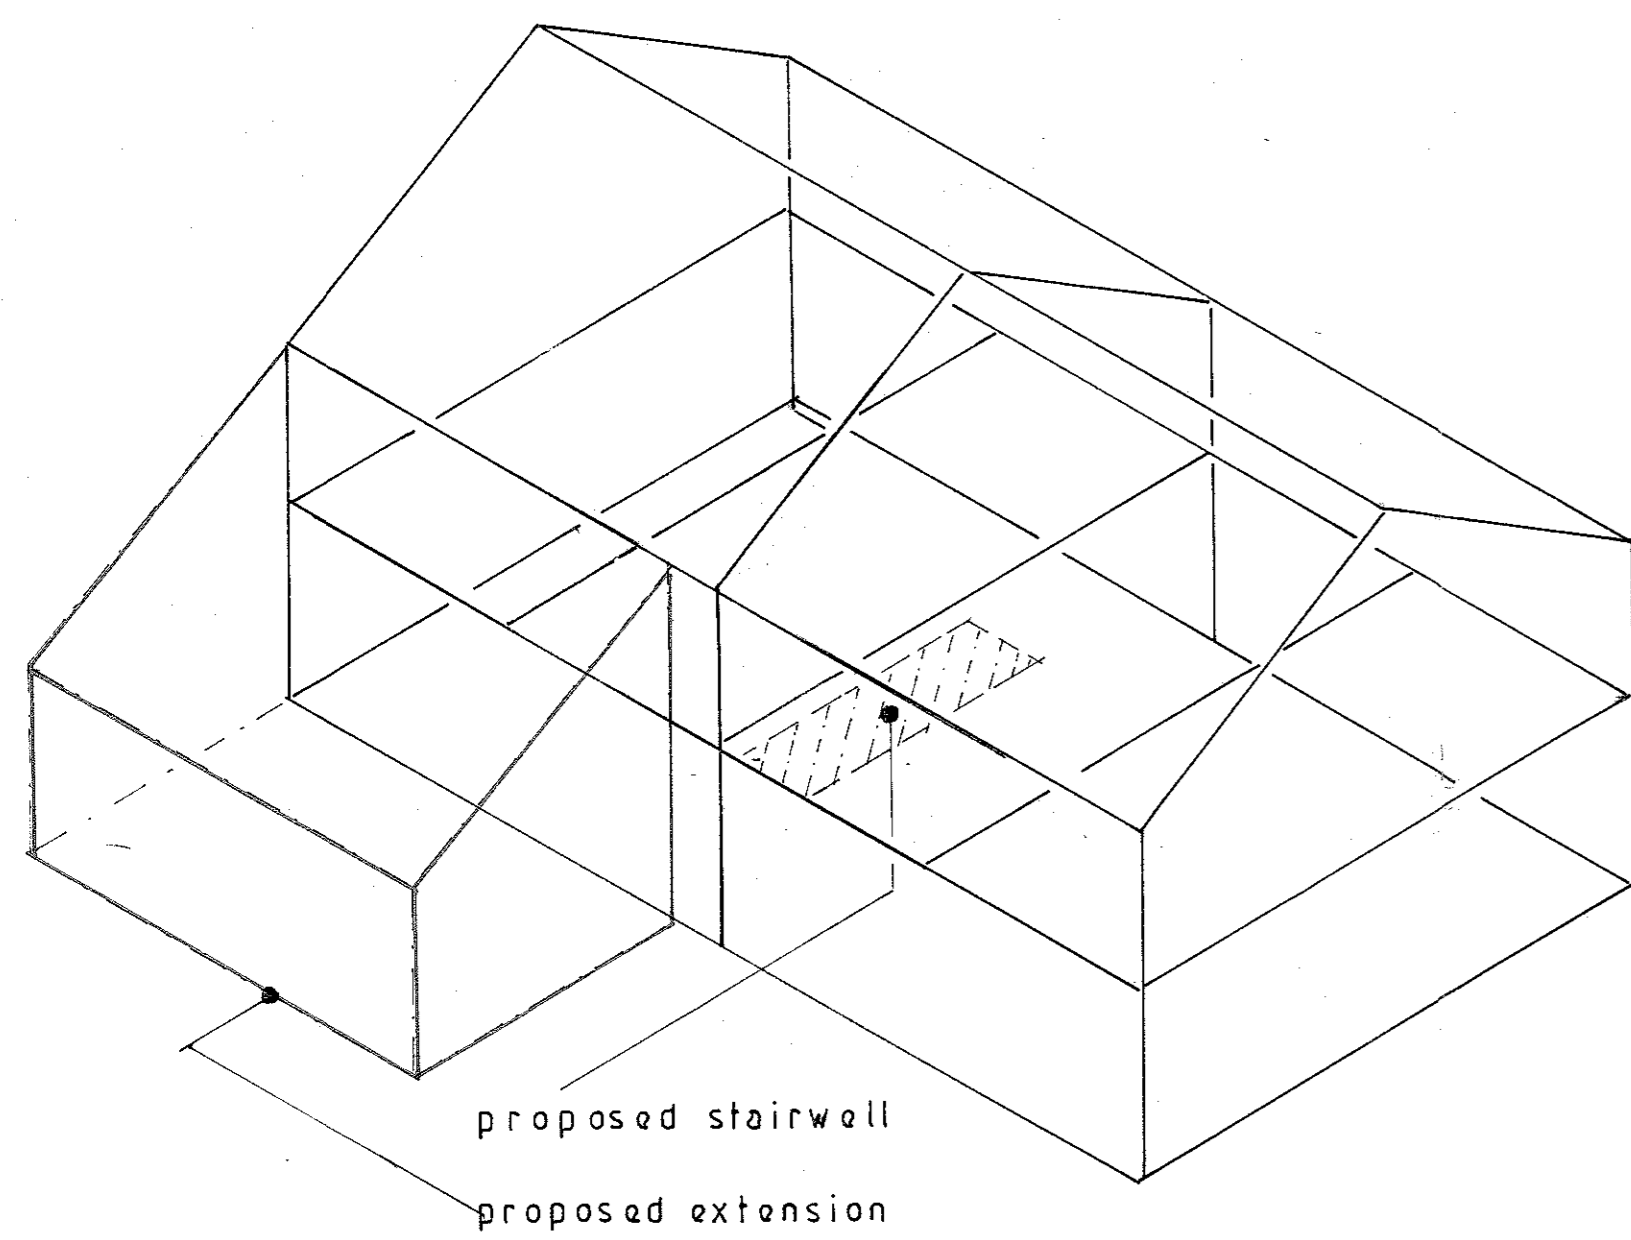

Existing Steel Frame

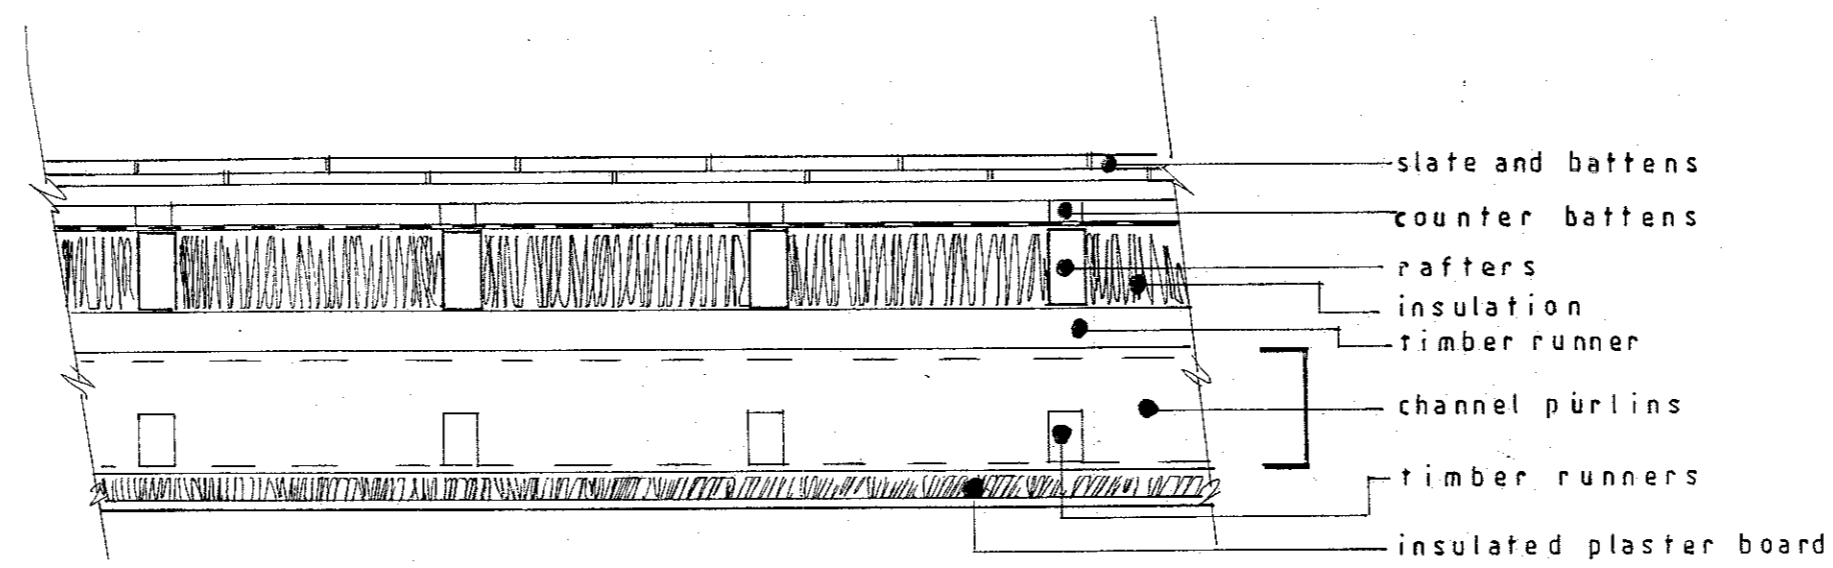


section thro' roof

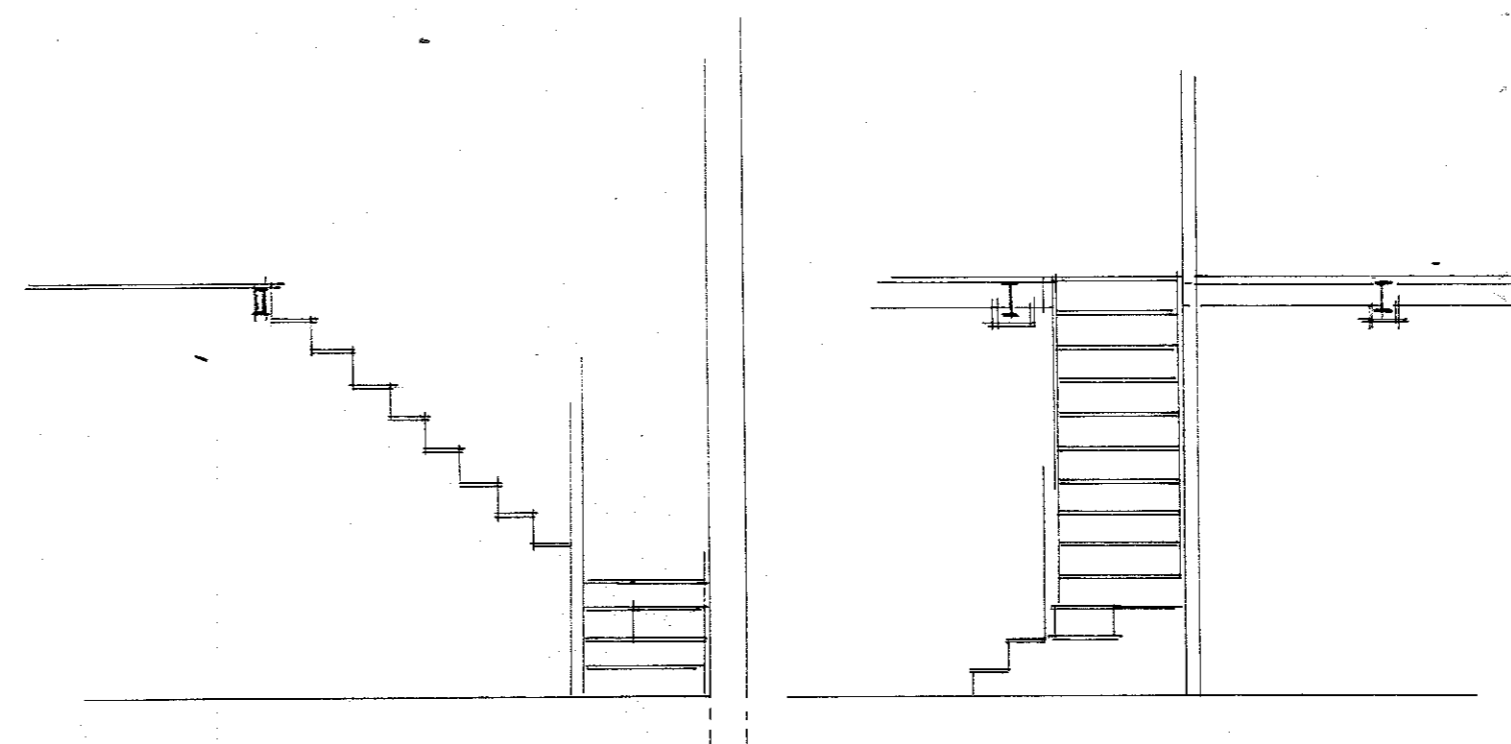

Section B-B

Section C-C

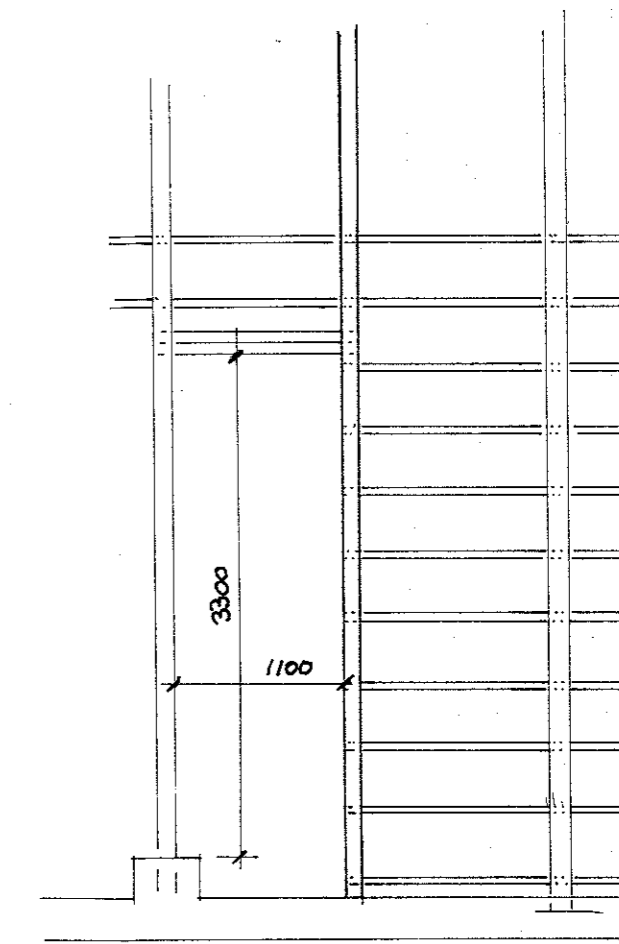

Stair Well Plan

320190013P

S.J. Bialecki Limited Building Surveyors
Drawing no 7014
Scale 1:50
Sectional Details
Proposed Structural Improvements At Feazer Cottage Waddington