


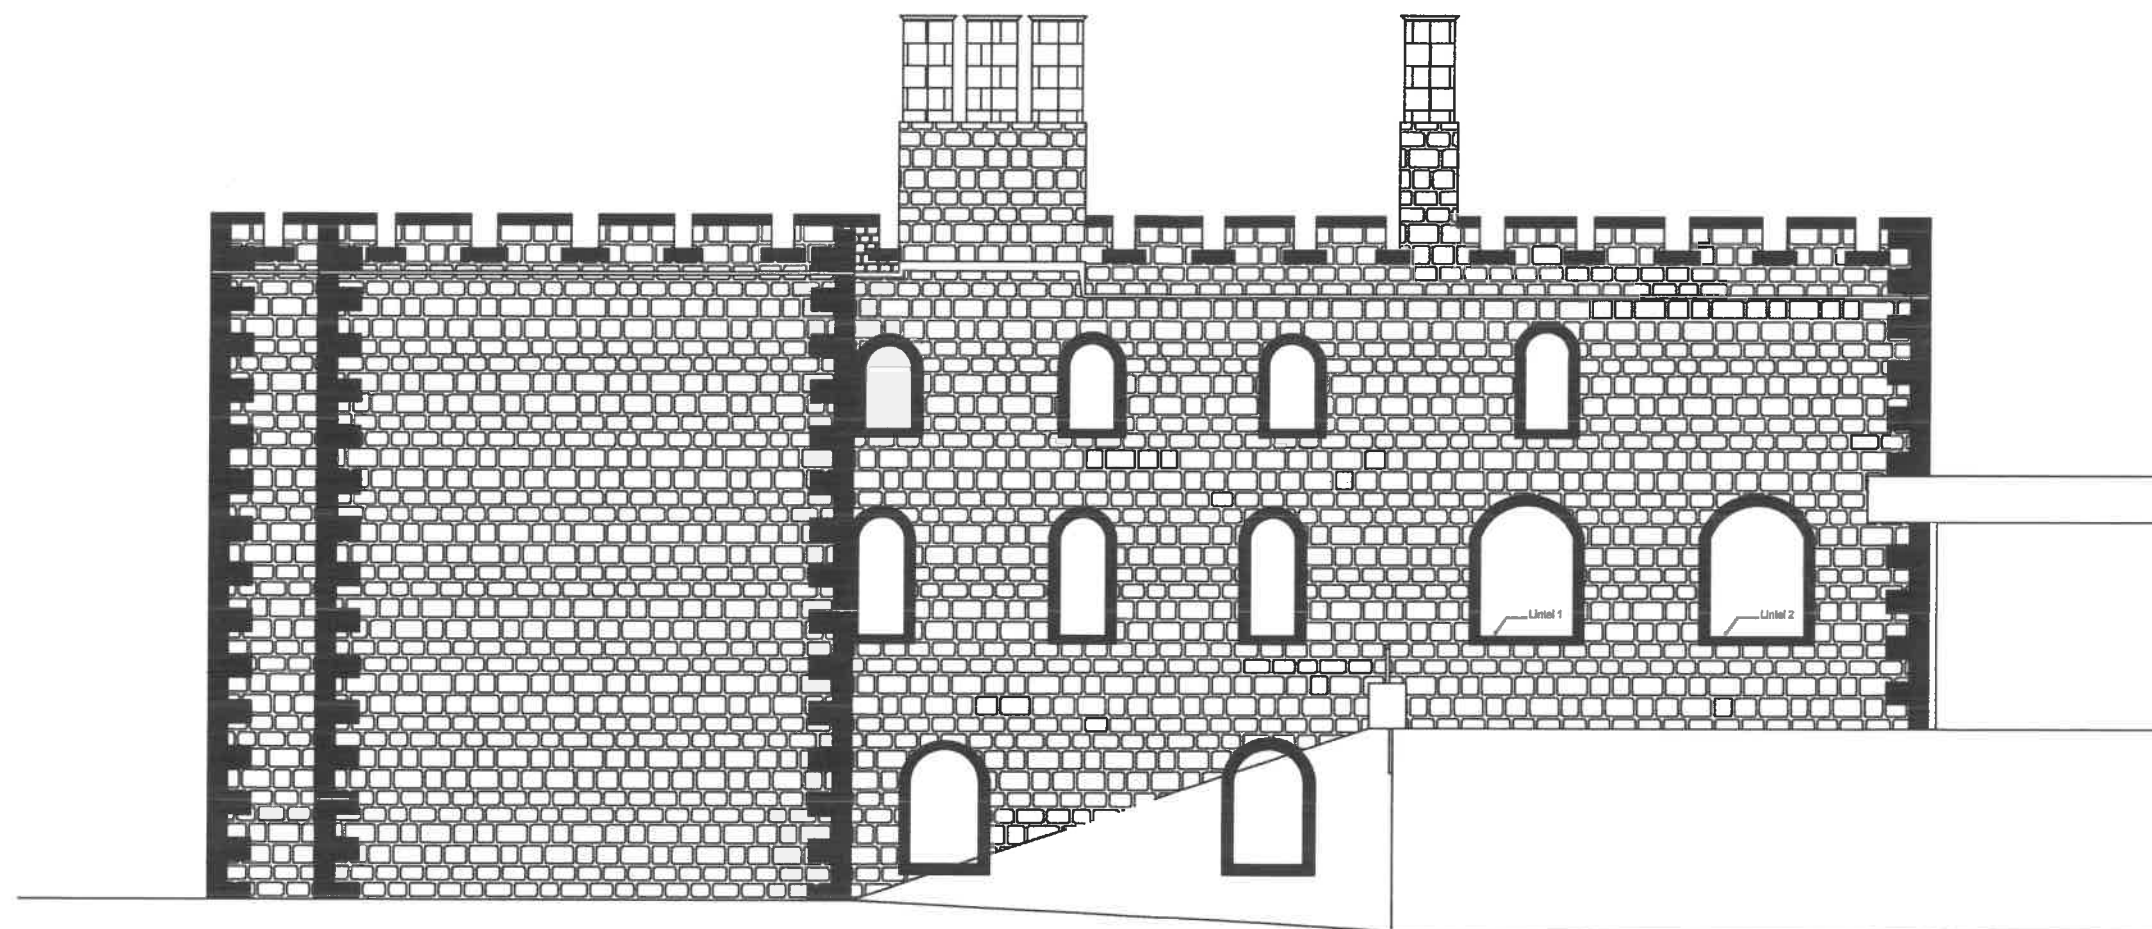

Side (North) Elevation

General Notes

SOUTH-ELEVATION

Project Address
CASTLE-MUSEUM
CLITHEROE
BB7-1BA

Project No.

Drawing No.

Drawn by
DG

Date
07-01-19

Scale
1:100

Sheet

1



General Notes

SOUTH-ELEVATION

Project Address
CASTLE-MUSEUM
CLITHEROE
BB7-1BA

Project No.

Drawing No.

Drawn by
DG

Date
07-01-19

Scale
1:1250

Sheet

1



Ribble Valley
Borough Council
www.ribblevalley.gov.uk