


NOTES
 THIS DRAWING IS TO BE READ IN CONJUNCTION WITH ALL OTHER DRAWINGS FOR THIS PROJECT.
 ALL LEVELS AND DIMENSIONS ARE TO BE CHECKED ON SITE BY THE CONTRACTOR, PRIOR TO
 PLACING ORDERS OR COMMENCING ANY OF THE RELEVANT WORKS.
 ALL DIMENSIONS ARE IN MILLIMETRES UNLESS STATED OTHERWISE.
 ANY DISCREPANCIES BETWEEN THE INFORMATION SHOWN ON THE PLAN AND THAT FOUND ON
 SITE ARE TO BE REPORTED TO THE DESIGNER IMMEDIATELY.

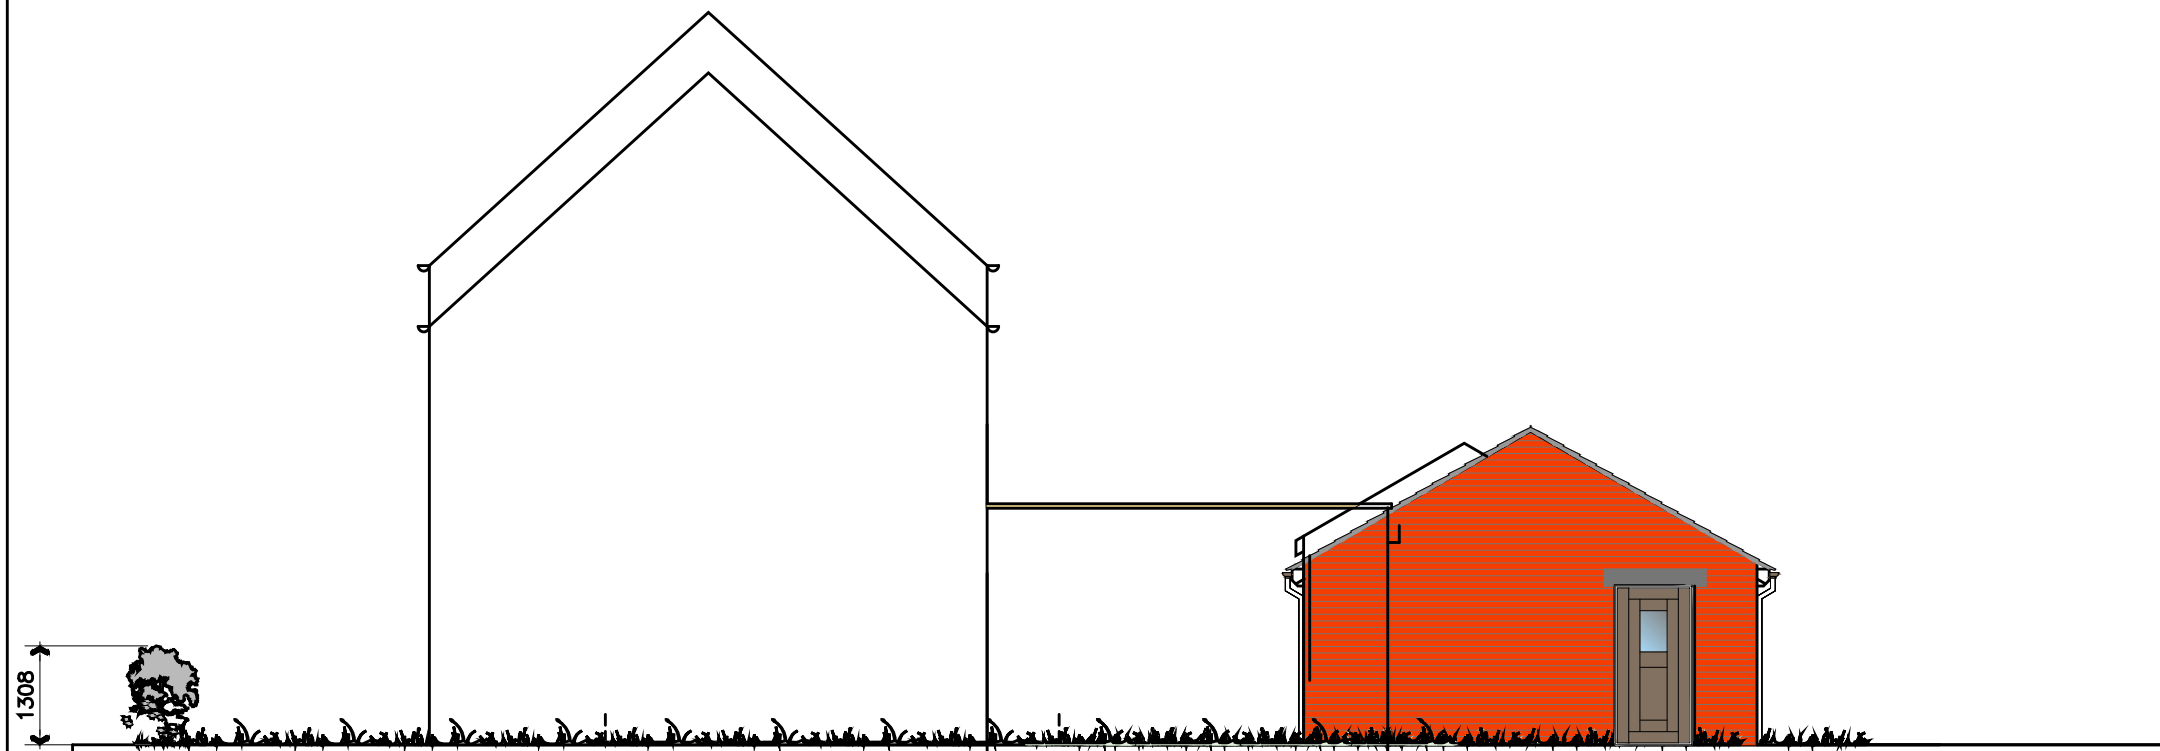

ELEVATION FROM LORD'S LANE

Rev.	Date	Description
------	------	-------------

A.L.H. Design Services
 Barley Cottage, Brewery Street, Longridge, Lancs
 PR3 3NB, Tel & Fax : (01772) 785719

Client

Mr N. Sugden,
 Curtis House,
 Thornley-With Wheatley
 Nr Longridge,
 Lancs.

Job/Scheme Title

ERECTION OF SINGLE STOREY
 REAR EXTENSION

Drawing Title

PROPOSED ELEVATIONS

Job/Scheme Number		Drawing Number	
0 5 5 1 / 9 3		Drawing No 1 9	
Scale	Date	Drawn	Checked
1 / 100	Jan 19	a.t.l-h.	