


3/2019/0038

34, Dilworth Lane, Longridge, Lancashire, PR3 3ST

VISIBILITY SLAY PLAN

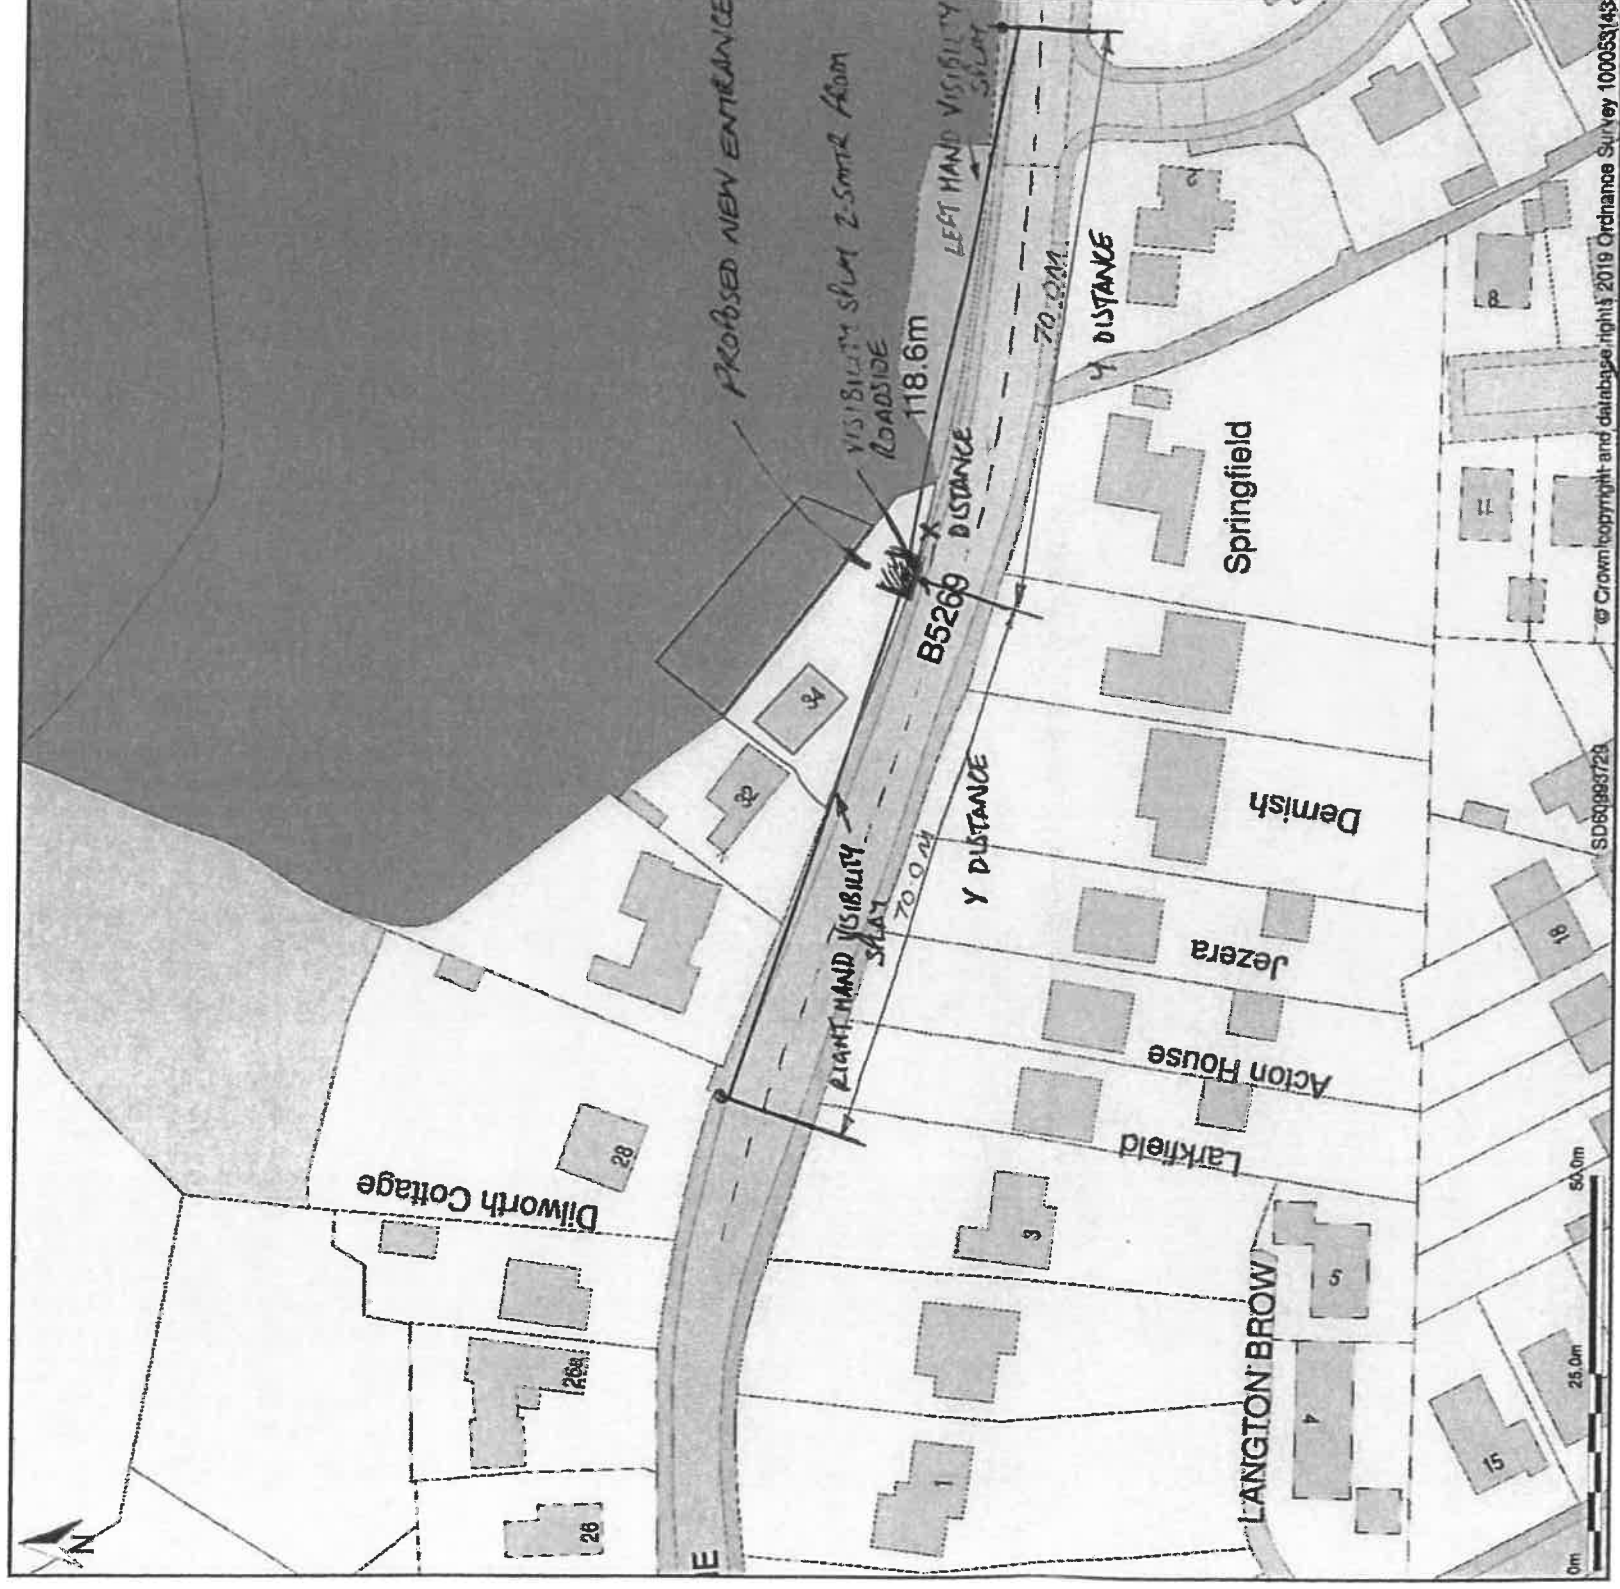

Site Plan shows area bounded by: 360891.41, 437199.22 361091.41, 437399.22 (at a scale of 1:1250), OSGridRef: SD60993729. The representation of a road, track or path is no evidence of a right of way. The representation of features as lines is no evidence of a property boundary.

Produced on 24th Jan 2019 from the Ordnance Survey National Geographic Database and incorporating surveyed revision available at this date. Reproduction in whole or part is prohibited without the prior permission of Ordnance Survey. © Crown copyright 2019. Supplied by www.buyaplan.co.uk a licensed Ordnance Survey partner (100053143). Unique plan reference: #00386970-AF0962

Ordnance Survey and the OS Symbol are registered trademarks of Ordnance Survey, the national mapping agency of Great Britain. Buy A Plan logo, pdf design and the www.buyaplan.co.uk website are Copyright © Pass Inc Ltd 2019

*VISIBILITY SLAY
DRAWING M002
01/03/2019*