
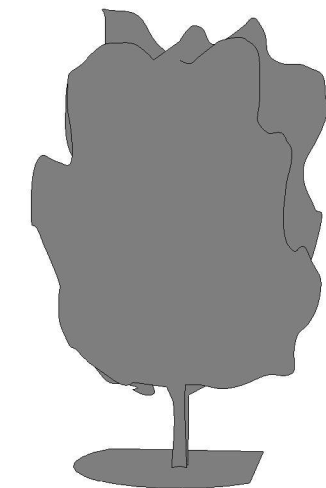


1 {3D}

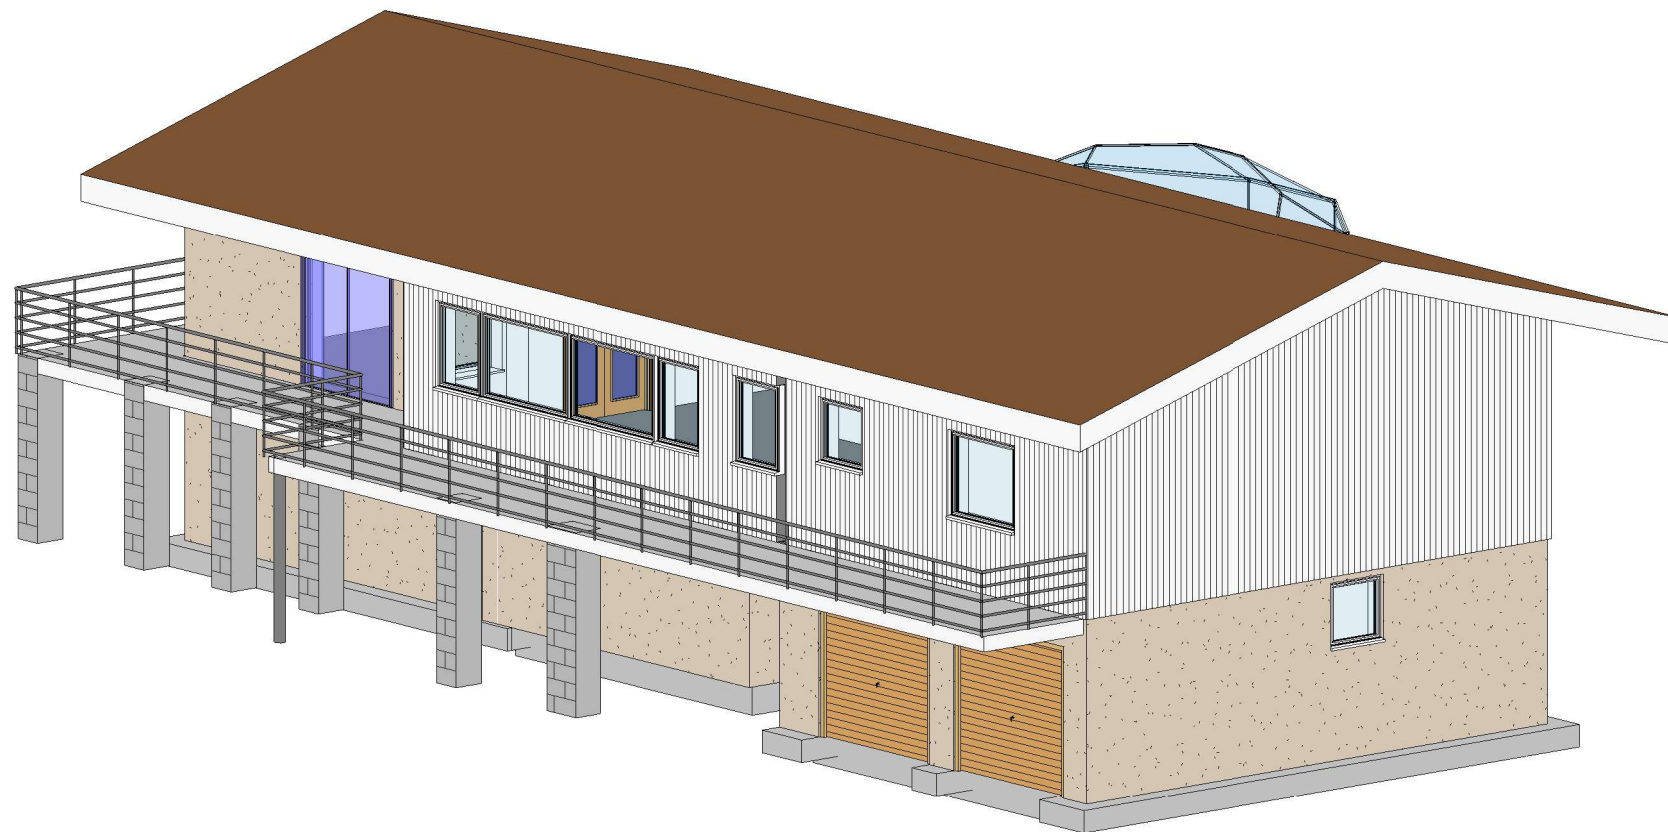

2 3D1

	No.	Description	Date	<div> AUTODESK www.autodesk.com/revit</div>				PROJECT 2 story side extension		CLIENT Highcroft billington		
								SHEET Existing 3D view		Date Issue Date	Project number Project Number	Scale (@ A3)
				CODE	STATUS	SUITABILITY DESCRIPTION	PURPOSE OF ISSUE	Drawn by Author	DRWAING NUMBER		REV	
								Checked by Checker	A104			