



1 East
1 : 200

2 North
1 : 200

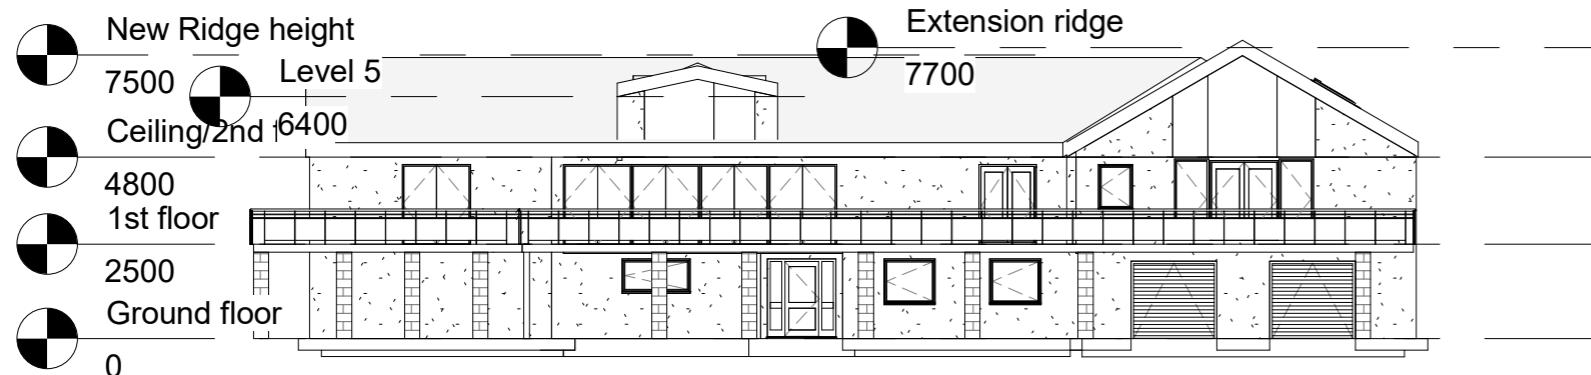

3 South
1 : 200

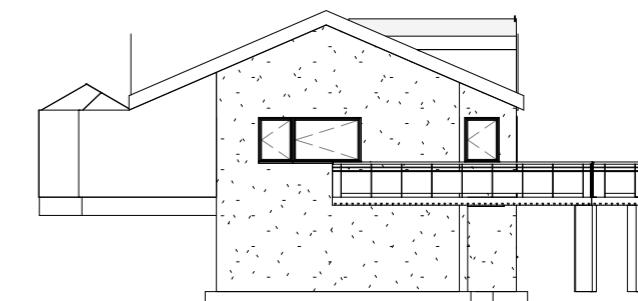

4 West
1 : 200

No.	Description	Date	AUTODESK				PROJECT 2 story side extension	CLIENT Highcroft billington	
			CODE	STATUS	SUITABILITY DESCRIPTION	PURPOSE OF ISSUE			
							SHEET Proposed elevations	Date Drawn by Author Checked by Checker	Project number Project Number Scale (@ A3) 1 : 200 DRAWING NUMBER B102 REV