
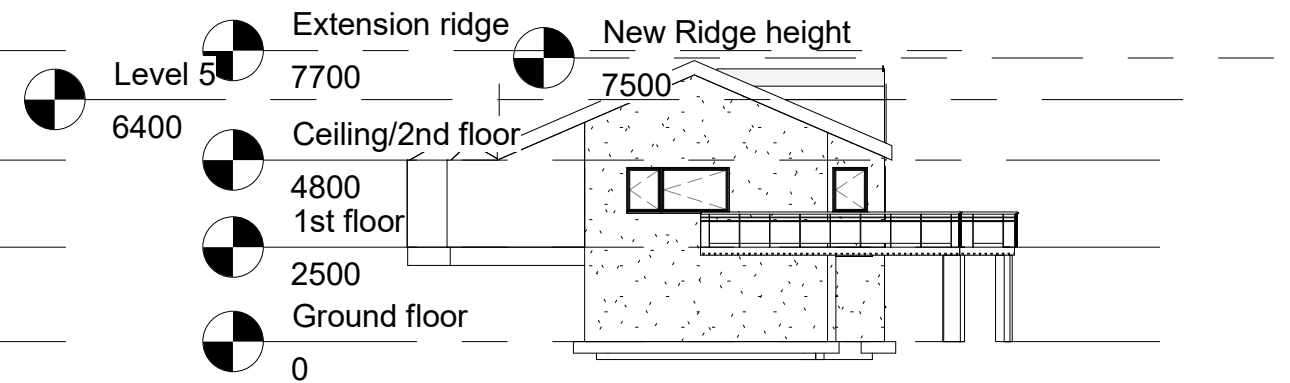


1 East
1 : 200

2 North
1 : 200

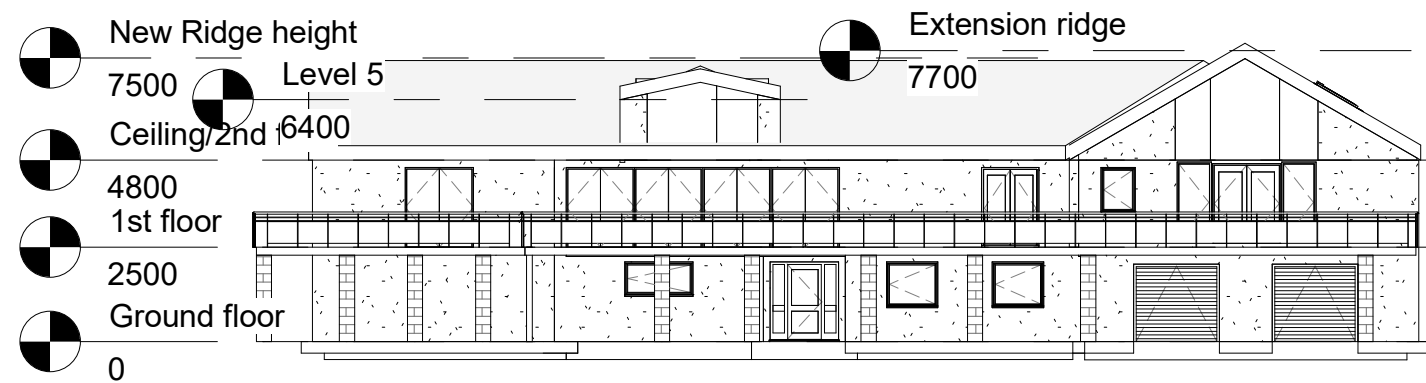

3 South
1 : 200

4 West
1 : 200

	No.	Description	Date	 AUTODESK www.autodesk.com/revit				PROJECT 2 story side extension		CLIENT Highcroft billington		
								Date Issue Date	Project number Project Number		Scale (@ A3) 1 : 200	
				CODESTATUSSUITABILITY DESCRIPTIONPURPOSE OF ISSUE				SHEET Proposed elevations	Drawn by Author	DRWAING NUMBER		REV
										Checked by Checker		