




EXISTING ELEVATION

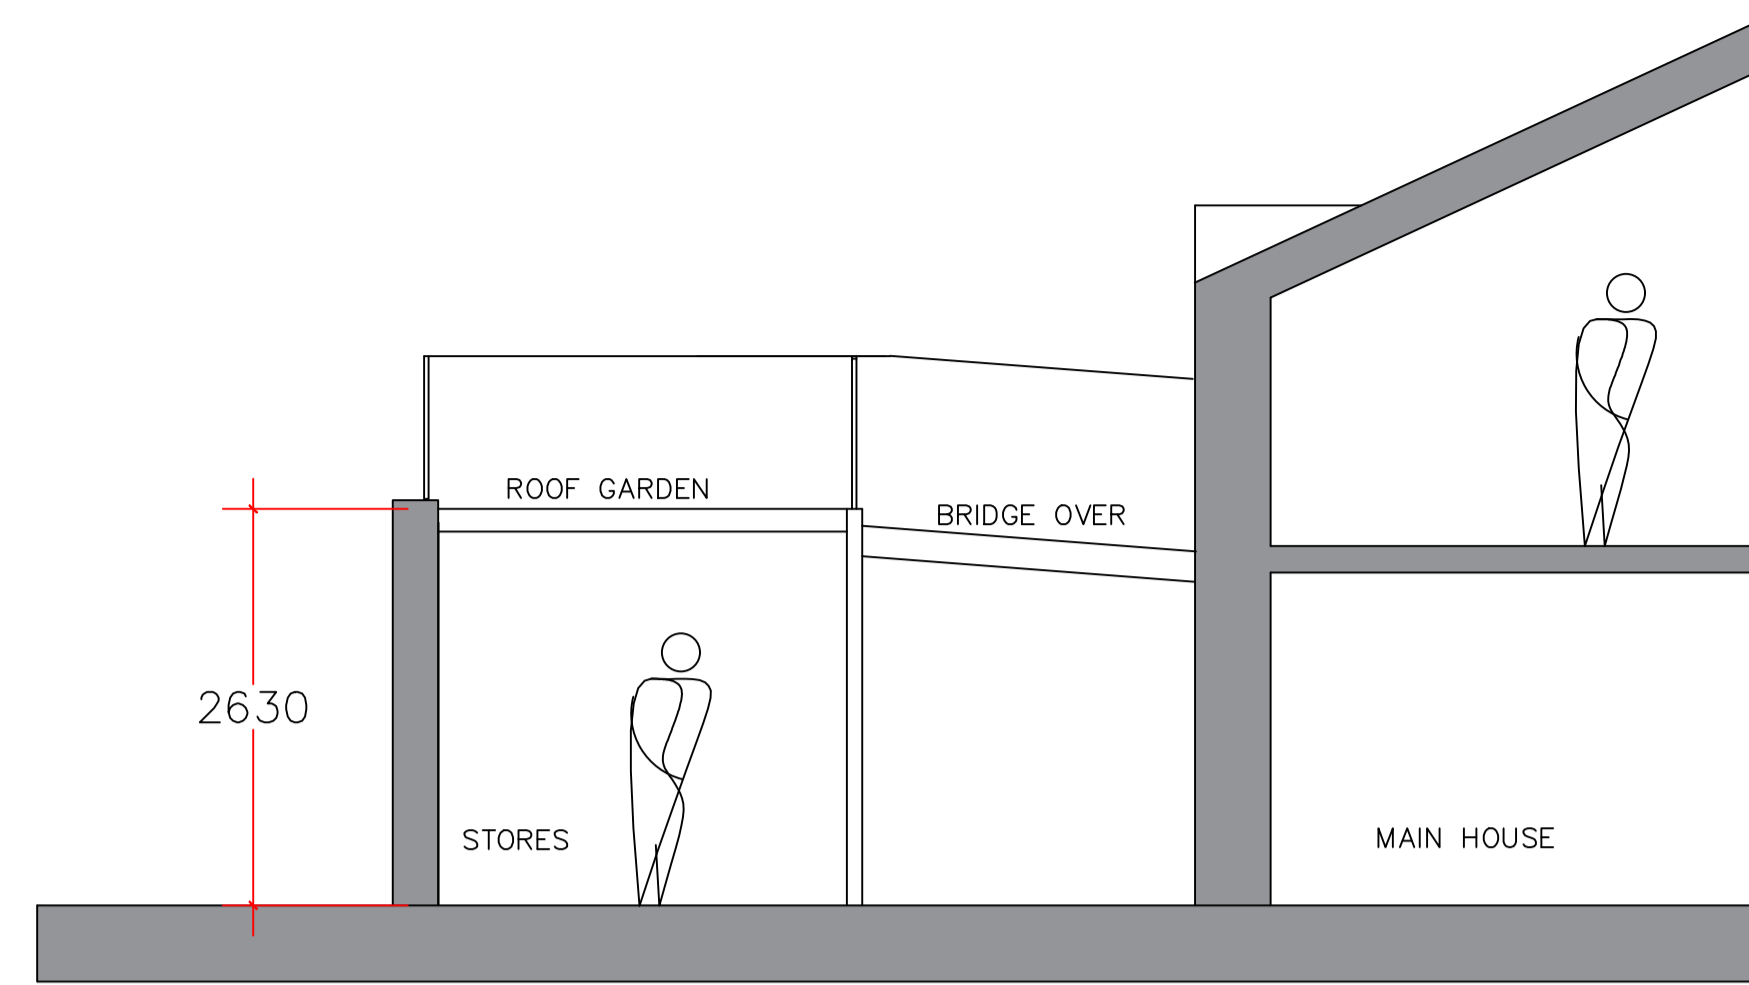

EXISTING CROSS SECTION

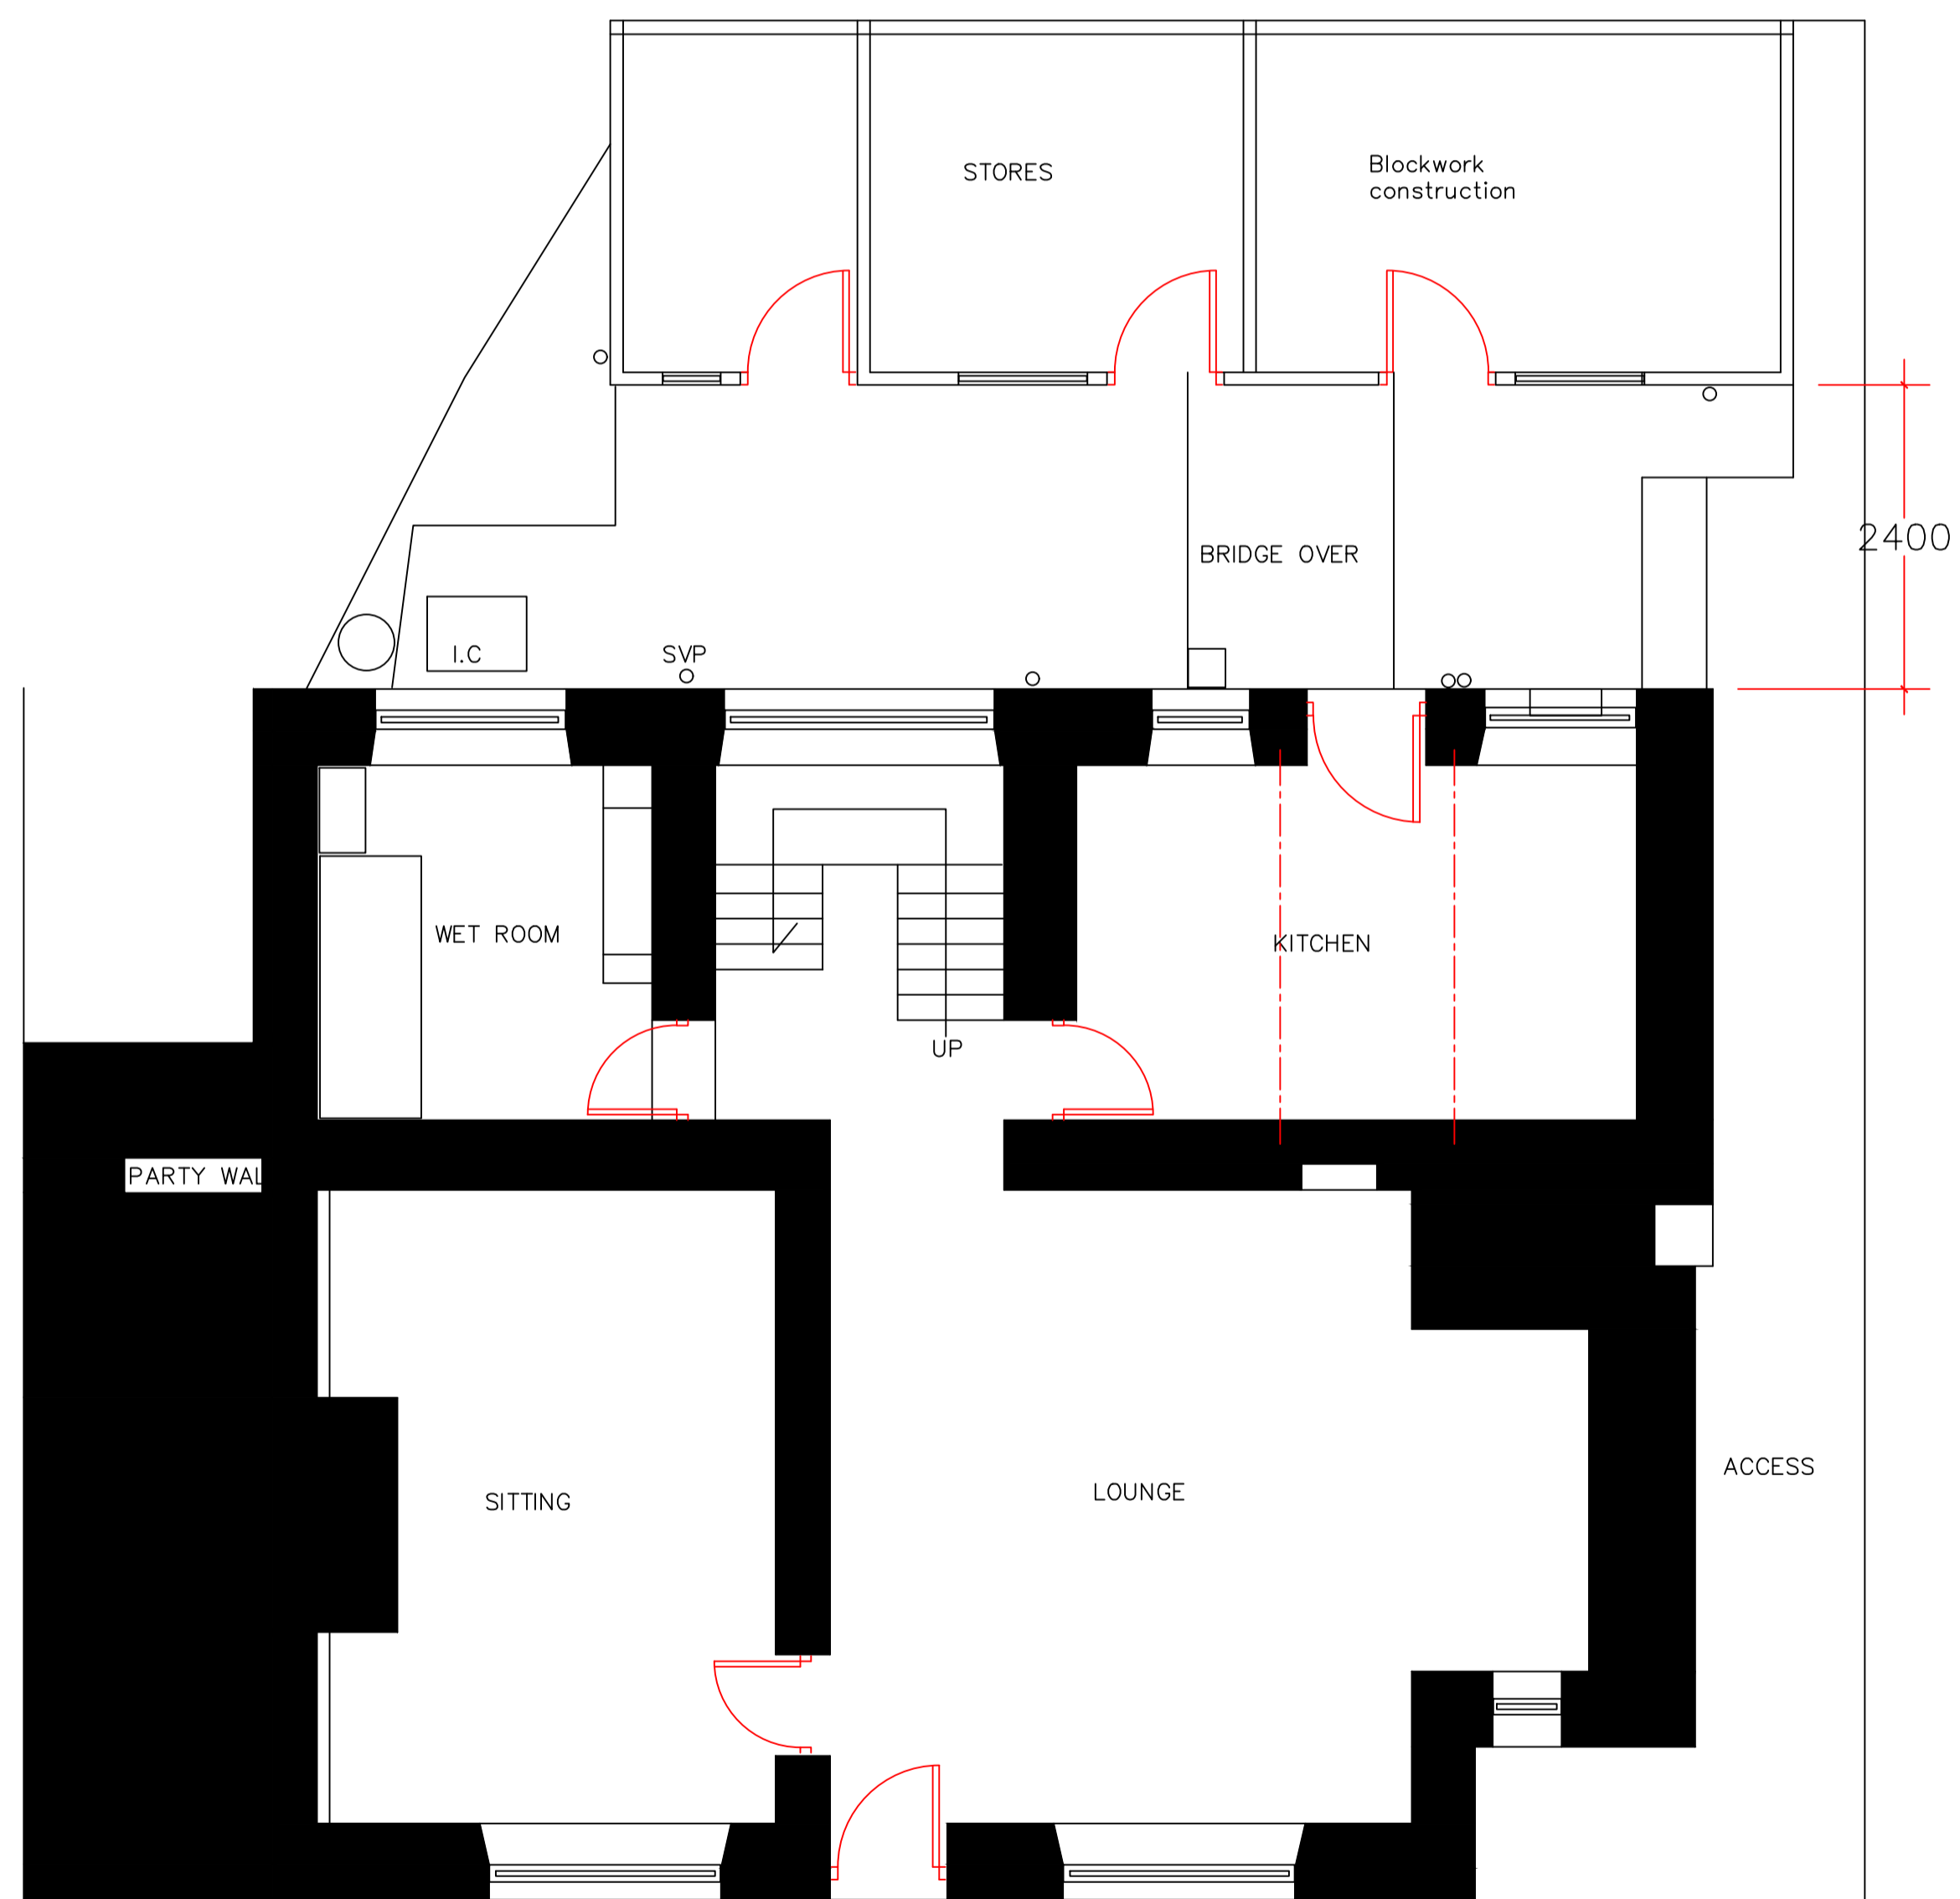

EXISTING GROUND FLOOR PLAN AT 1.50

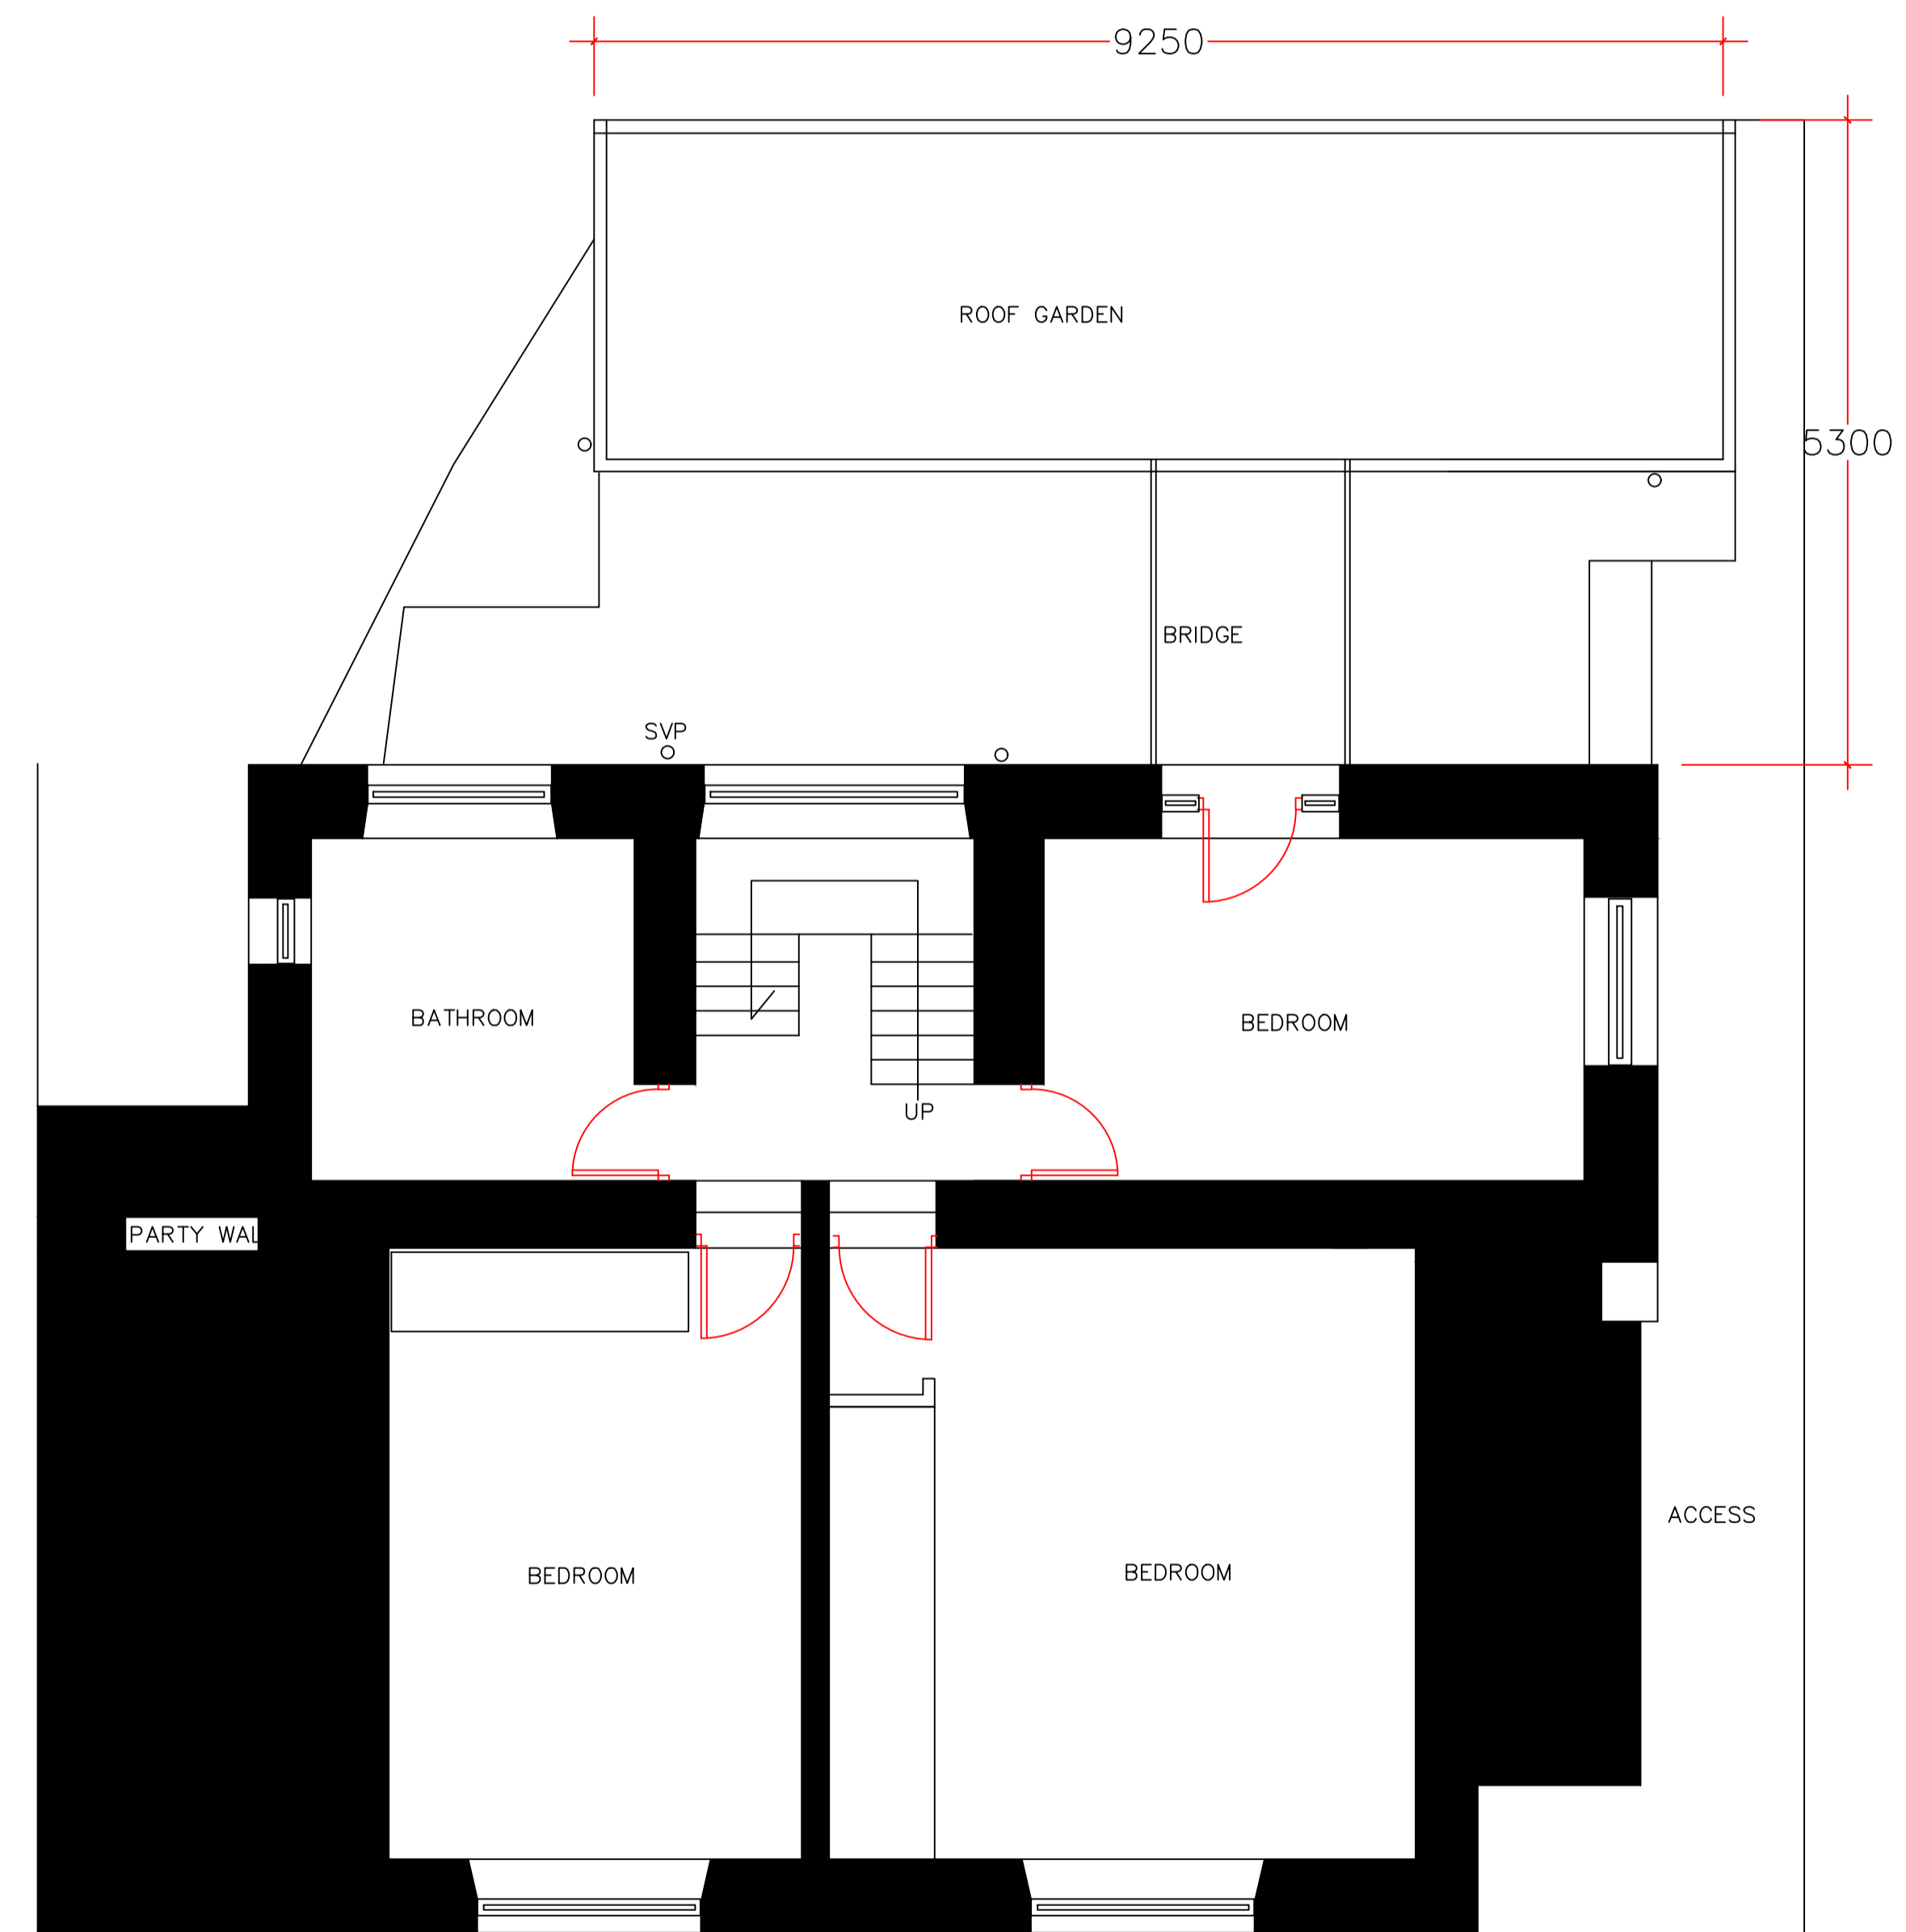

EXISTING FIRST FLOOR PLAN AT 1.50

6 DOWNHAM ROAD
CHATBURN
LANCASHIRE

PROPOSED ANNEX

EXISTING PLANS
& ELEVATIONS

PHD/VM/200
JANUARY 2019
1:50 (A1)