



NOTES
 The drawing is copyright and must not be reproduced without the written permission of the designer.
 Contractor are to check all sizes and dimensions before setting out any site or shop work. Any errors or discrepancies to be reported to the designer.
 CIVIL 2015 Designer's Risk Assessment
 All works to be carried out under CDM regulations.
 Contractor to ensure all relevant codes of practice and regulations for the proposed works are adhered to. No residual risk within the attached design unless specifically stated with the attached schedule.
 Do not scale off this drawing.
 REVISIONS DATE

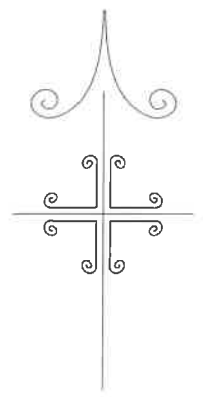

NORTH

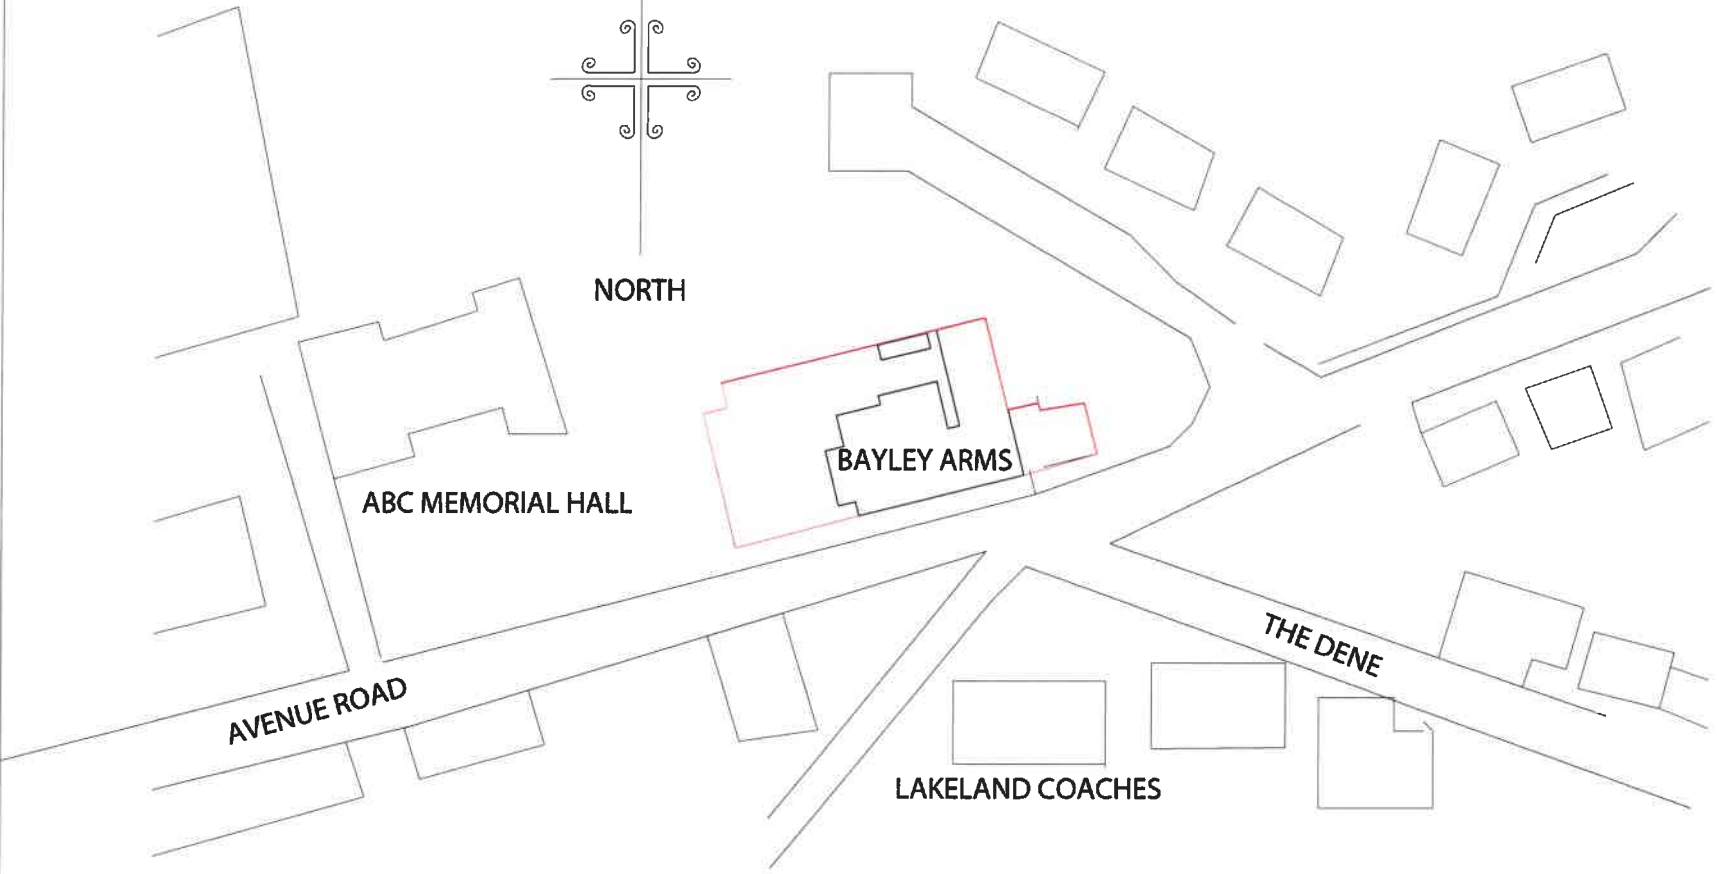

320190113P

320190060P

TITLE		Location Plan	
PROJECT		Bayley Arms, Avenue Road, Hurst Green, BB7 9QB	
CLIENT		Star Pubs & Bars	
DRAWN BY:	SCALE:	1:1250 @ A3	
DATE:	DWG NO:	REV:	
Jan2019			

imd
 AND ASSOCIATES LTD
 1, Cambridge Court, Millers Lane,
 Blackburn, Lancashire, BB1 2JL
 T 01254 610000 • www.imdandassociates.co.uk