

DO NOT SCALE

NB THIS DRAWING IS NOT TO BE USED FOR CONSTRUCTION PURPOSES. DETAILS ON THIS DRAWING ARE INDICATIVE AND USED FOR DRAINAGE STRATEGY PURPOSES ONLY. FULL DESIGN DETAILS WILL BE REQUIRED FOR TECHNICAL SUBMISSIONS TO THE RELEVANT AUTHORITIES

NOTES


1. PROPOSED FINISHED FLOOR LEVELS MAY VARY DURING FULL TECHNICAL DESIGN PROCESS

KEY

- INDICATES AREAS/UNITS WHICH REQUIRE ORIENTATION/ACCESS LOCATIONS CHECKED IN ORDER TO CONFORM WITH PART M
- PROPOSED RETAINING OVER 600mm
- FORWARD VISIBILITY
- JUNCTION VISIBILITY

EXCESSIVE FOOTPATH GRADIENT

EXCESSIVE FOOTPATH GRADIENT

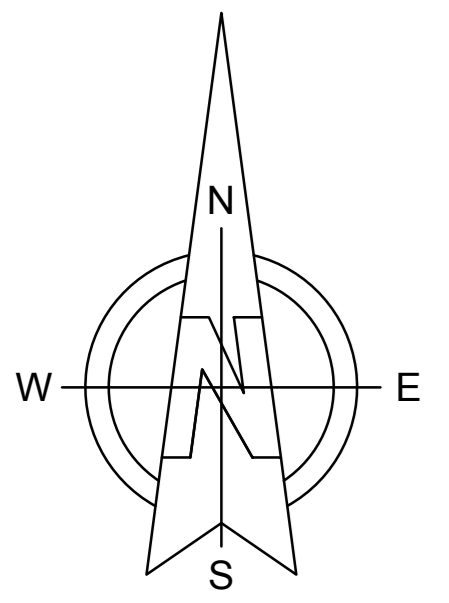

REV	DATE	BY	DESCRIPTION	CHK

DRAWING STATUS: TDD

**BETTS ASSOCIATES**  
CONSULTING ENGINEERS  
Old Marsh Farm Barns, Wash Road, Seaford, East Sussex, BN15 2JY  
Tel: 01323 288178 email: info@betts-associates.co.uk

**DAVID WILSON HOMES**

PROJECT: WADDOW VIEW CLITHEROE

TITLE: ENGINEERING SCHEMATIC sheet 4

DATE: 06.12.18	SCALE: 1:2500	DRAWN: JC	CHECKED:
PROJECT NO: DWH155	DRAWING NO: 006	REV: A	