



2 North
1 : 200

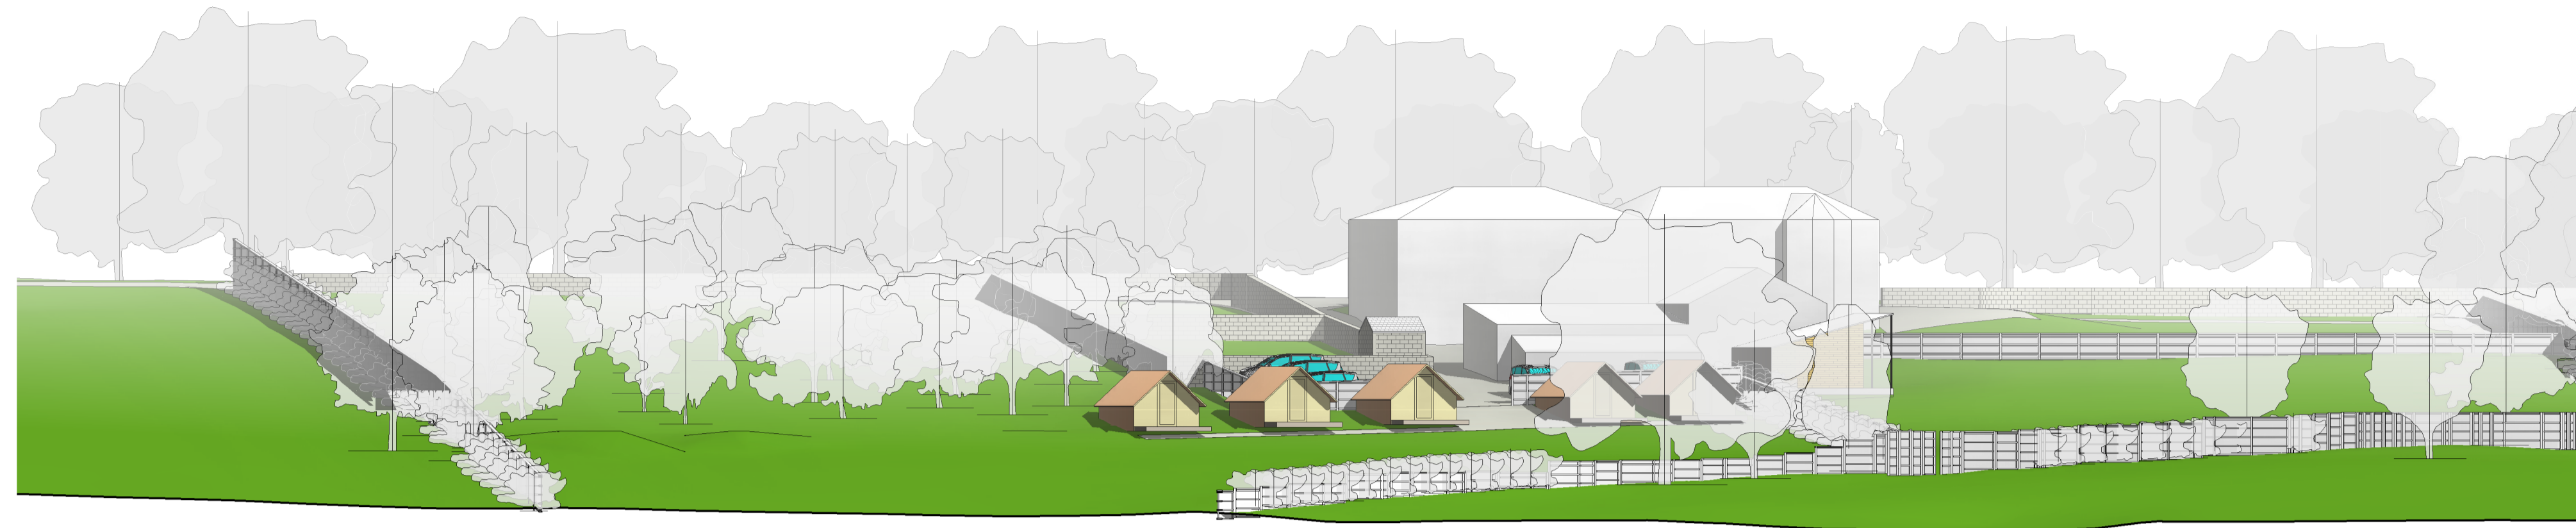


1 3D View 1

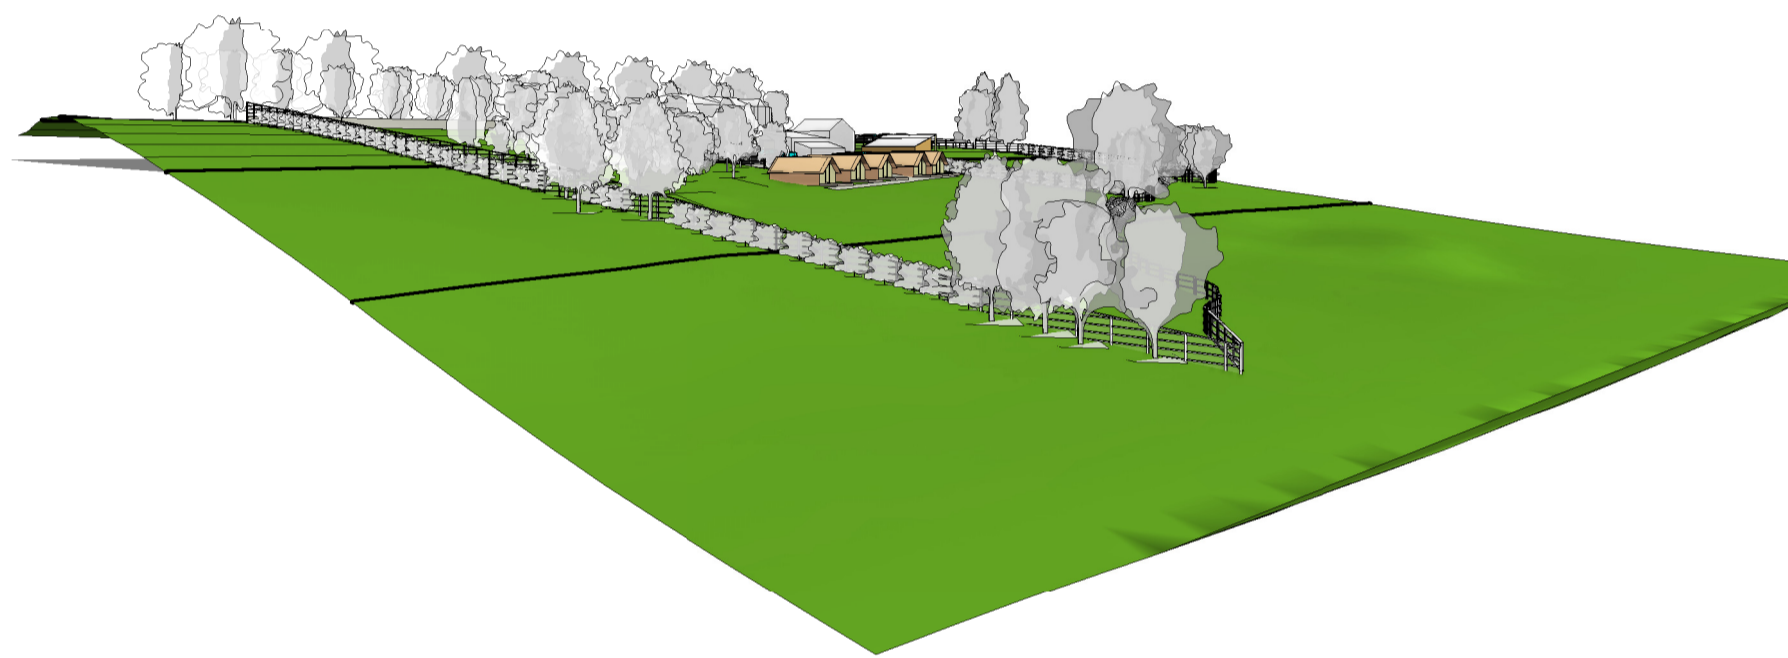


3 3D View 2



5 3D View 4

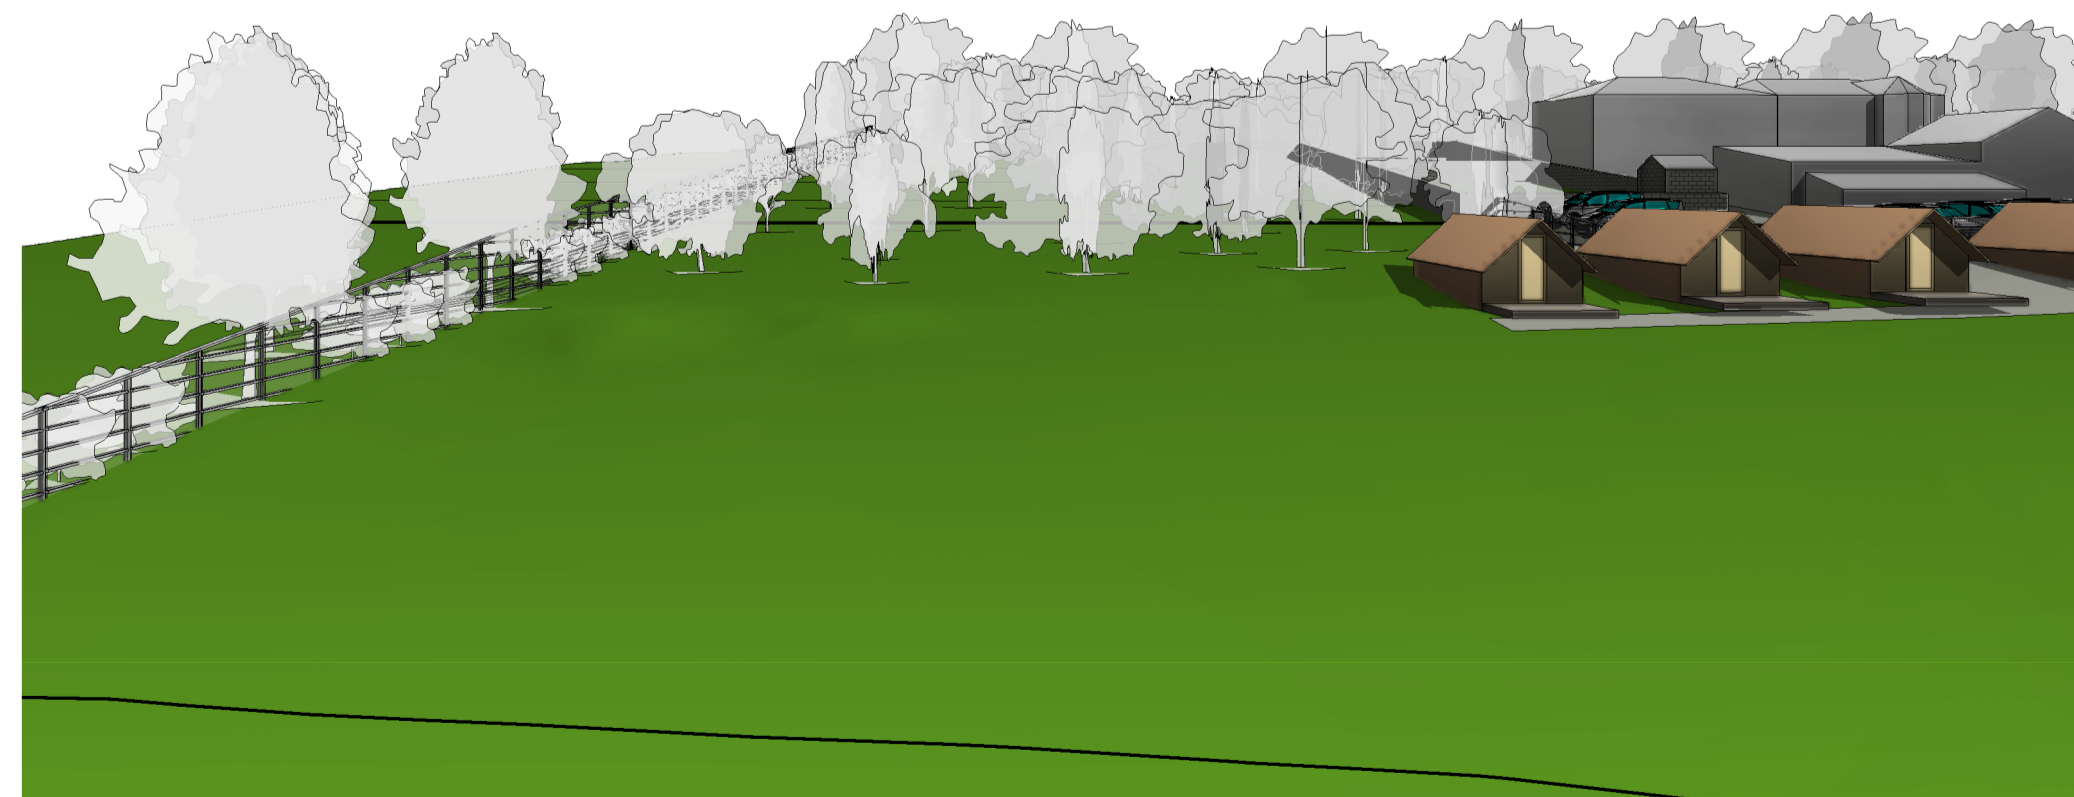

4 3D View 3

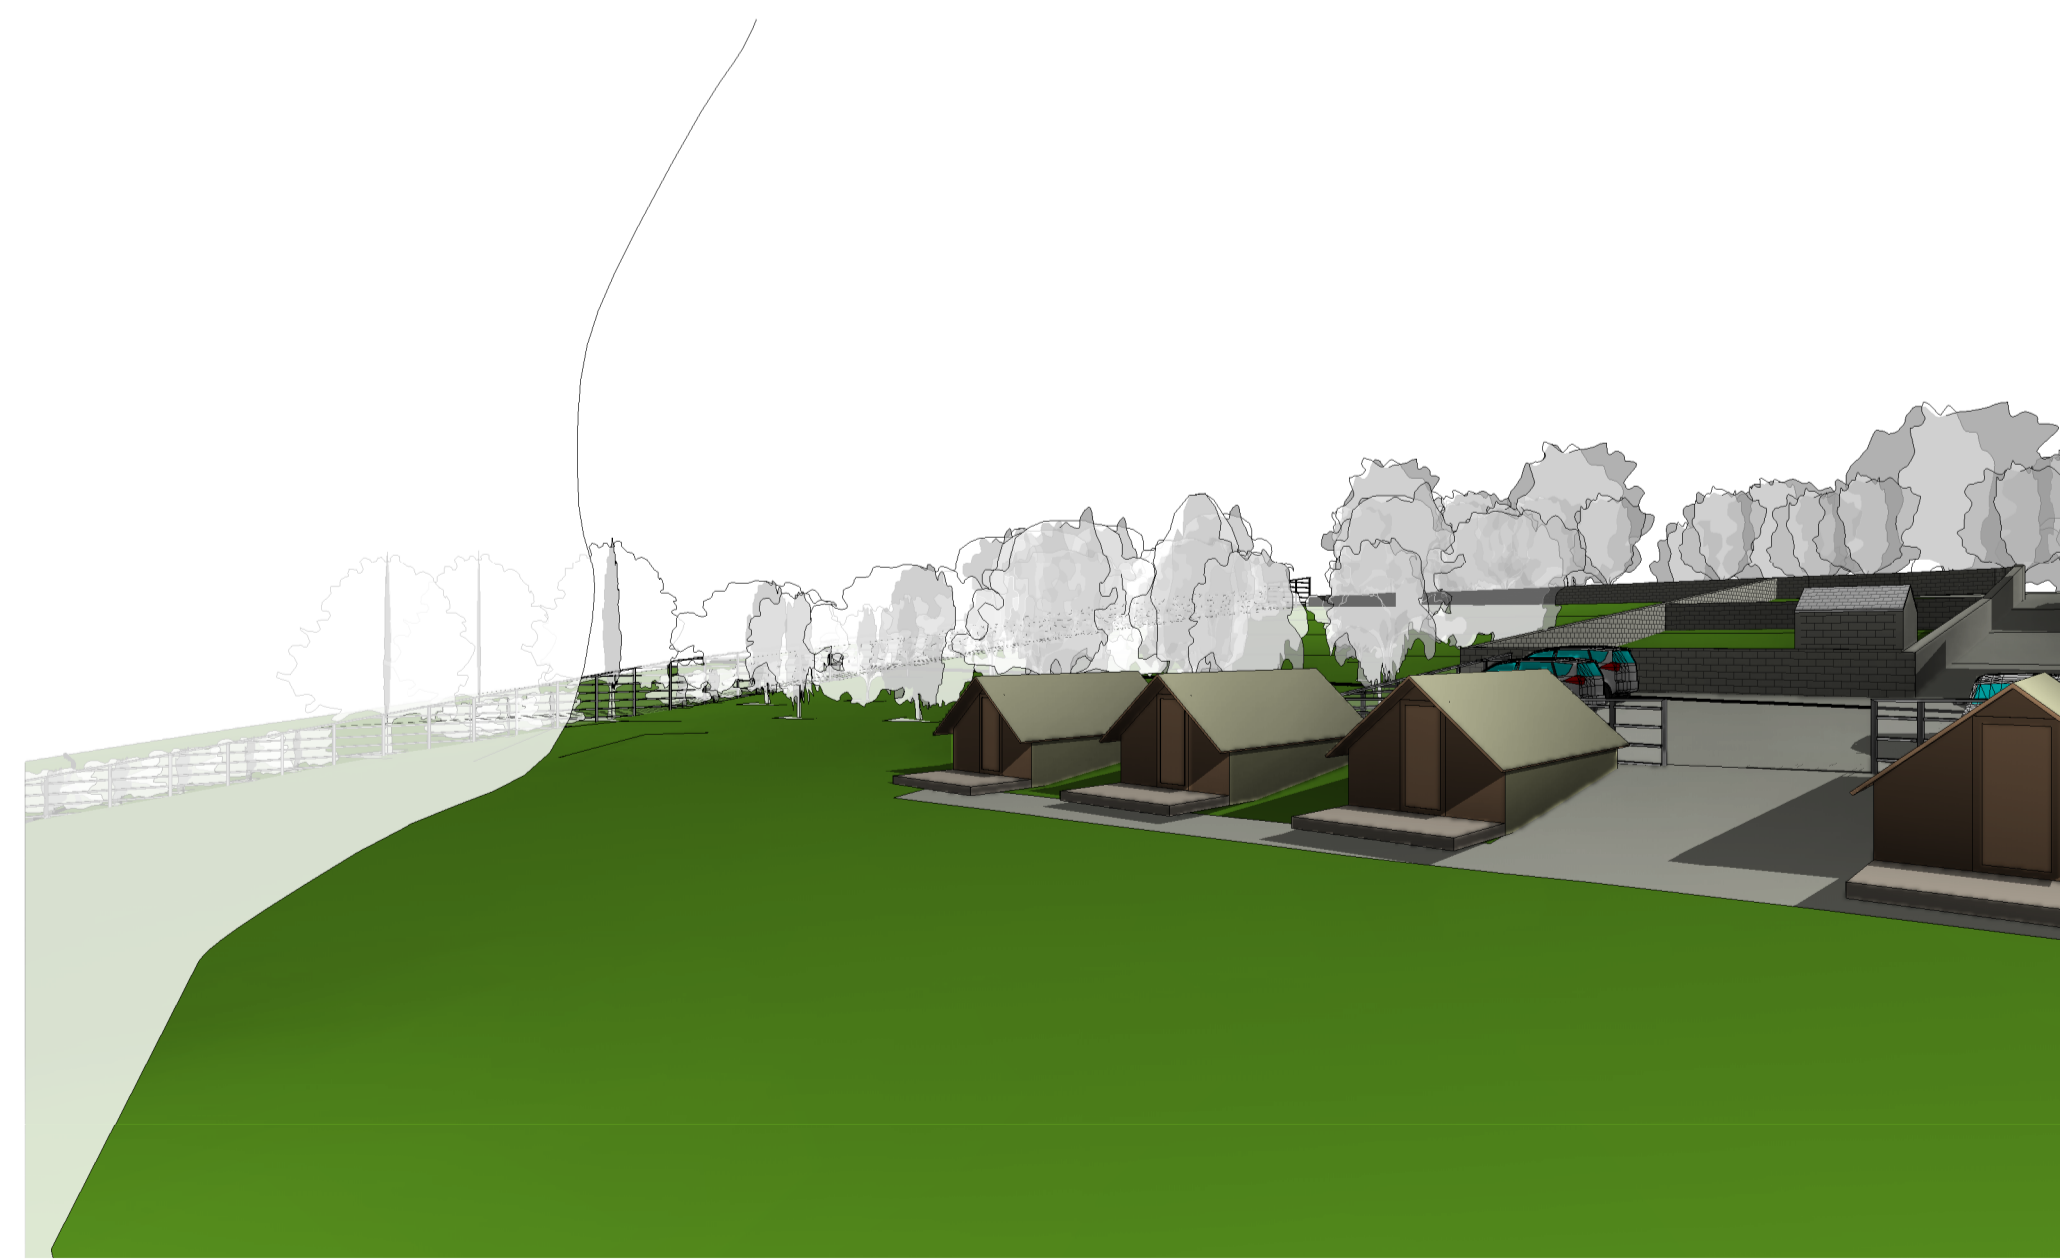

Peter Hitchen
Architects

www.peterhitchenarchitects.co.uk

No.	Description	Date

CLIENT:
MR & MRS RUTHERFORD

PROJECT:
GREENDALE VIEW,
PROPOSED LOG CABINS &
ACCOMMODATION

SHEET:
VISUALS

Project number PHA/143

Date 23/01/19

Drawn by RH

Checked by PH

200

Scale 1 : 200