


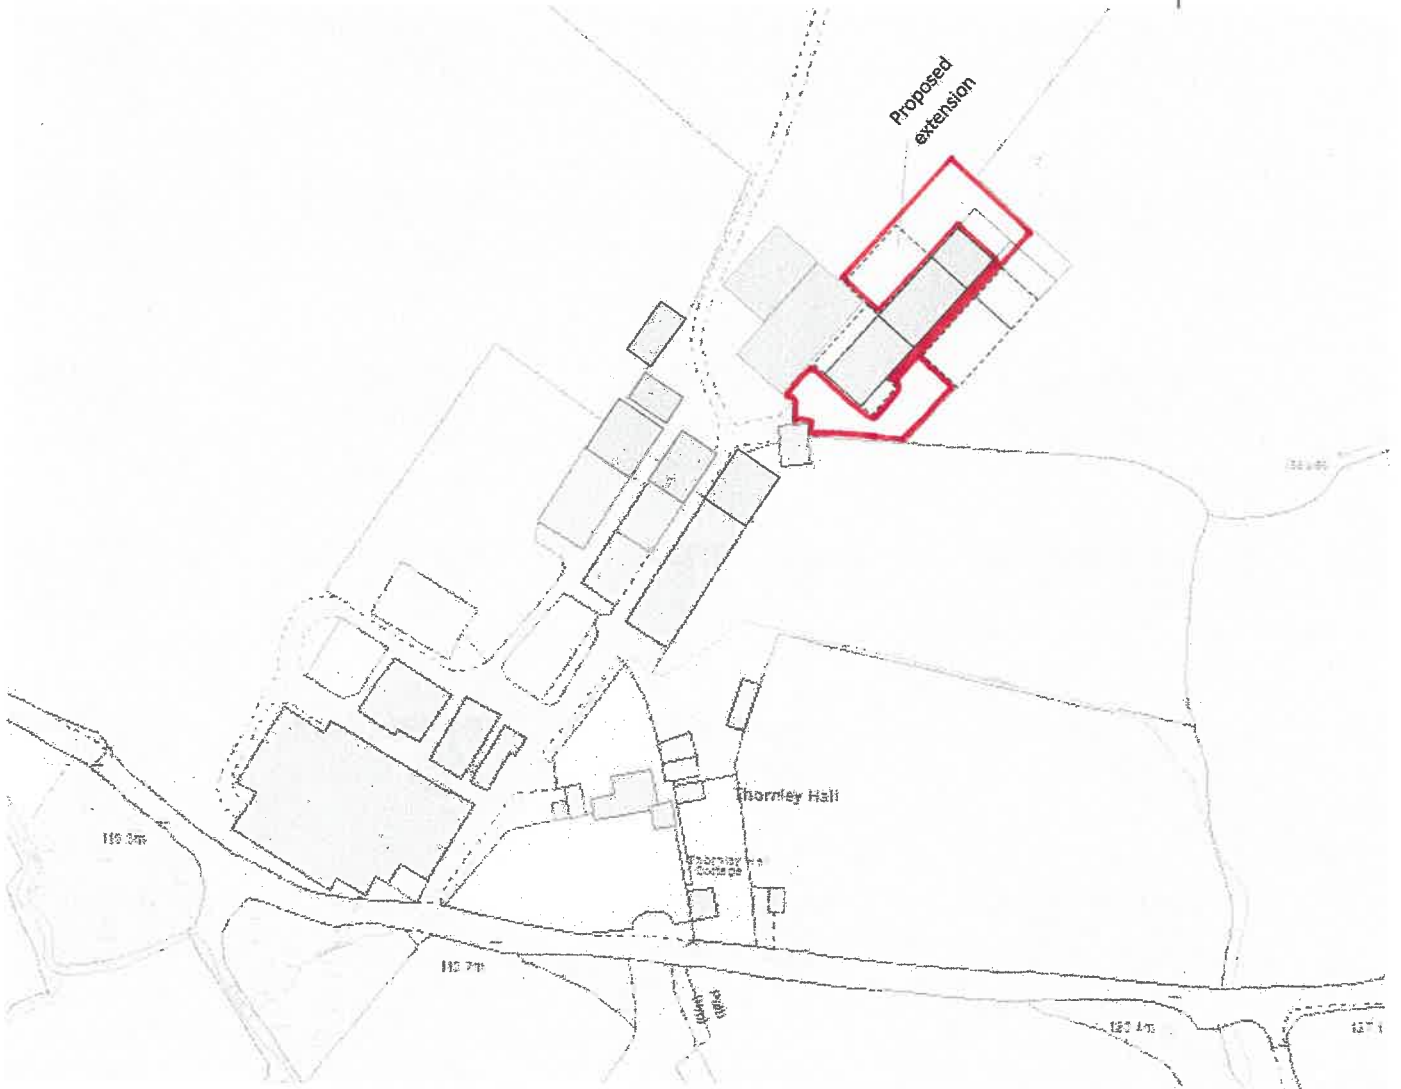

**H E AIREY & SONS, THORNLEY HALL FARM – PLAN 2**

**PROPOSAL TO CONSTRUCT EXTENSION TO LIVESTOCK BUILDING – SITE PLAN**


**SCALE 1 : 2500**




**H E AIREY & SONS, THORNLEY HALL FARM – PLAN 3**

**PROPOSAL TO CONSTRUCT EXTENSION TO LIVESTOCK BUILDING – ELEVATIONS**


SCALE 1 : 200

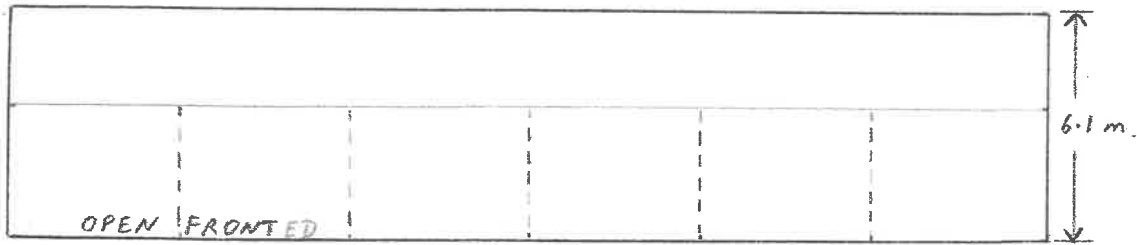


**NORTH WEST ELEVATION**

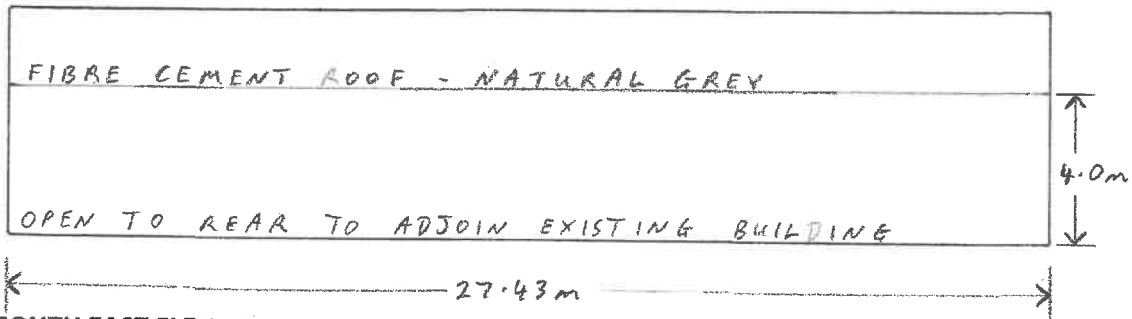

**SOUTH EAST ELEVATION**

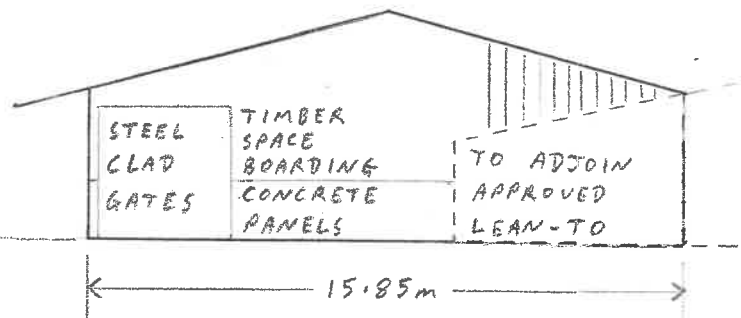

**SOUTH WEST ELEVATION**


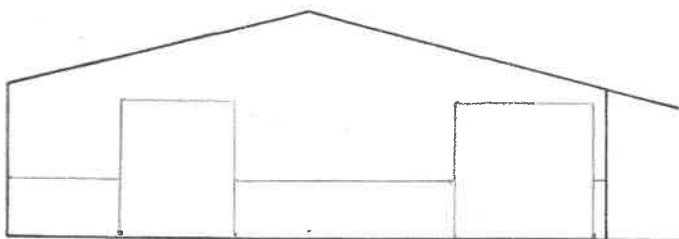


**NORTH EAST ELEVATION**

**H E AIREY & SONS, THORNLEY HALL FARM – PLAN 4**

**PROPOSED EXTENSION TO LIVESTOCK BUILDING – FLOOR PLAN**

**SCALE 1 : 200**

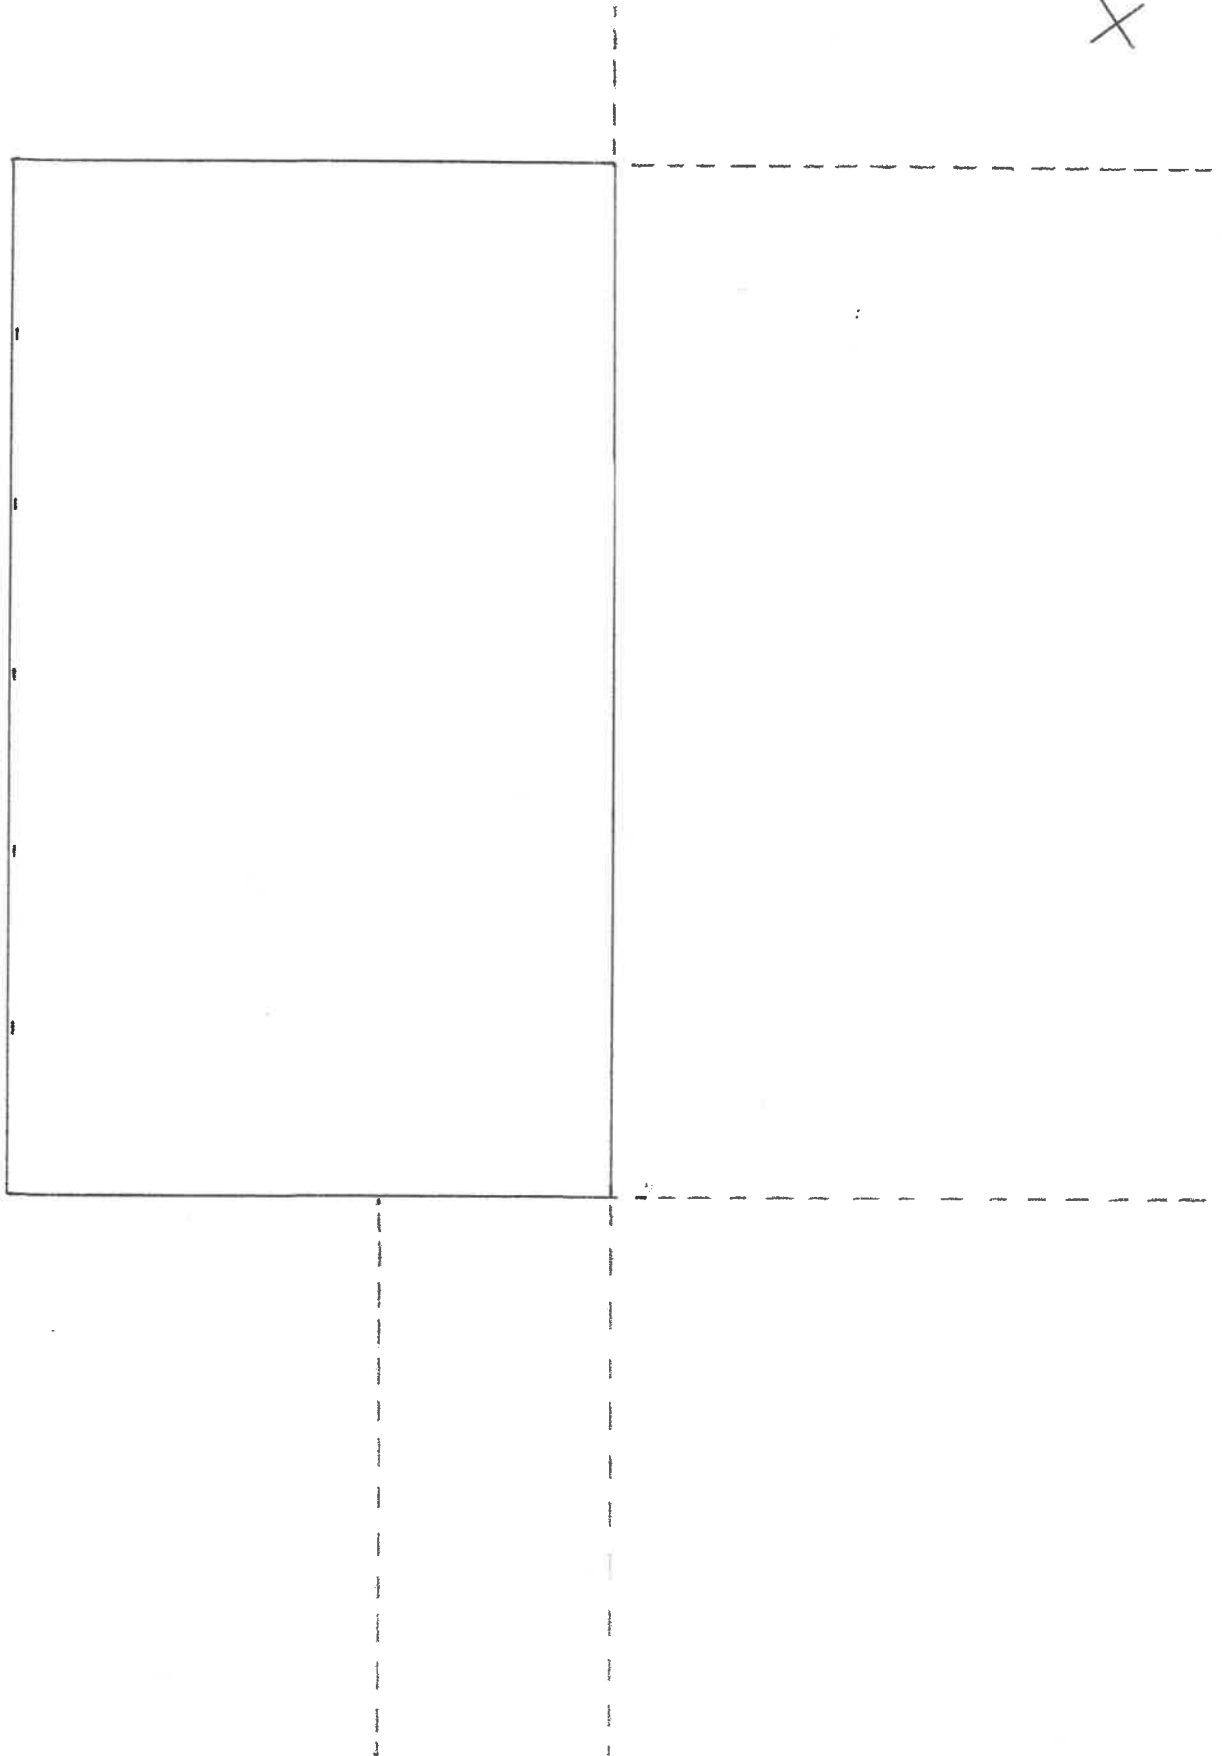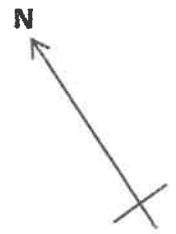

**H E AIREY & SONS, THORNLEY HALL FARM – PLAN 5**

**PROPOSED EXTENSION TO LIVESTOCK BUILDING – ROOF PLAN**

**SCALE 1 : 200**

