



15m high floodlight mast with luminaires

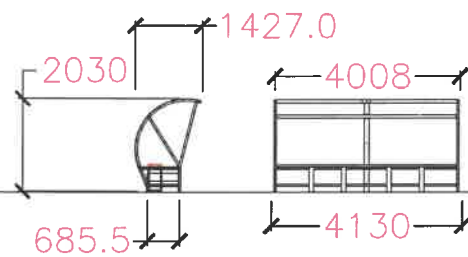

Team shelters (dug outs)

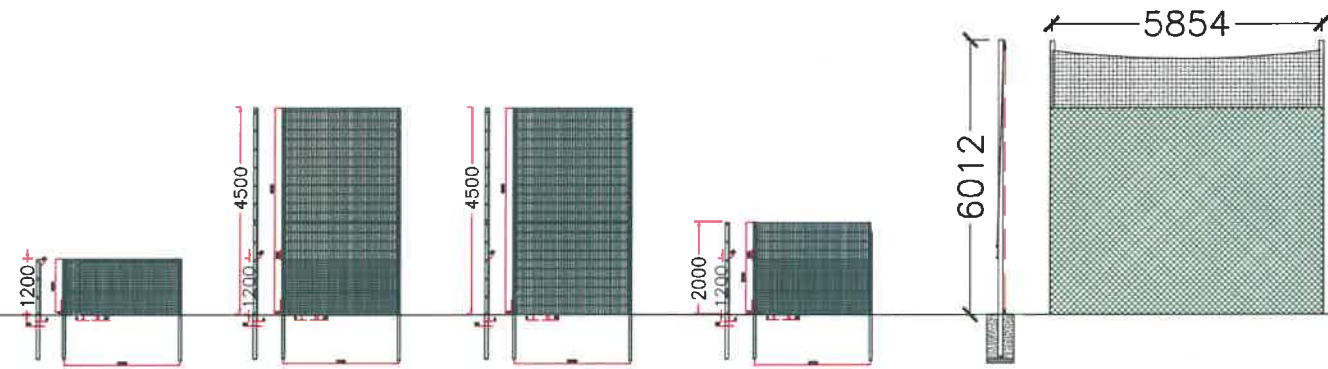

Type A

Type B1

Type B2
(B2-2 is 2m High)

Type C

Type D

Ball stop fencing, pitch perimeter barrier 4.5m, 2.0m, 1.2m heights

6.0m high -
(4.5m Type B2 Fencing
1.5m Ball Stop Netting)

320190097P



Project:
Sports Pitches - Roefield

Description:
Fence and Floodlight Elevations

Scale:
NOT TO SCALE

Drawn By:


Checked By:


Date:
Feb 2019

Drawing No.:
RVBCR019 - 5

Revision:

320190097P

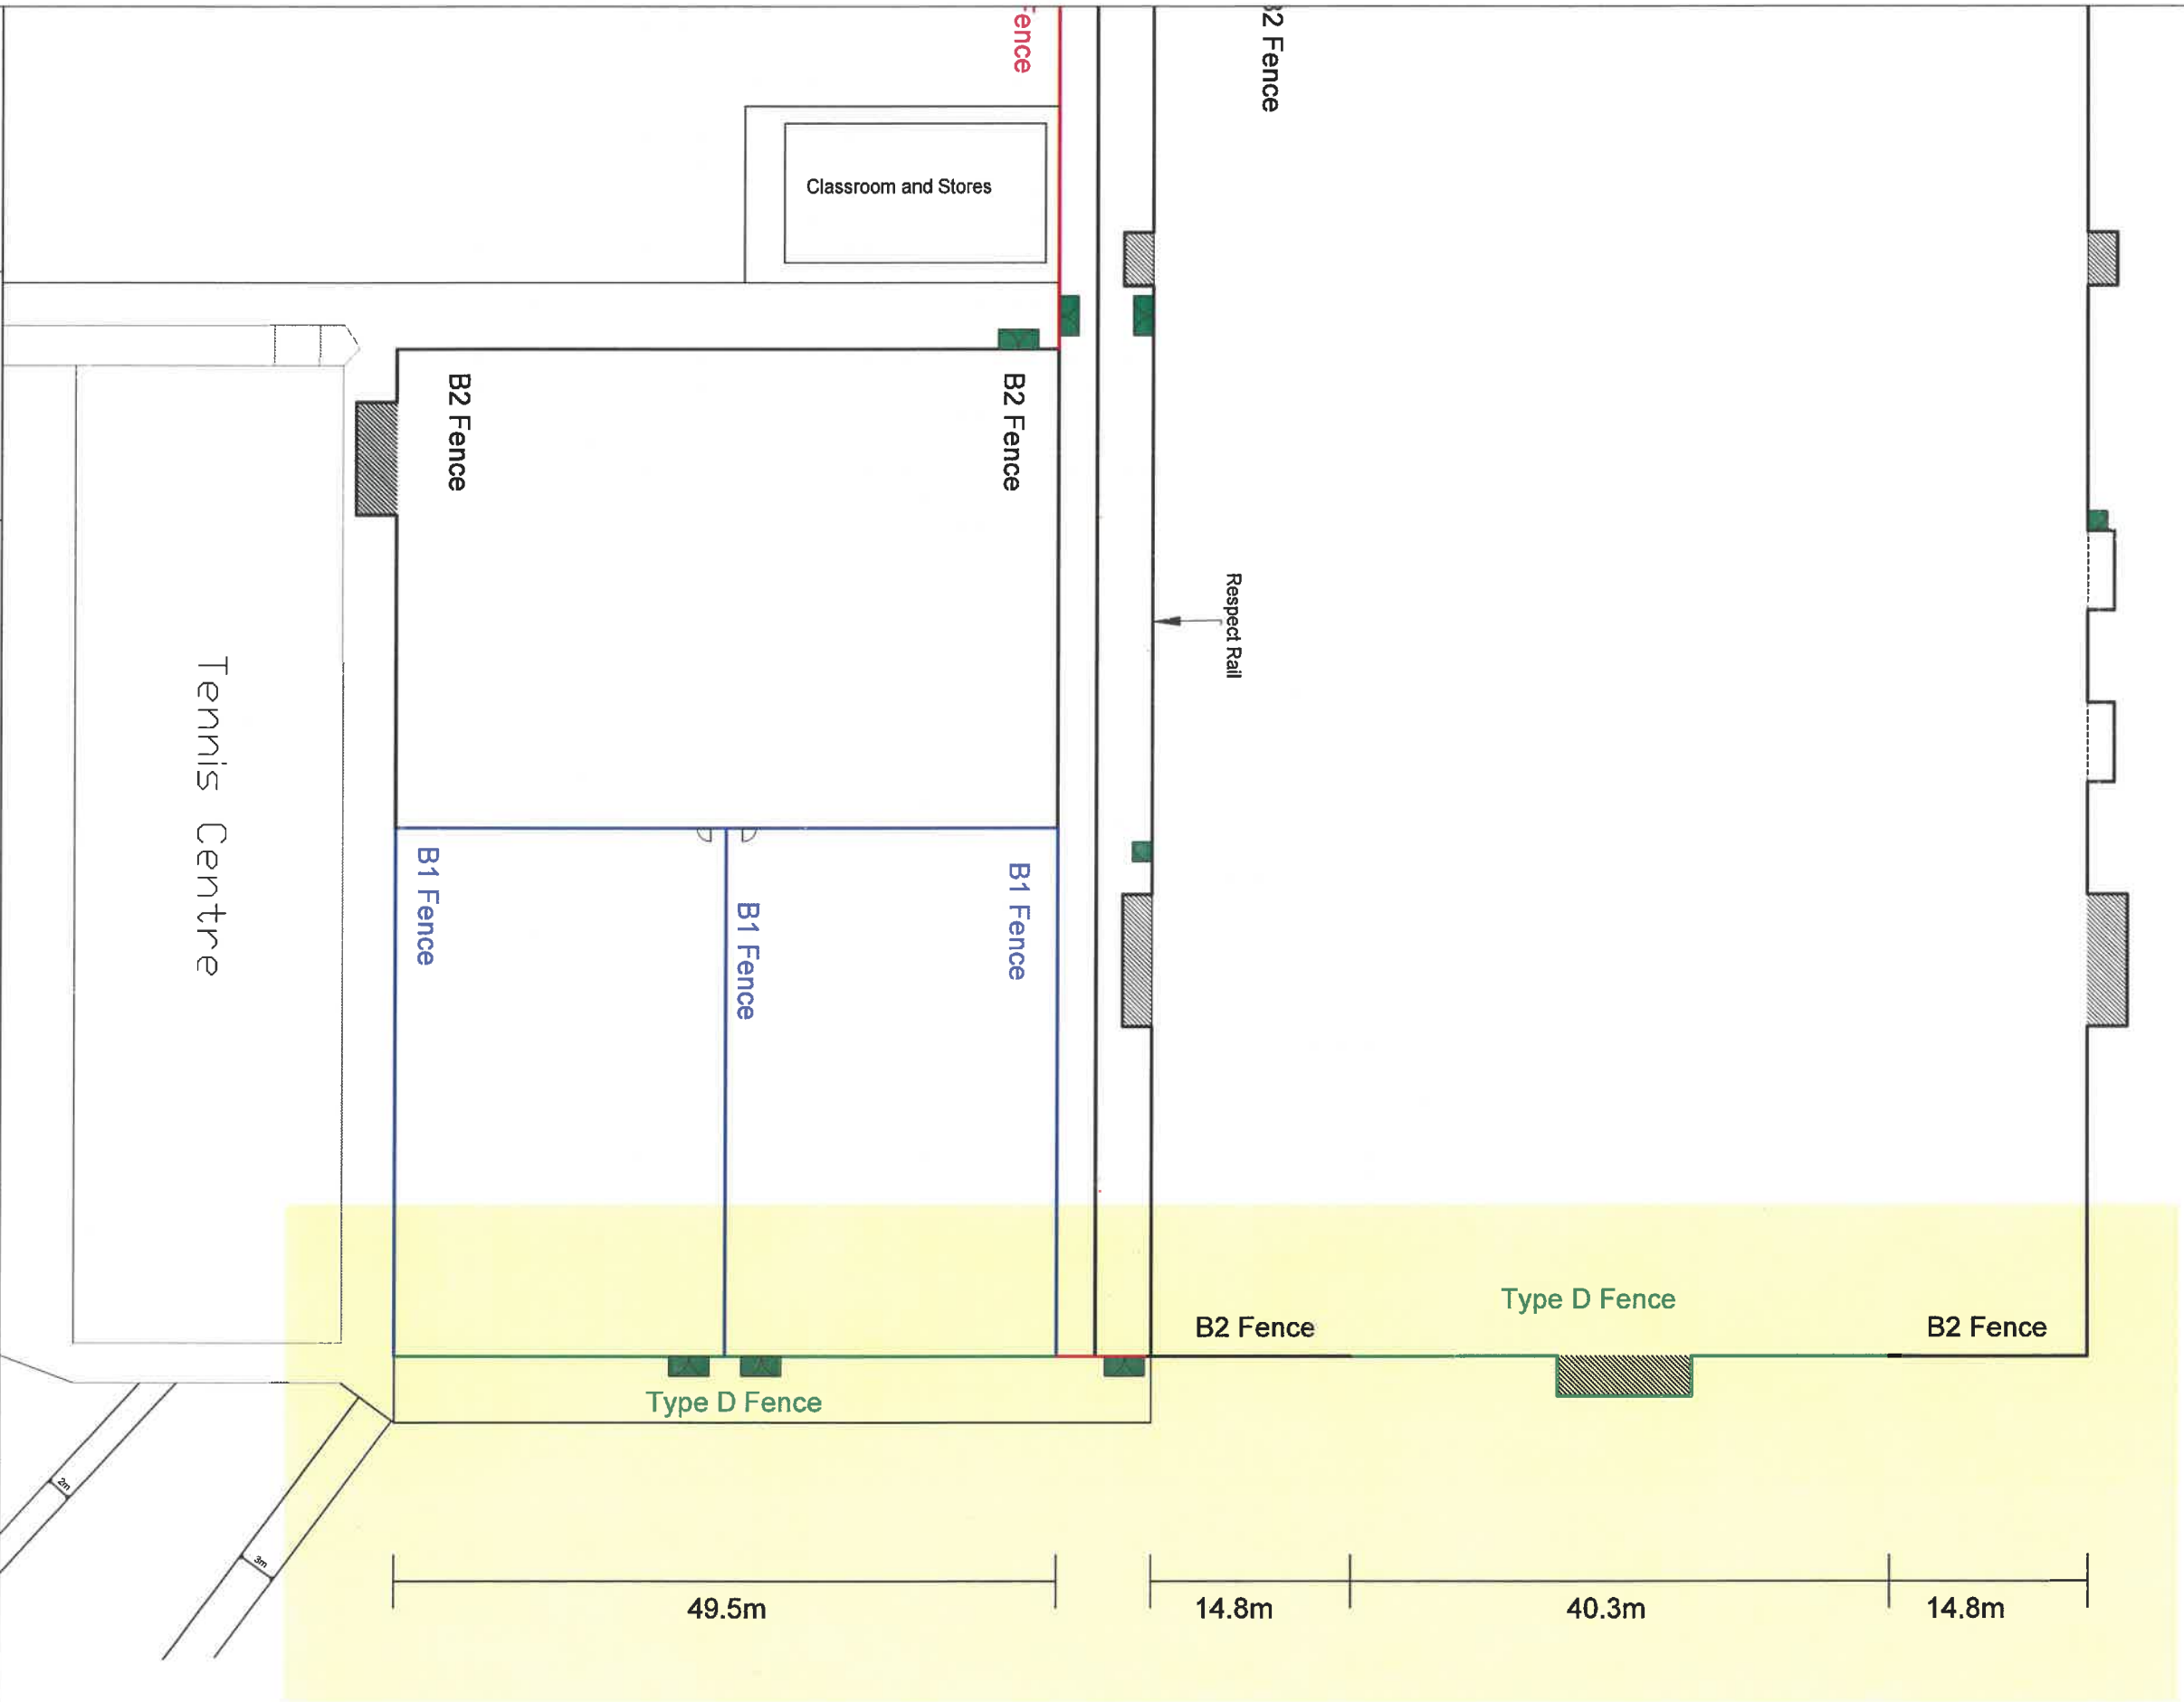

 RIBBLE VALLEY BOROUGH COUNCIL	Project:	Sports Pitches - Rooffield	
	Description:	This plan relates to highlighted section only Black - B2 Fencing at 4.5m height Green - Type D Fencing is B2 Fencing at 4.5m height with an additional 1.5m of Type D Fencing to give an overall height of 6m along those sections.	
Scale:	1:500	Checked By:	
Drawn By:	D.S.	Date:	Jan 2019
Drawing No.:		Revision:	