


Notes


1. Do not scale this drawing.
2. All dimensions must be checked on site and any discrepancies verified with the architect.
3. Unless shown otherwise, all dimensions are to structural surfaces.
4. Drawing to be read with all other issued information. Any discrepancies to be brought to the attention of the architect.
5. This drawing is the copyright of Levitt Bernstein and may not be copied, altered or reproduced in any form, or passed to a third party without license or written consent.

This is not a construction drawing, it is unsuitable for the purpose of construction and must not on account be used as such.


© Survey & Engineering Projects Ltd. 2019
 Reproduction in whole or in part by any means is prohibited without the prior permission of Survey & Engineering Projects Ltd.
 T: (01695) 729335 F: (01695) 725566 W: www.sepsurvey.com E: info@sepsurvey.com

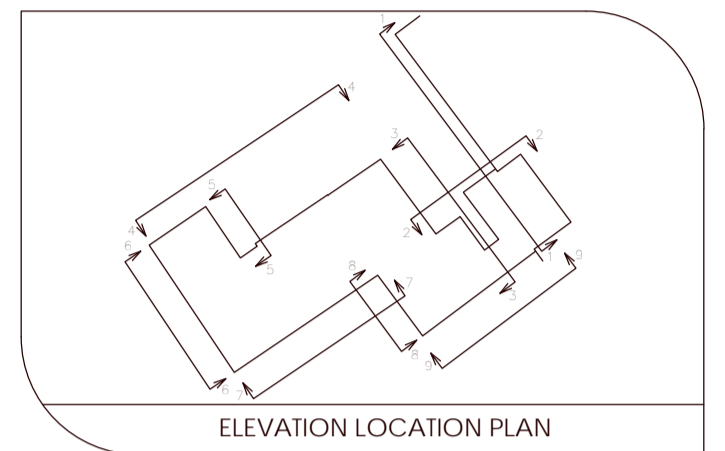

Datum 107.00m
 Elevation 01

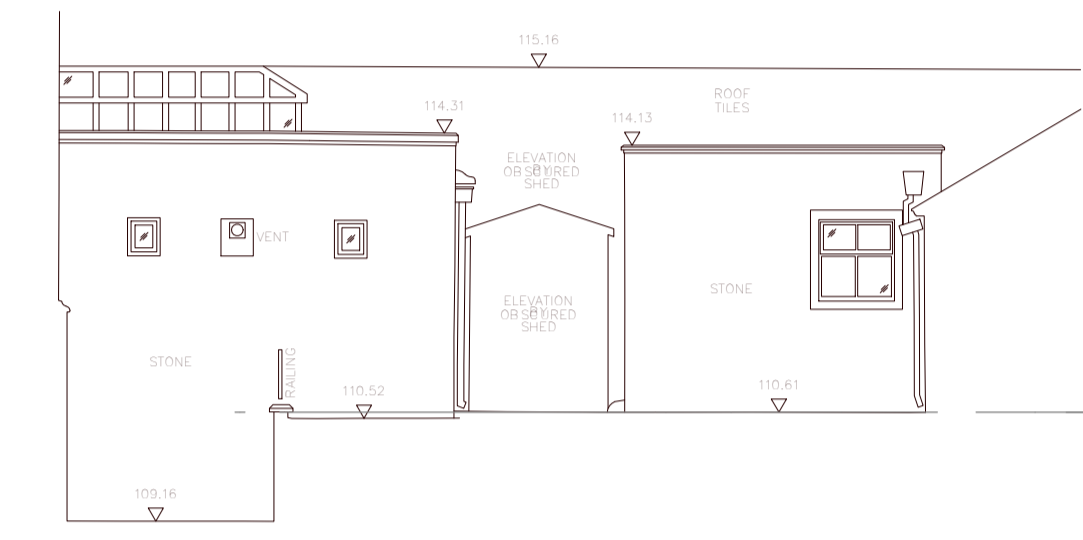

Datum 107.00m
 Elevation 02

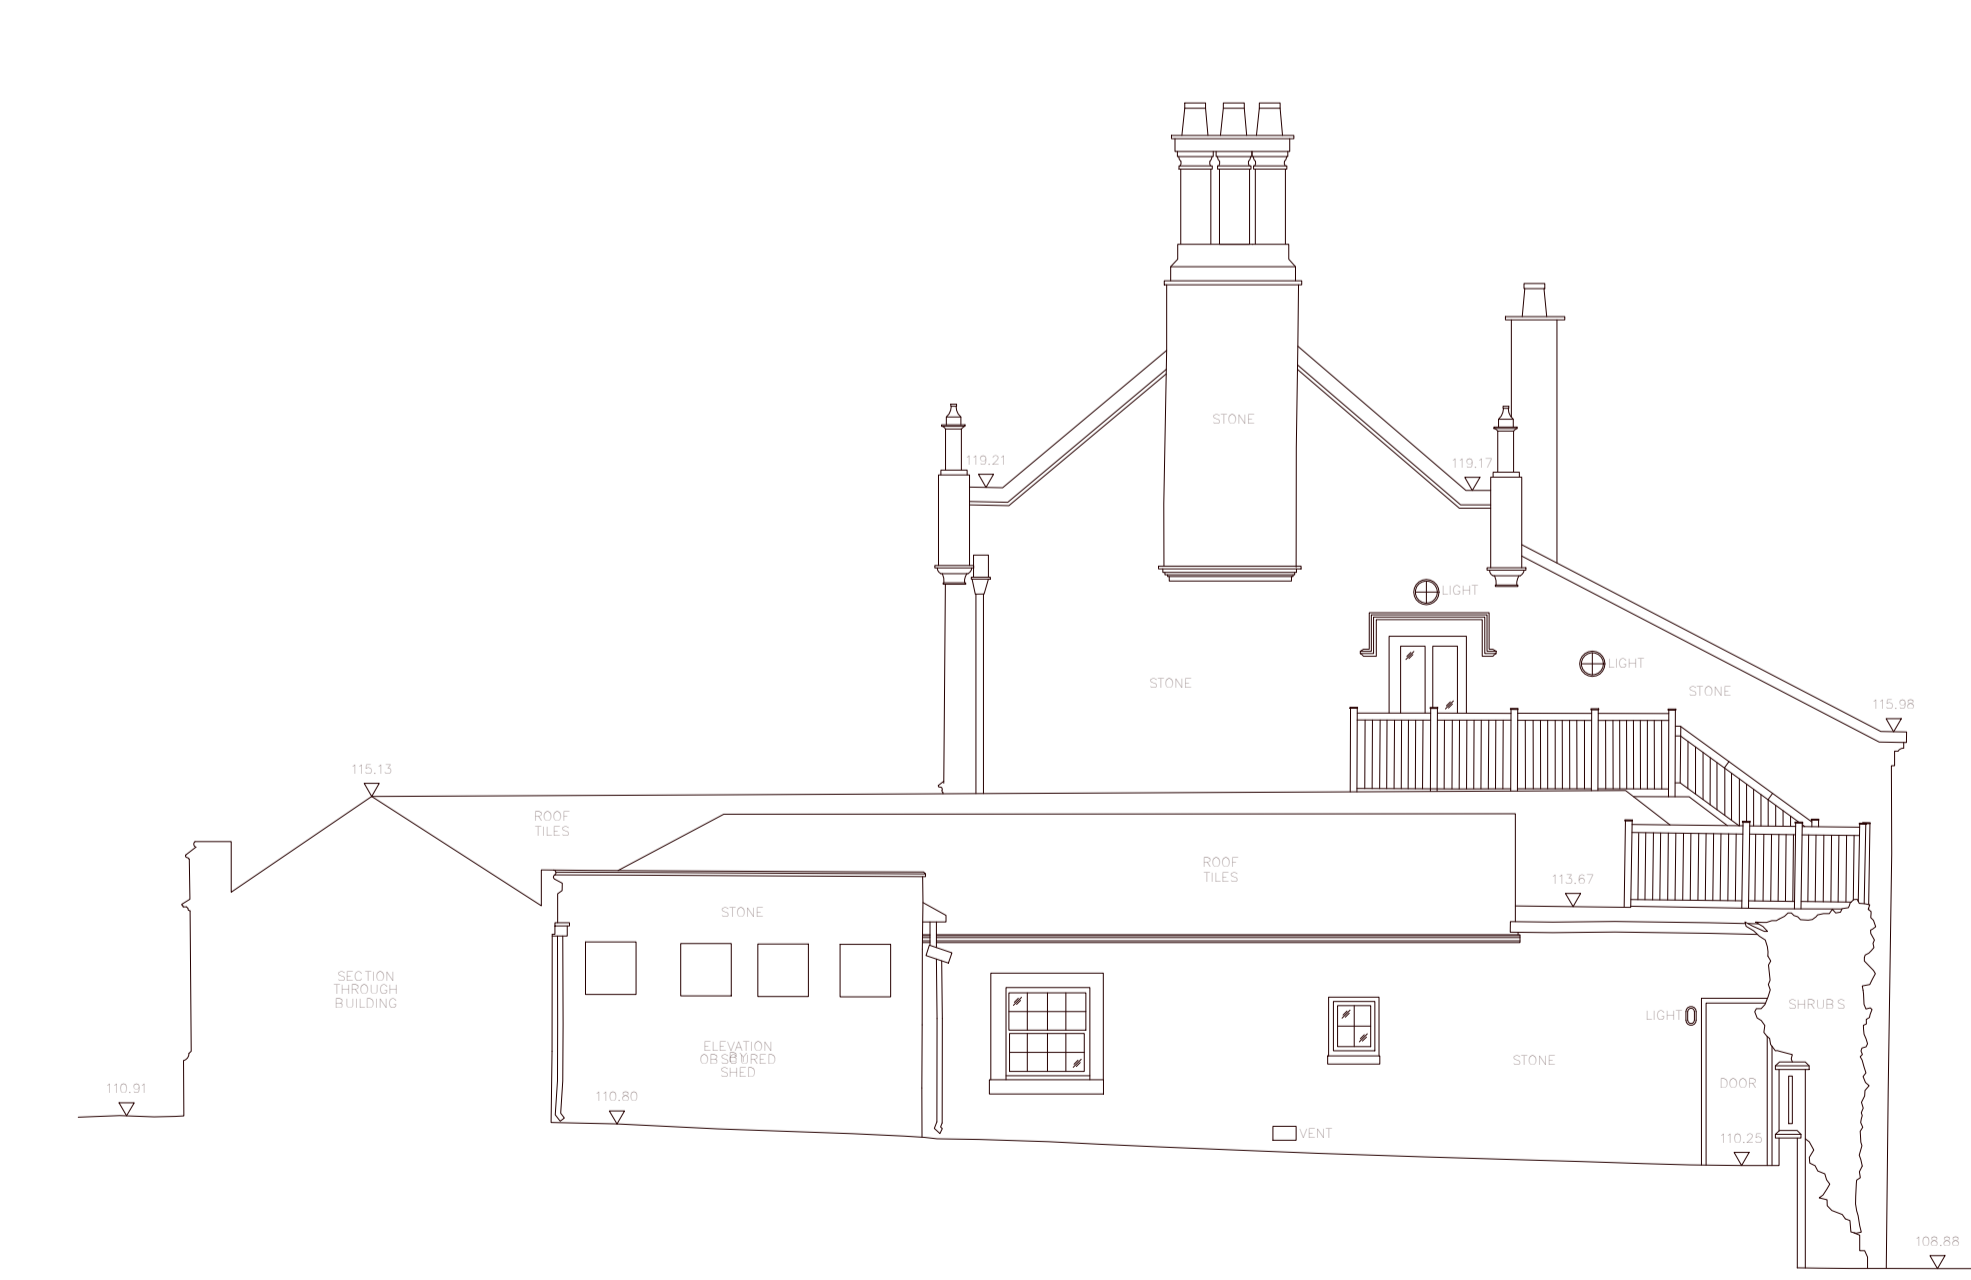

Datum 107.00m
 Elevation 03



Datum 106.00m
 Elevation 04

LEGEND

LEVEL	00.00	TV AERIAL	AER
LEVEL	01.00	SWITCH	SW
LEVEL	02.00	ALARM	AL
LEVEL	03.00	ALARM	AL
NOTES
 All levels relate to O.S. (Newlyn) Datum, Established using network.
 RIK: Survey plotted on a plane local grid, orientated to National Grid.

P1	30.01.19	Listed building consent	JP
D2	25.01.19	For coordination	JP
D1	18.01.19	For comment	JP
Rev	Date	Description	Initials

Project name

Old Infirmary
 Higher line boarding

Drawing number	Rev
3477A - D - 020	P1

Existing Elevations 1 of 2

Purpose of issue	Date
For listed building consent	30.01.19

Scale	Drawn
1 : 100 @ A1	SM

Client	Checked
Stonyhurst College	JP

London
 Thane Studios
 2-4 Thane Villas
 London N7 7PA
 +44 (0)20 7275 7676

Manchester
 Bonded Warehouse
 Grape Street
 Manchester M3 3JE
 +44 (0)16 1669 8740

Levitt Bernstein
 levittbernstein.co.uk